


Medical Block 15

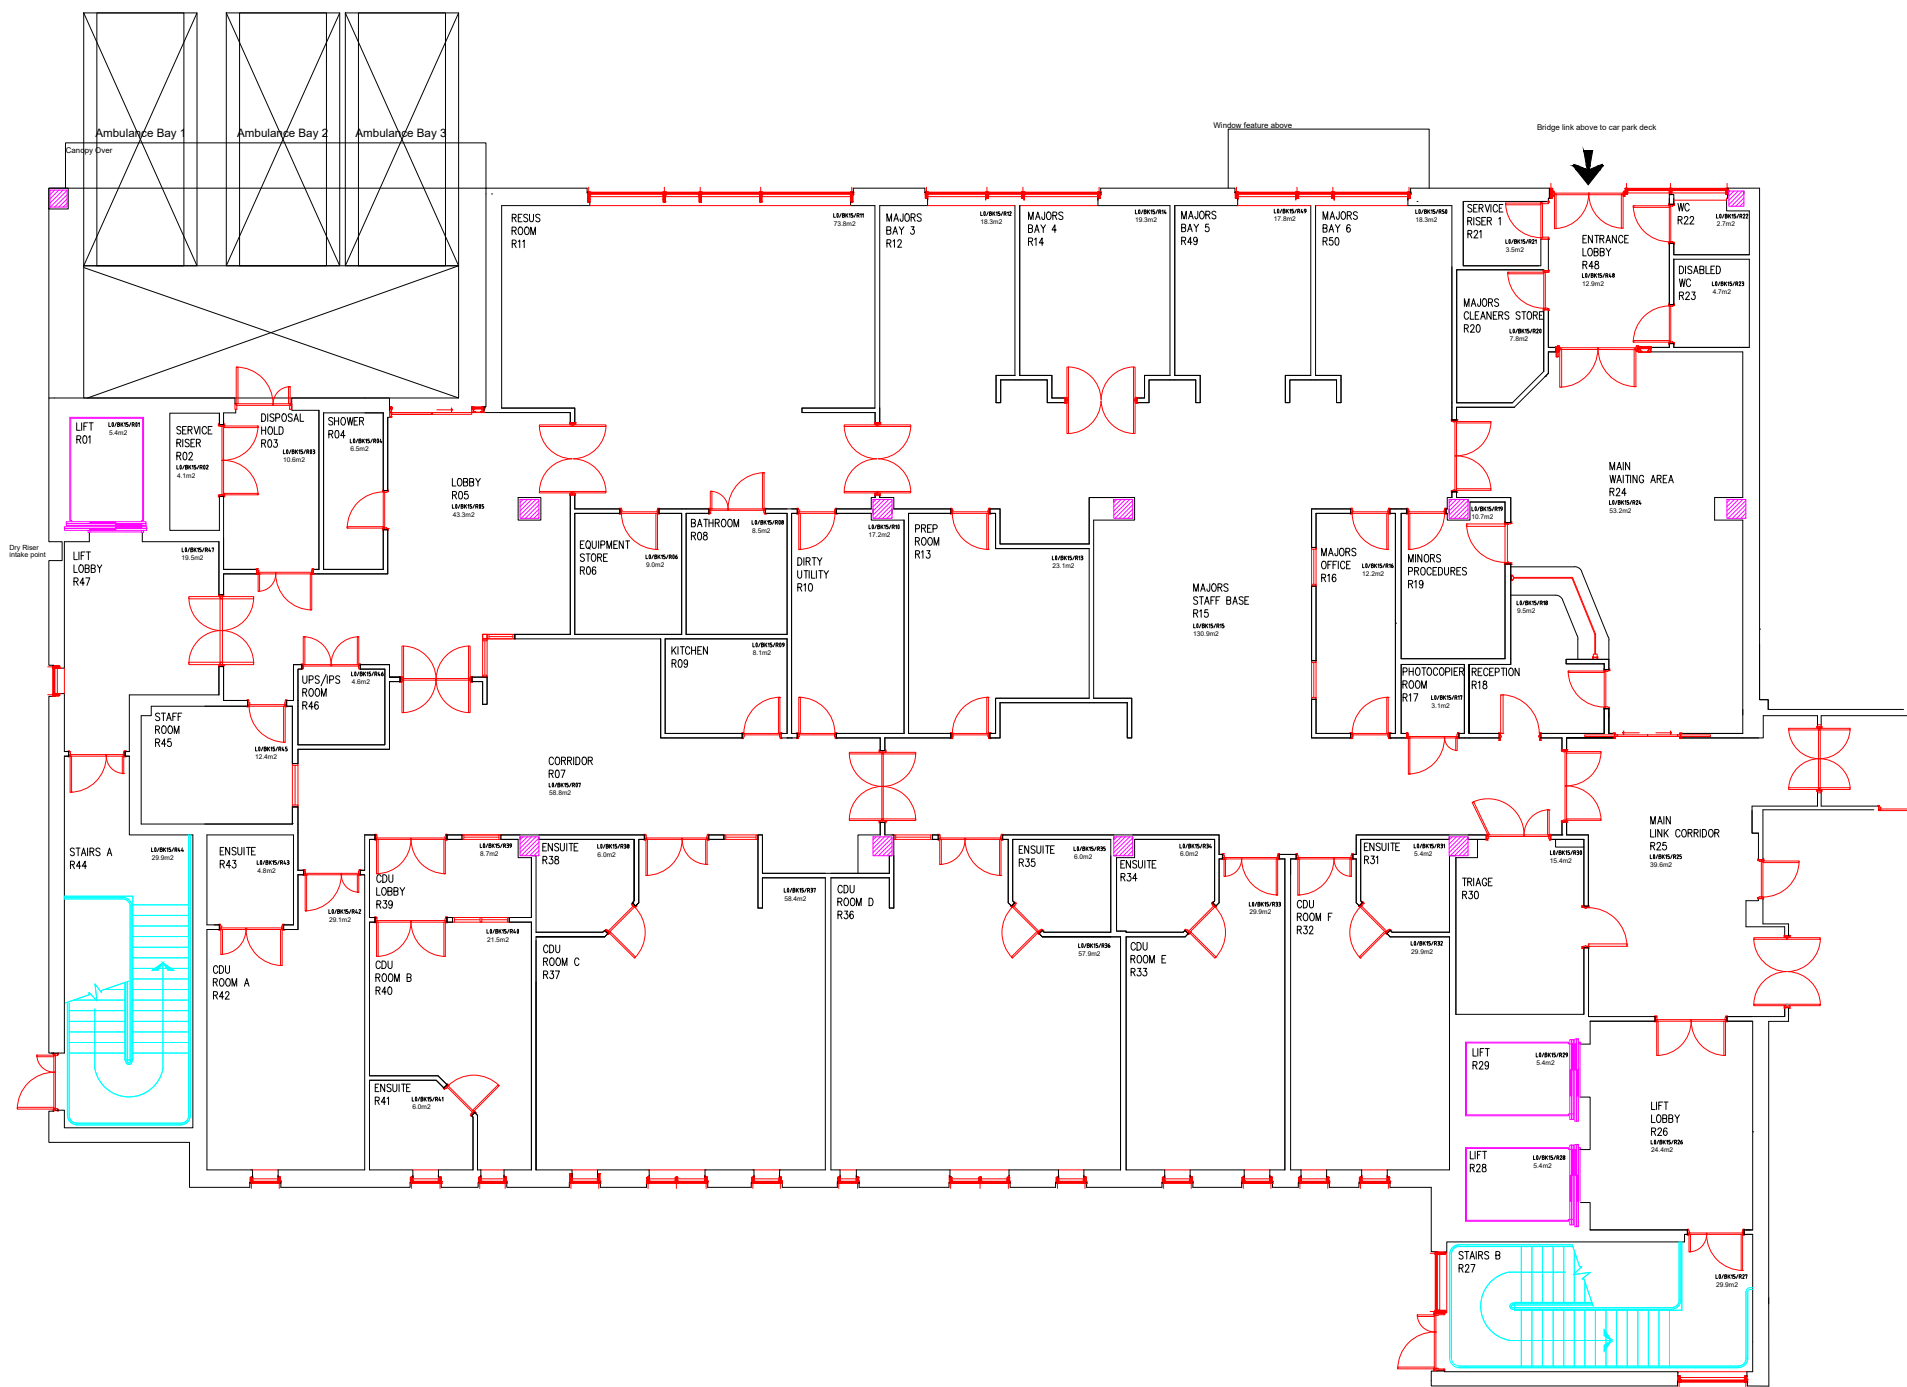

Title: Bronglais General Hospital
Block 15 Level 0
Master Floor Plan

HDUHB Drawing Number:
AS-BGH15-L0-FP

Scale: 1:200

Revision Number: 1

Date: 23/04/2021

Designed By: RK

RevNo	Revision Description	Section	Date	Signature	Approved
Test	Test	Test	Test	Test	Test

