



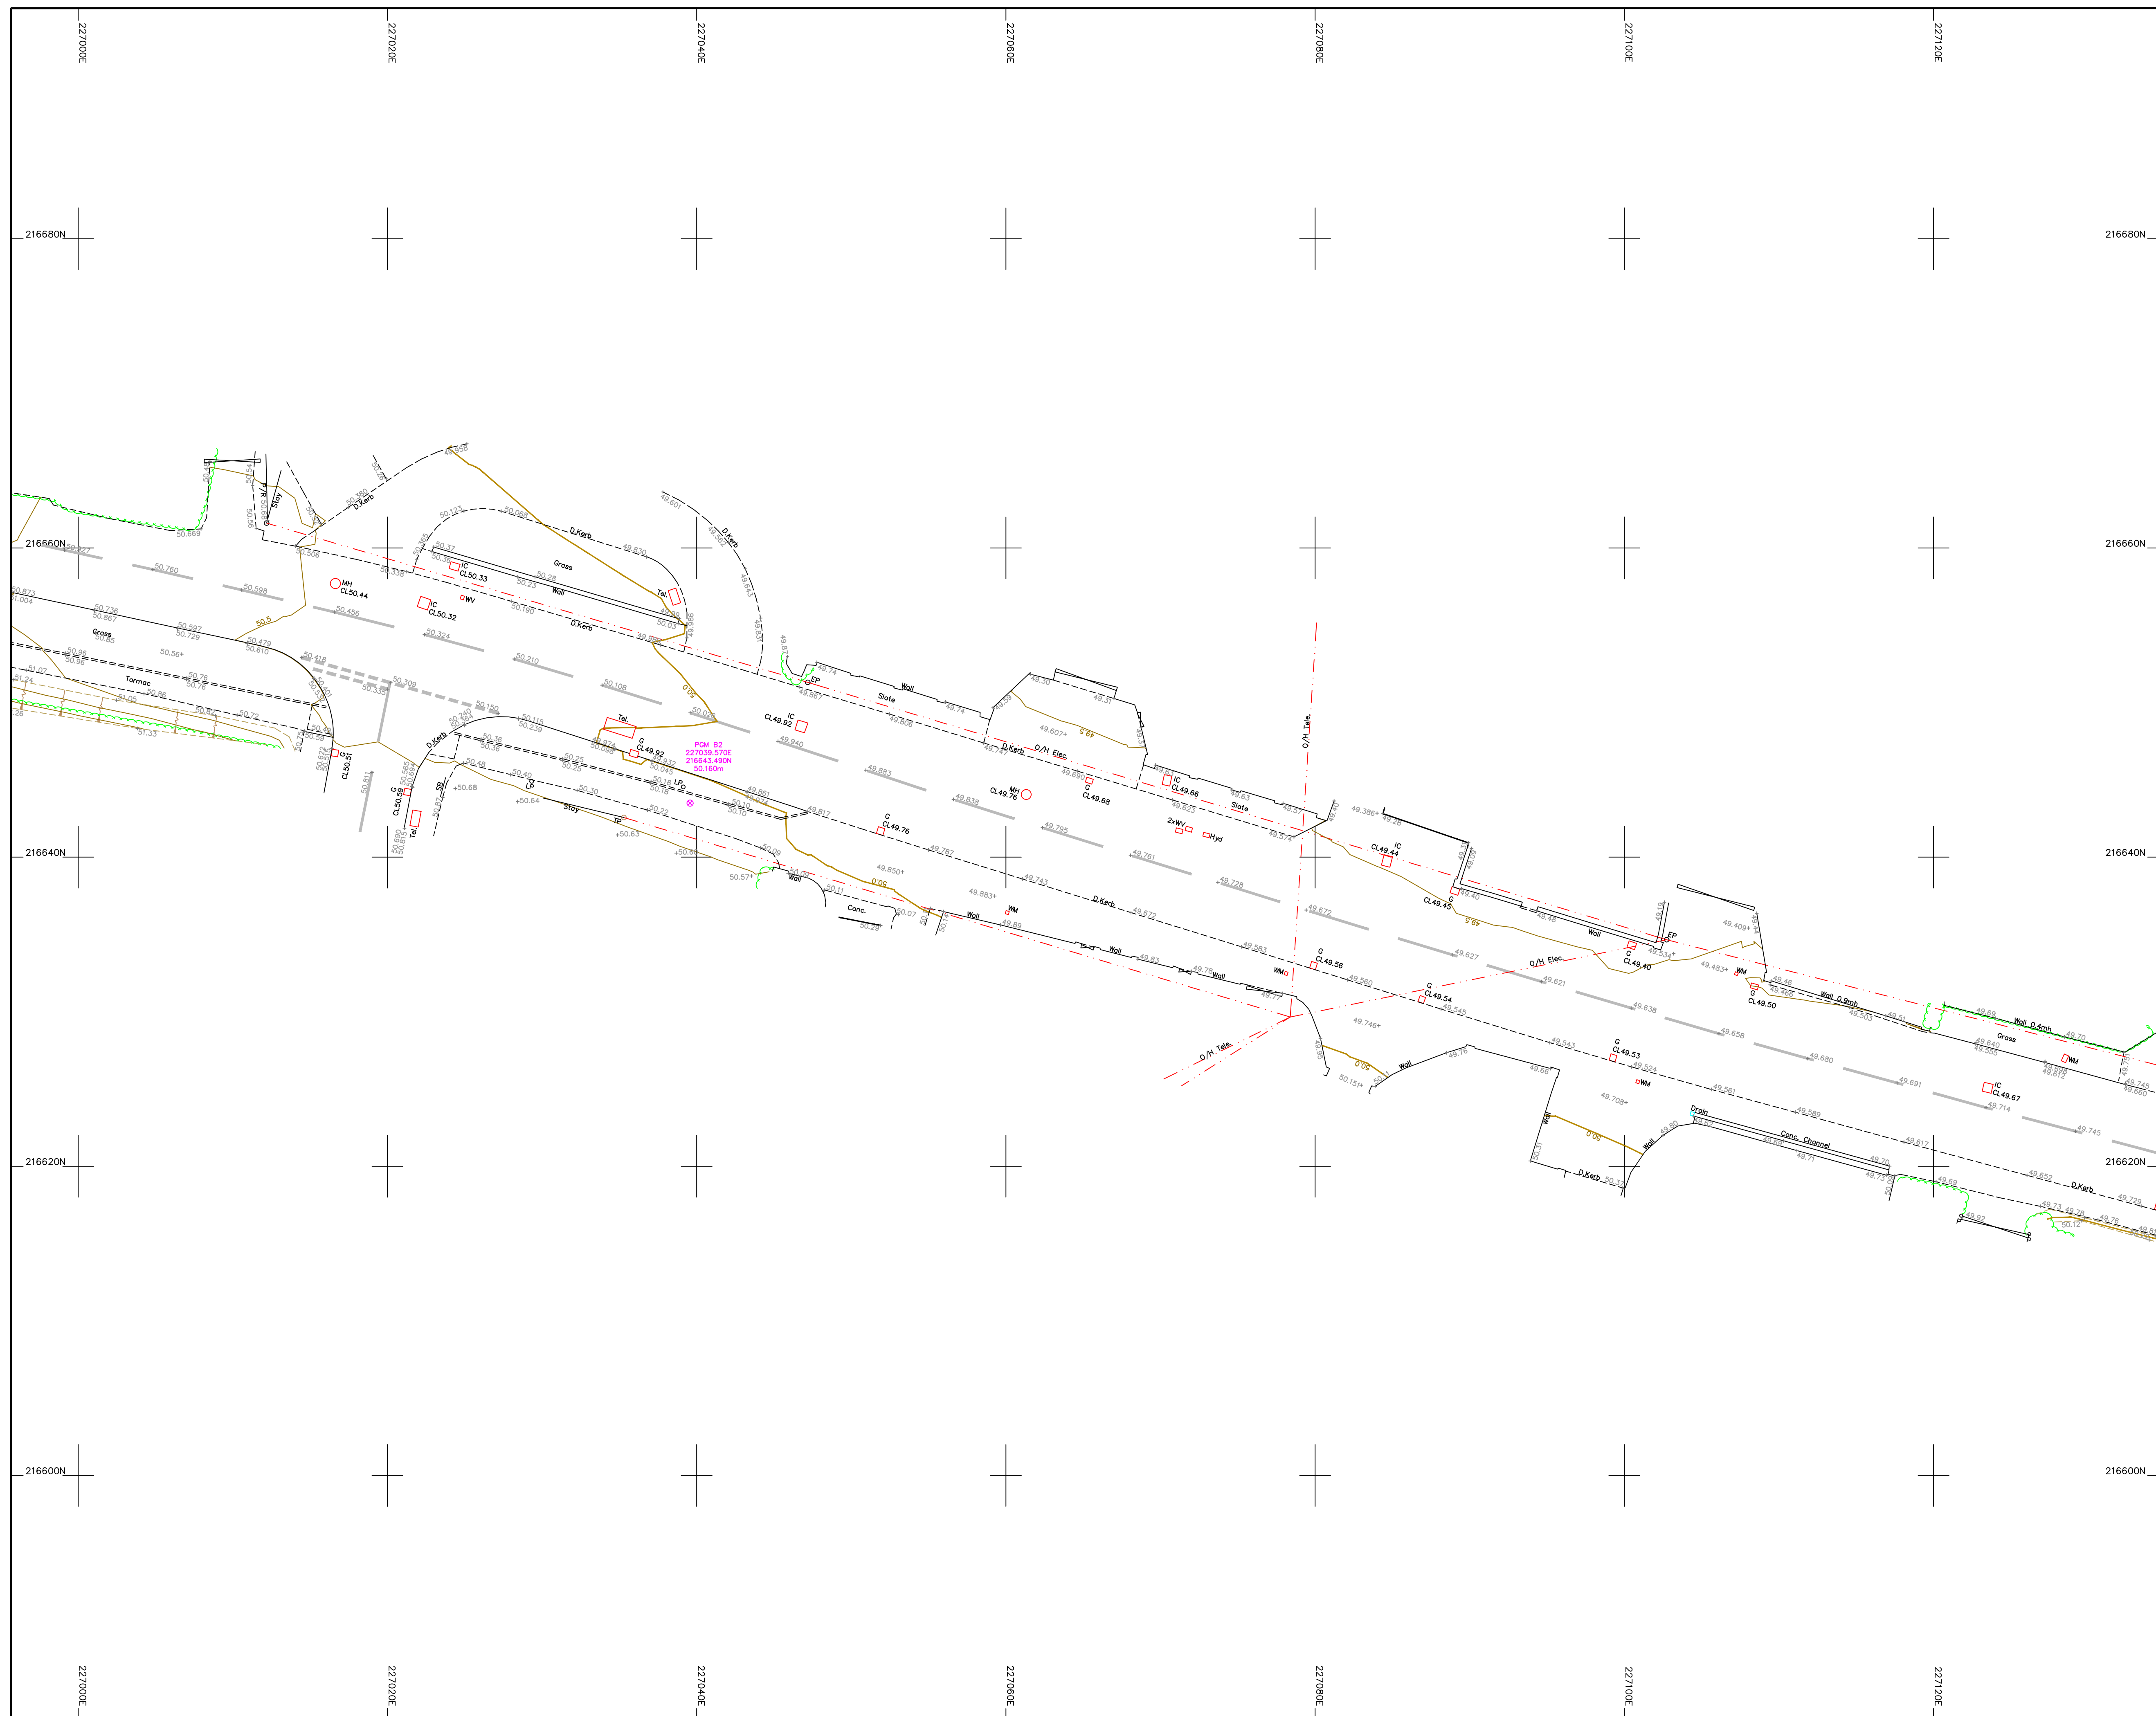

Legend :			
AP	Anchor Point	LB	Letter Box
B/W	Barbed Wire	MH	Manhole
BB	Banisha Beacon	Mkr	Marker
B	Bollard	MS	Mill Stone
CP	Catch Pit	Pal	Paling
C/P	Chestnut Paling	PM	Parking Meter
CE	Cleaning Eye	P	Post
C/B	Close Boarded	P/C	Post and Chain
C/I	Corrugated Iron	P/R	Post and Rail
CU	Culvert	P/W	Post and Wire
DP	Drain Pipe	RWP	Rain Water Pipe
DL	Detector Loop	RP	Reflector Post
EAB	Electricity Junction Box	R/W	Retaining Wall
EP	Electricity Pole	RG	Road Gully
ELUC	Electricity Service Cover	RS	Road Sign
FIG	Feeds Into Ground	SB	Sign Board
FS	Flag Staff	SP	Sign Post
GM	Gas Meter	SC	Stop Cook
GV	Gas Valve	TCB	Telephone Call Box
GP	Gate Post	TP	Telephone Pole
G	Gully	TS	Traffic Signal
Hyd	Hydrant	VP	Vent Pipe
I/R	Iron Railing	WM	Water Meter
IC	Inspection Cover	Tr	Water Trough
I/W	Intervenen	W/M	Wire Mesh Fence
Kerb	Kerb Outlet	WV	Water Valve
LP	Lamp Post		
Permanent Ground Marker ⊗ O.S. Bench Mark ↑			

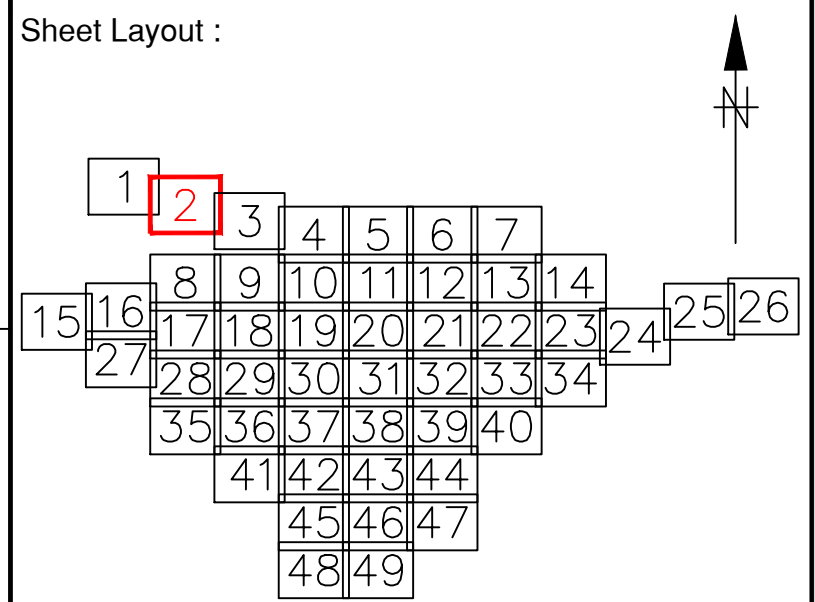

Notes :

1. Do not scale from this drawing. Please refer to source CAD file for dimensions.

CLIENT

WSP

**MALCOLM
HUGHES**

**CHARTERED
LAND SURVEYORS**

MALCOLM HUGHES
CHERRY TREE HOUSE
CARMARTHEN ROAD
SWANSEA
SA1 1HE


Tel 01792 644181
Fax 01792 203333

Project	Carmarthenshire Site 17 Sheet 2 of 49
---------	---

Title

TOPOGRAPHIC
SURVEY

Scale @A1:	Date:	Drawn:	Checked:
1:200	May 2023	SRD	EAD
Cad File Name: 60013-MH-VTO-SITE17-M2-G-0001			

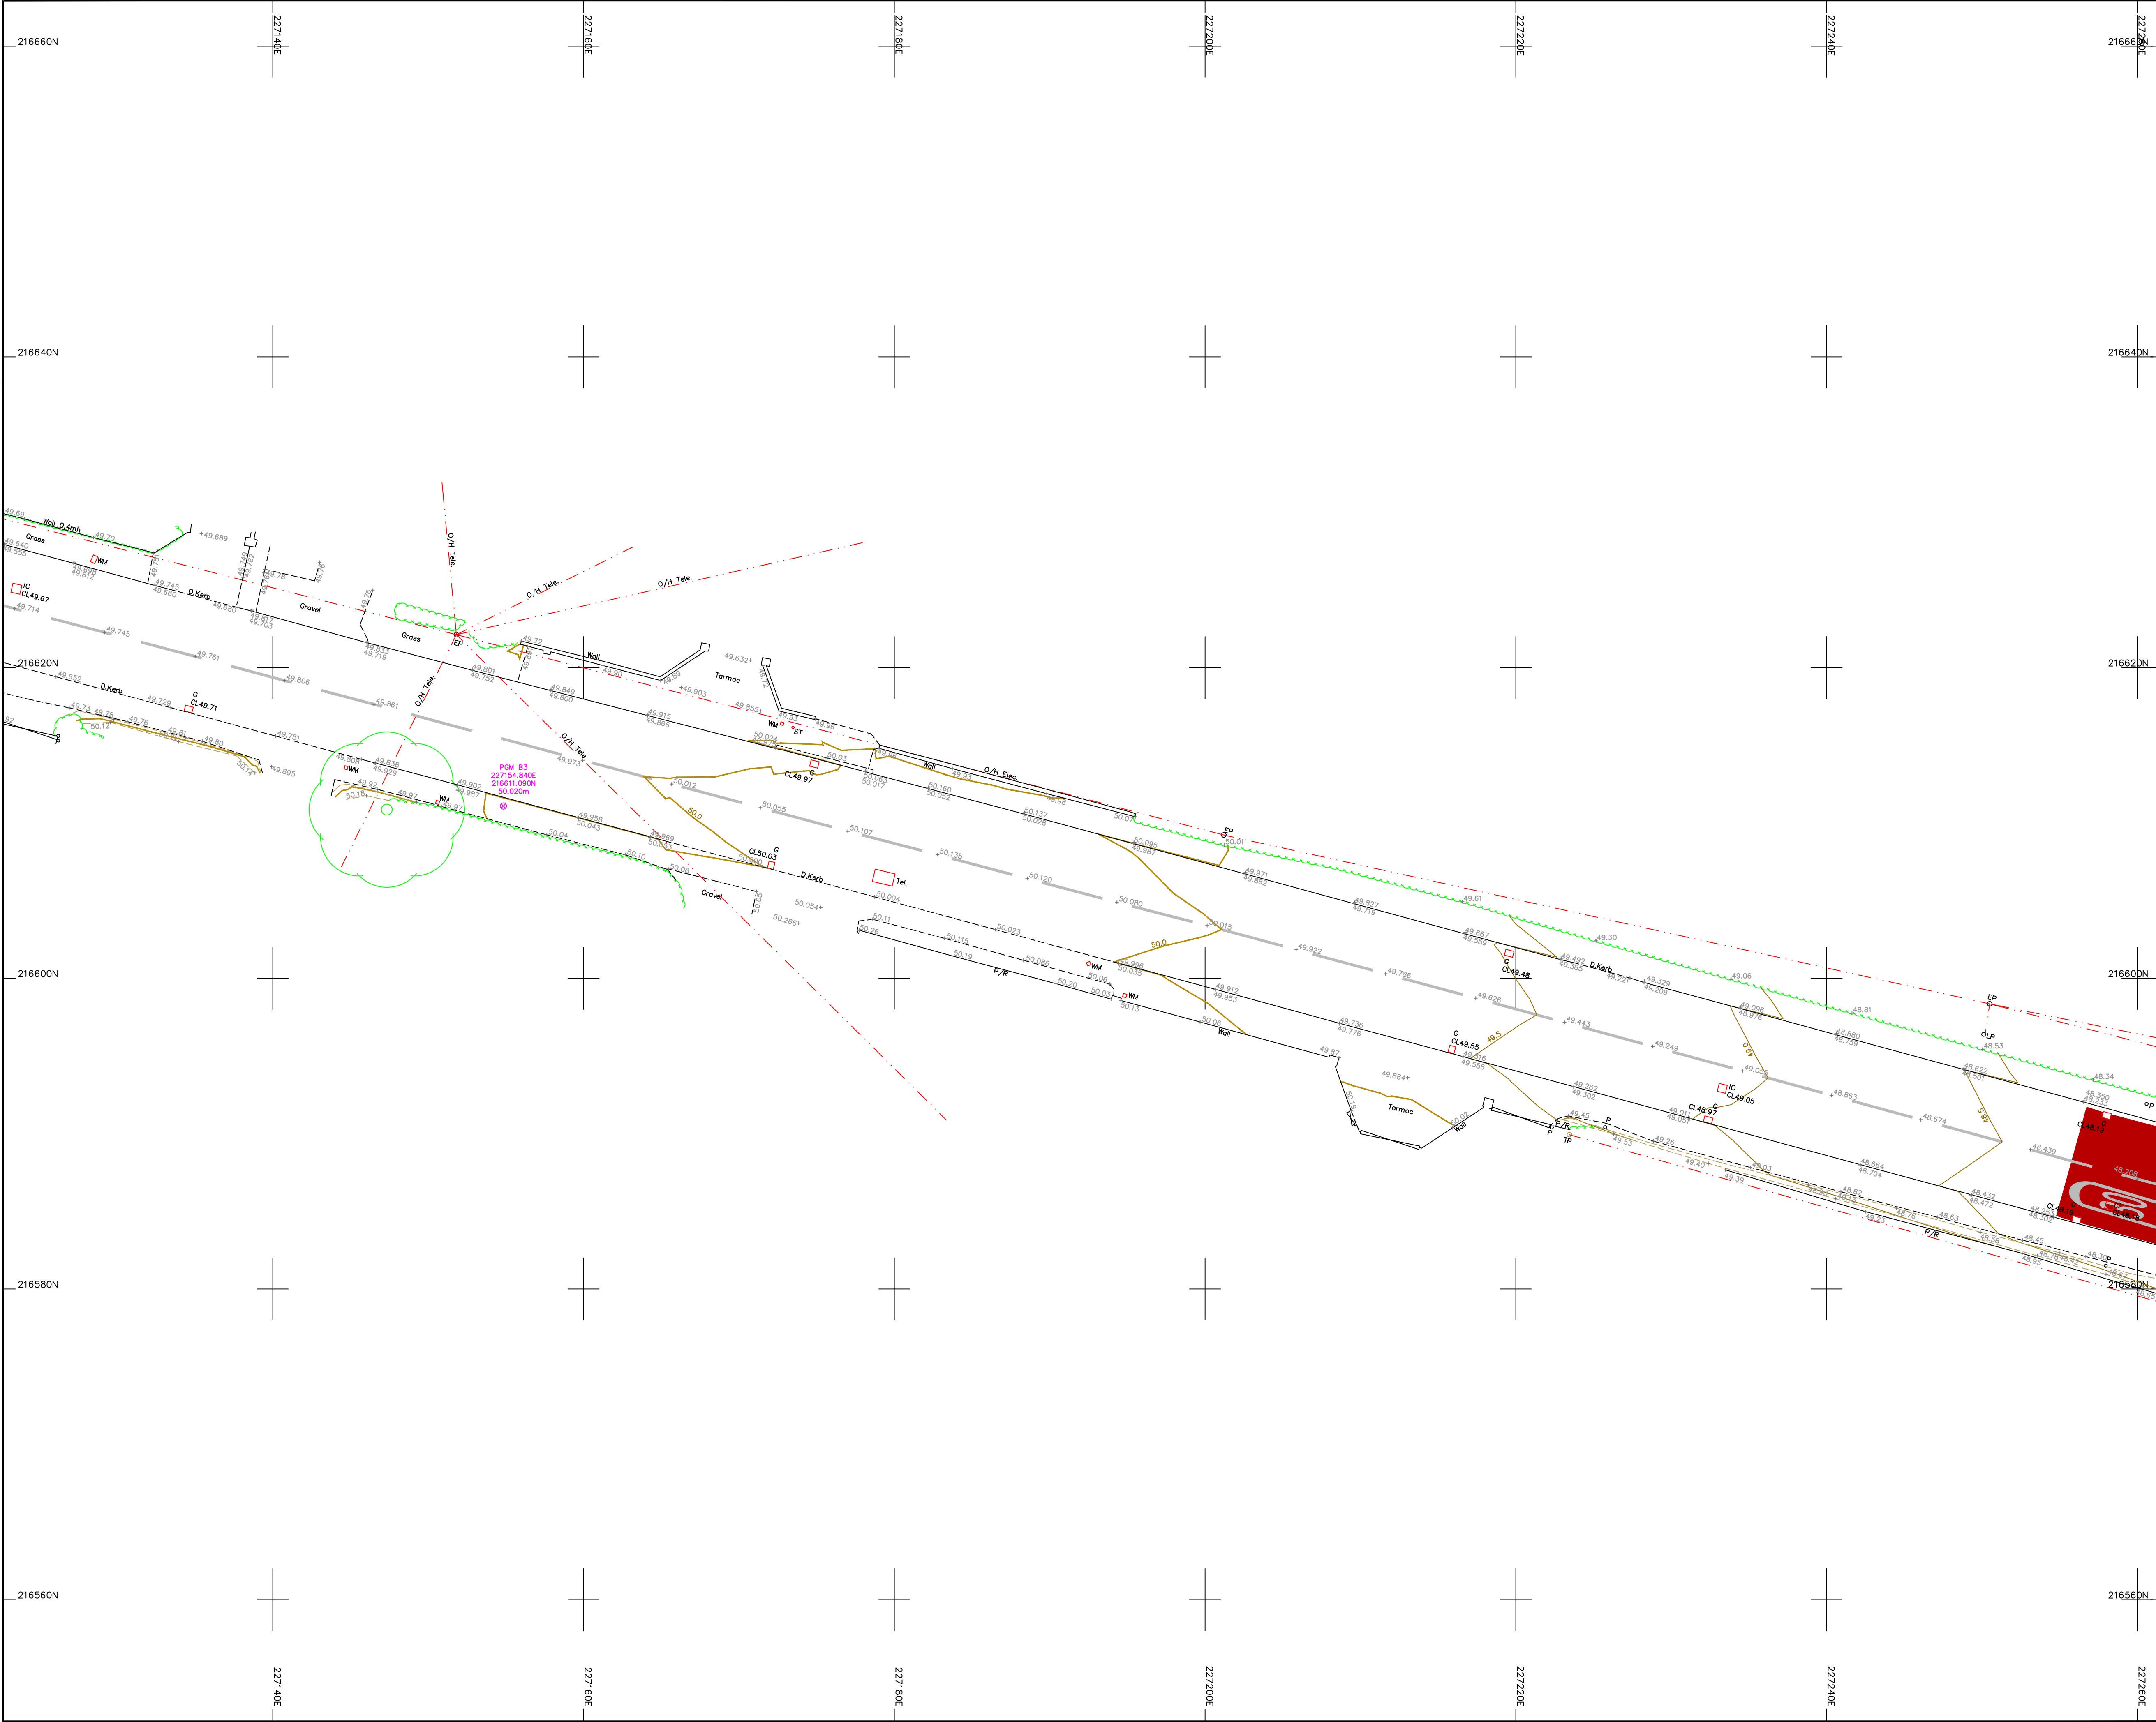


Legend :

AP	Anchor Point	LB	Letter Box
B/W	Barbed Wire	Mkr	Marker
BB	Belisha Beacon	MS	Mile Stone
B	Bollard	Pal	Paling
CP	Catch Pit	PM	Parking Meter
C/P	Chestnut Paling	P	Post
CE	Cleaning Eye	P/C	Post and Chain
C/B	Close Boarded	P/R	Post and Rail
C/I	Corrugated Iron	P/W	Post and Wire
Cul	Culvert	RWP	Rain Water Pipe
DP	Drain Pipe	RP	Reflector Post
DL	Detector Loop	R/W	Retaining Wall
EJB	Electricity Junction Box	RG	Road Gully
EP	Electricity Pole	RS	Road Sign
ELIC	Electricity Service Cover	RS	Road Sign
FIG	Feeds Into Ground	SB	Sign Board
FS	Flag Staff	SP	Sign Post
GM	Gas Meter	SC	Stop Cock
GV	Gas Valve	TCB	Telephone Call Box
GP	Gate Post	TP	Telephone Pole
G	Gully	TS	Traffic Signal
Hyd	Hydrant	VP	Vent Pipe
I/R	Iron Railing	WM	Water Meter
IC	Inspection Cover	Tr	Water Trough
I/W	Interwoven	W/M	Wire Mesh Fence
KO	Kerb Outlet	WV	Water Valve
LP	Lamp Post		

Permanent Ground Marker ⊗


O.S. Bench Mark ↑

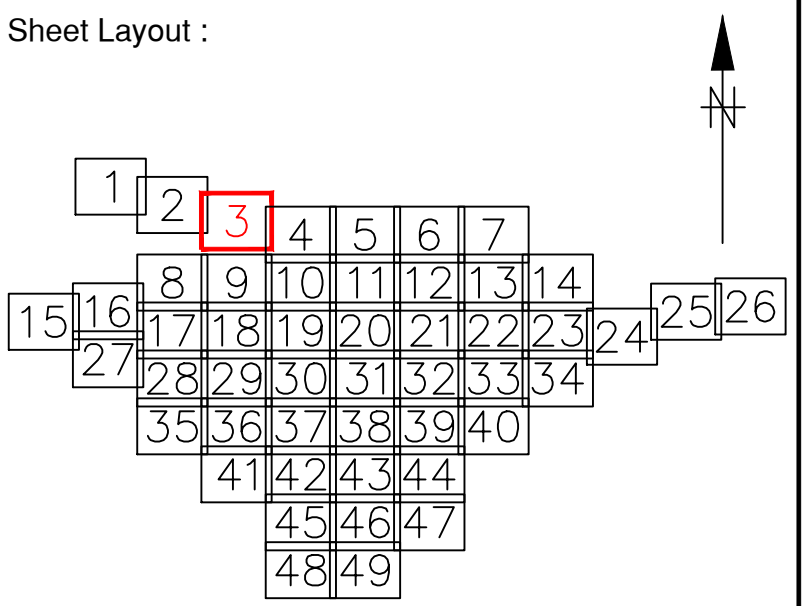

Notes :

1. Do not scale from this drawing. Please refer to source CAD file for dimensions.

1	Original Issue	26/05/23	SRD	
Rev	Description	Date	Initial	

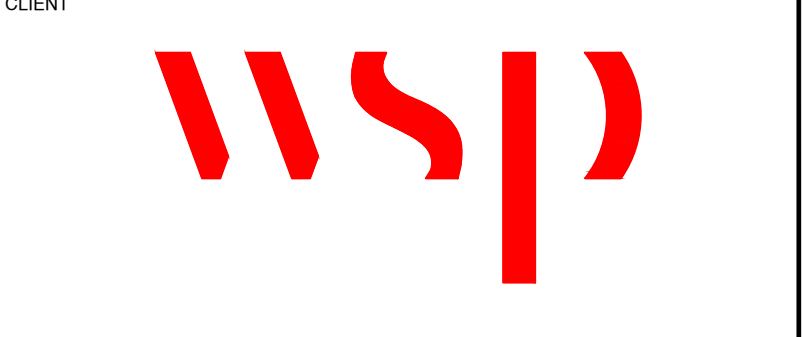


MALCOLM HUGHES


CHARTERED LAND SURVEYORS

MALCOLM HUGHES
CHERRY TREE HOUSE
CARMARTHEN ROAD
SWANSEA
SA1 1HE
Tel 01792 644181
Fax 01792 203333

Project	Carmarthenshire Site 17 Sheet 3 of 49
Title	TOPOGRAPHIC SURVEY
Scale @A1:	1:200
Date:	May 2023
Drawn:	SRD
Checked:	EAD
Card File Name:	60013-MH-VTO-SITE17-M2-G-0001

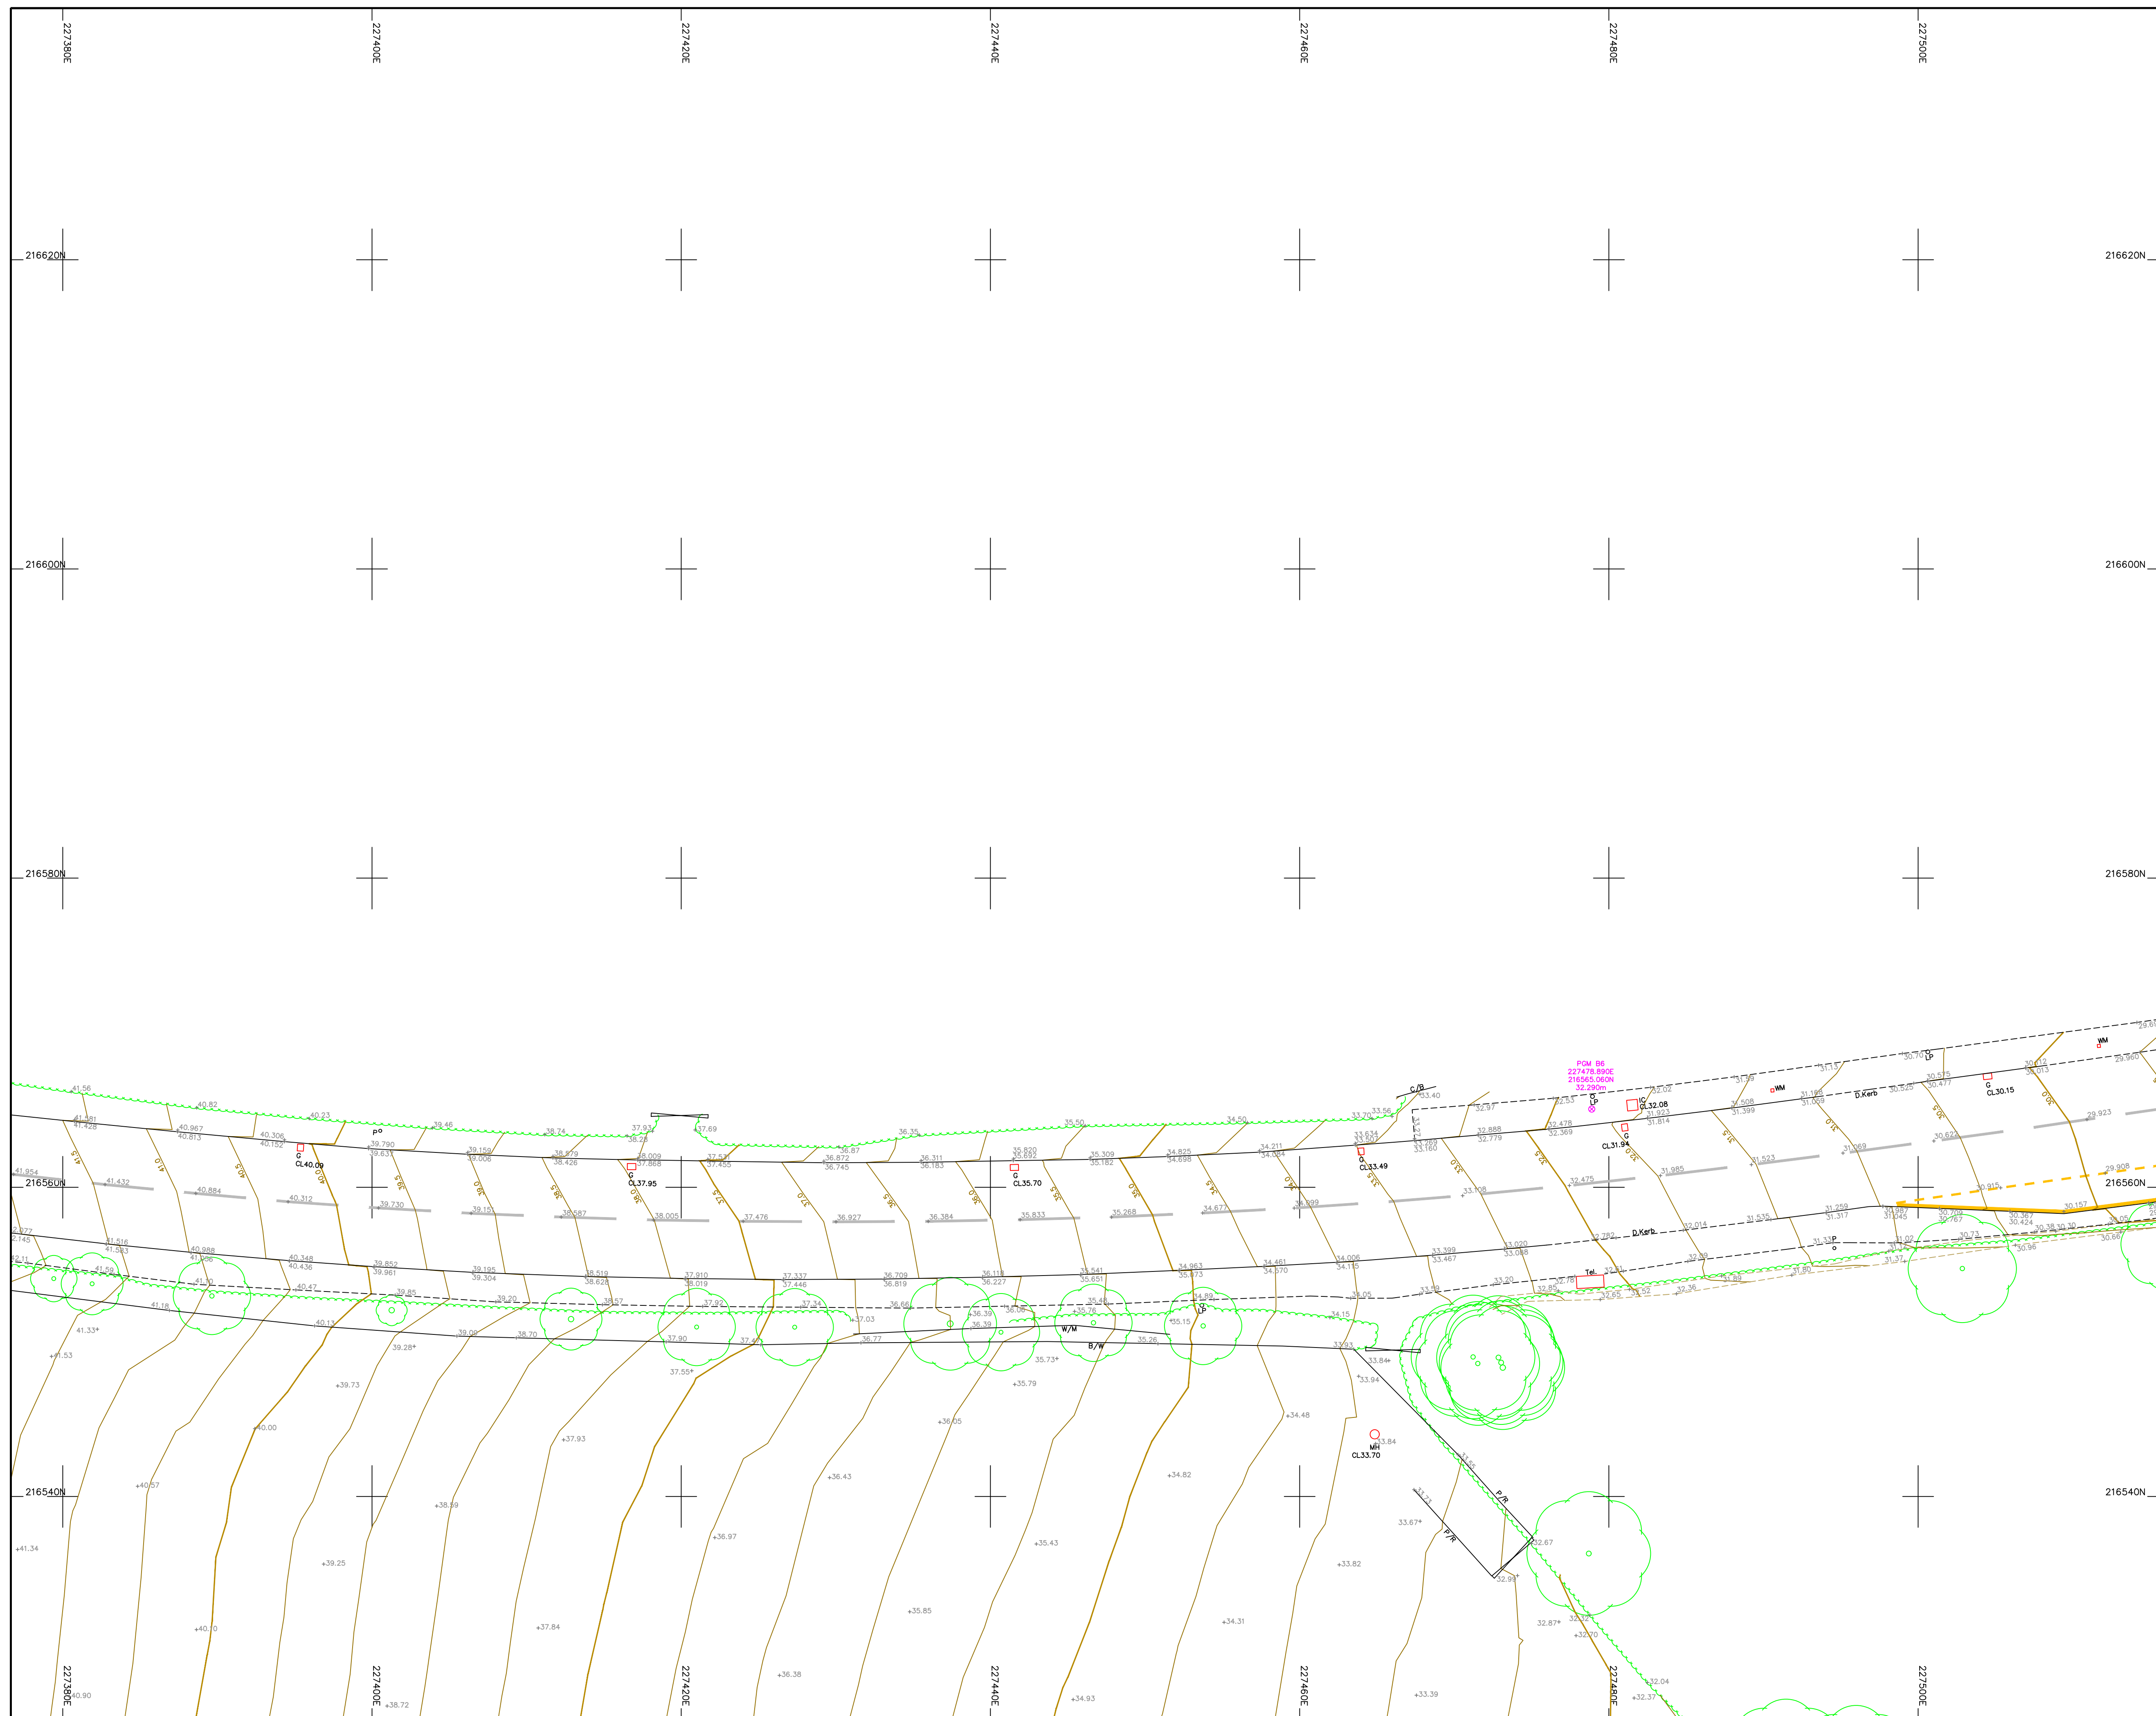

Legend :			
AP	Anchor Point	LB	Letter Box
B/W	Barbed Wire	MH	Manhole
BB	Bellish Beacon	Mkr	Marker
B	Ballard	MS	Miss Stone
CP	Catch Pit	Pal	Paling
C/P	Chestnut Paling	PM	Parking Meter
CE	Cleaning Eye	P	Post
C/B	Cole Boarded	P/C	Post and Chain
C/I	Corrugated Iron	P/R	Post and Rail
Cul	Culvert	PW	Post and Wire
DP	Drain Pipe	RWP	Rain Water Pipe
DL	Detector Loop	RP	Reflector Post
EUB	Electricity Junction Box	R/W	Retaining Wall
EL	Electricity Pole	Rd	Road Gully
ELUC	Electricity Service	RS	Road Sign
FIG	Feeds Into Ground	SB	Sign Board
FS	Flag Staff	SP	Sign Post
GM	Gas Meter	SC	Stop Cook
GV	Gas Valve	TCB	Telephone Call Box
GP	Gate Post	TS	Telephone Pole
G	Gully	TP	Traffic Signal
Hyd	Hydrant	VP	Vent Pipe
I/R	Iron Railing	WM	Water Meter
IC	Inspection Cover	Tr	Water Trough
I/W	Intervenen	W/M	Wire Mesh Fence
KO	Kerb Outlet	PW	Wire Wash
LP	Lamp Post		
Pearcon Grand Marker ☉			
O.S. Bench Mark		↑	

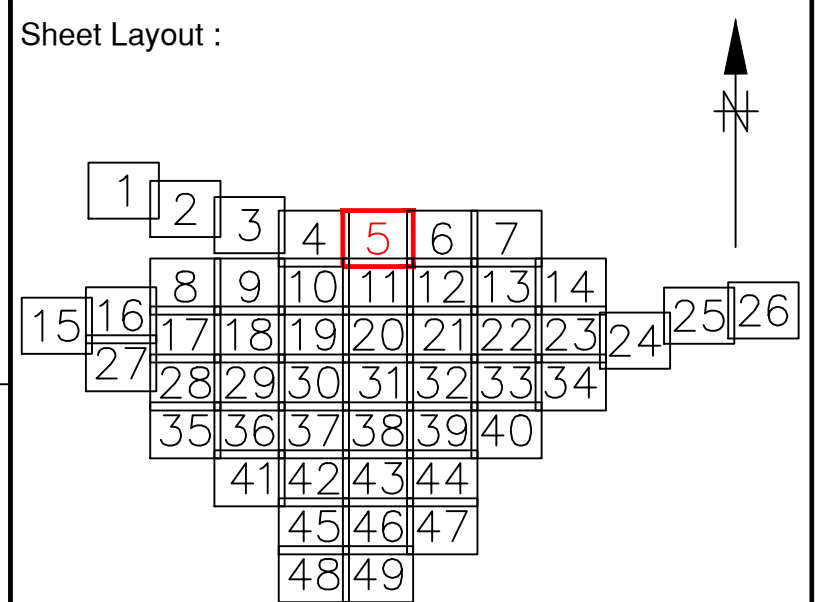


Notes :

1. Do not scale from this drawing. Please refer to source CAD file for dimensions.

1	Original Issue	26/05/23	SRD
Rev	Description	Date	Initial

CLIENT				
--------	--	--	--	--

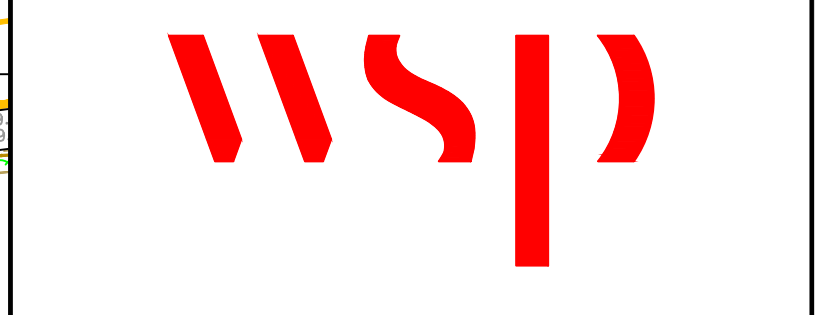

**MALCOLM
HUGHES**

**CHARTERED
LAND SURVEYORS**

MALCOLM HUGHES
CHERRY TREE HOUSE
CARMARTHEN ROAD
SWANSEA
SA1 1HE


Tel 01792 644181
Fax 01792 203333

Project	Carmarthenshire Site 17 Sheet 5 of 49
---------	---

Title	
	TOPOGRAPHIC SURVEY

Scale @A1:	Date:	Drawn:	Checked:
1:200	May 2023	SRD	EAD

Cad File Name:	60013-MH-VTO-SITE17-M2-G-0001
----------------	-------------------------------

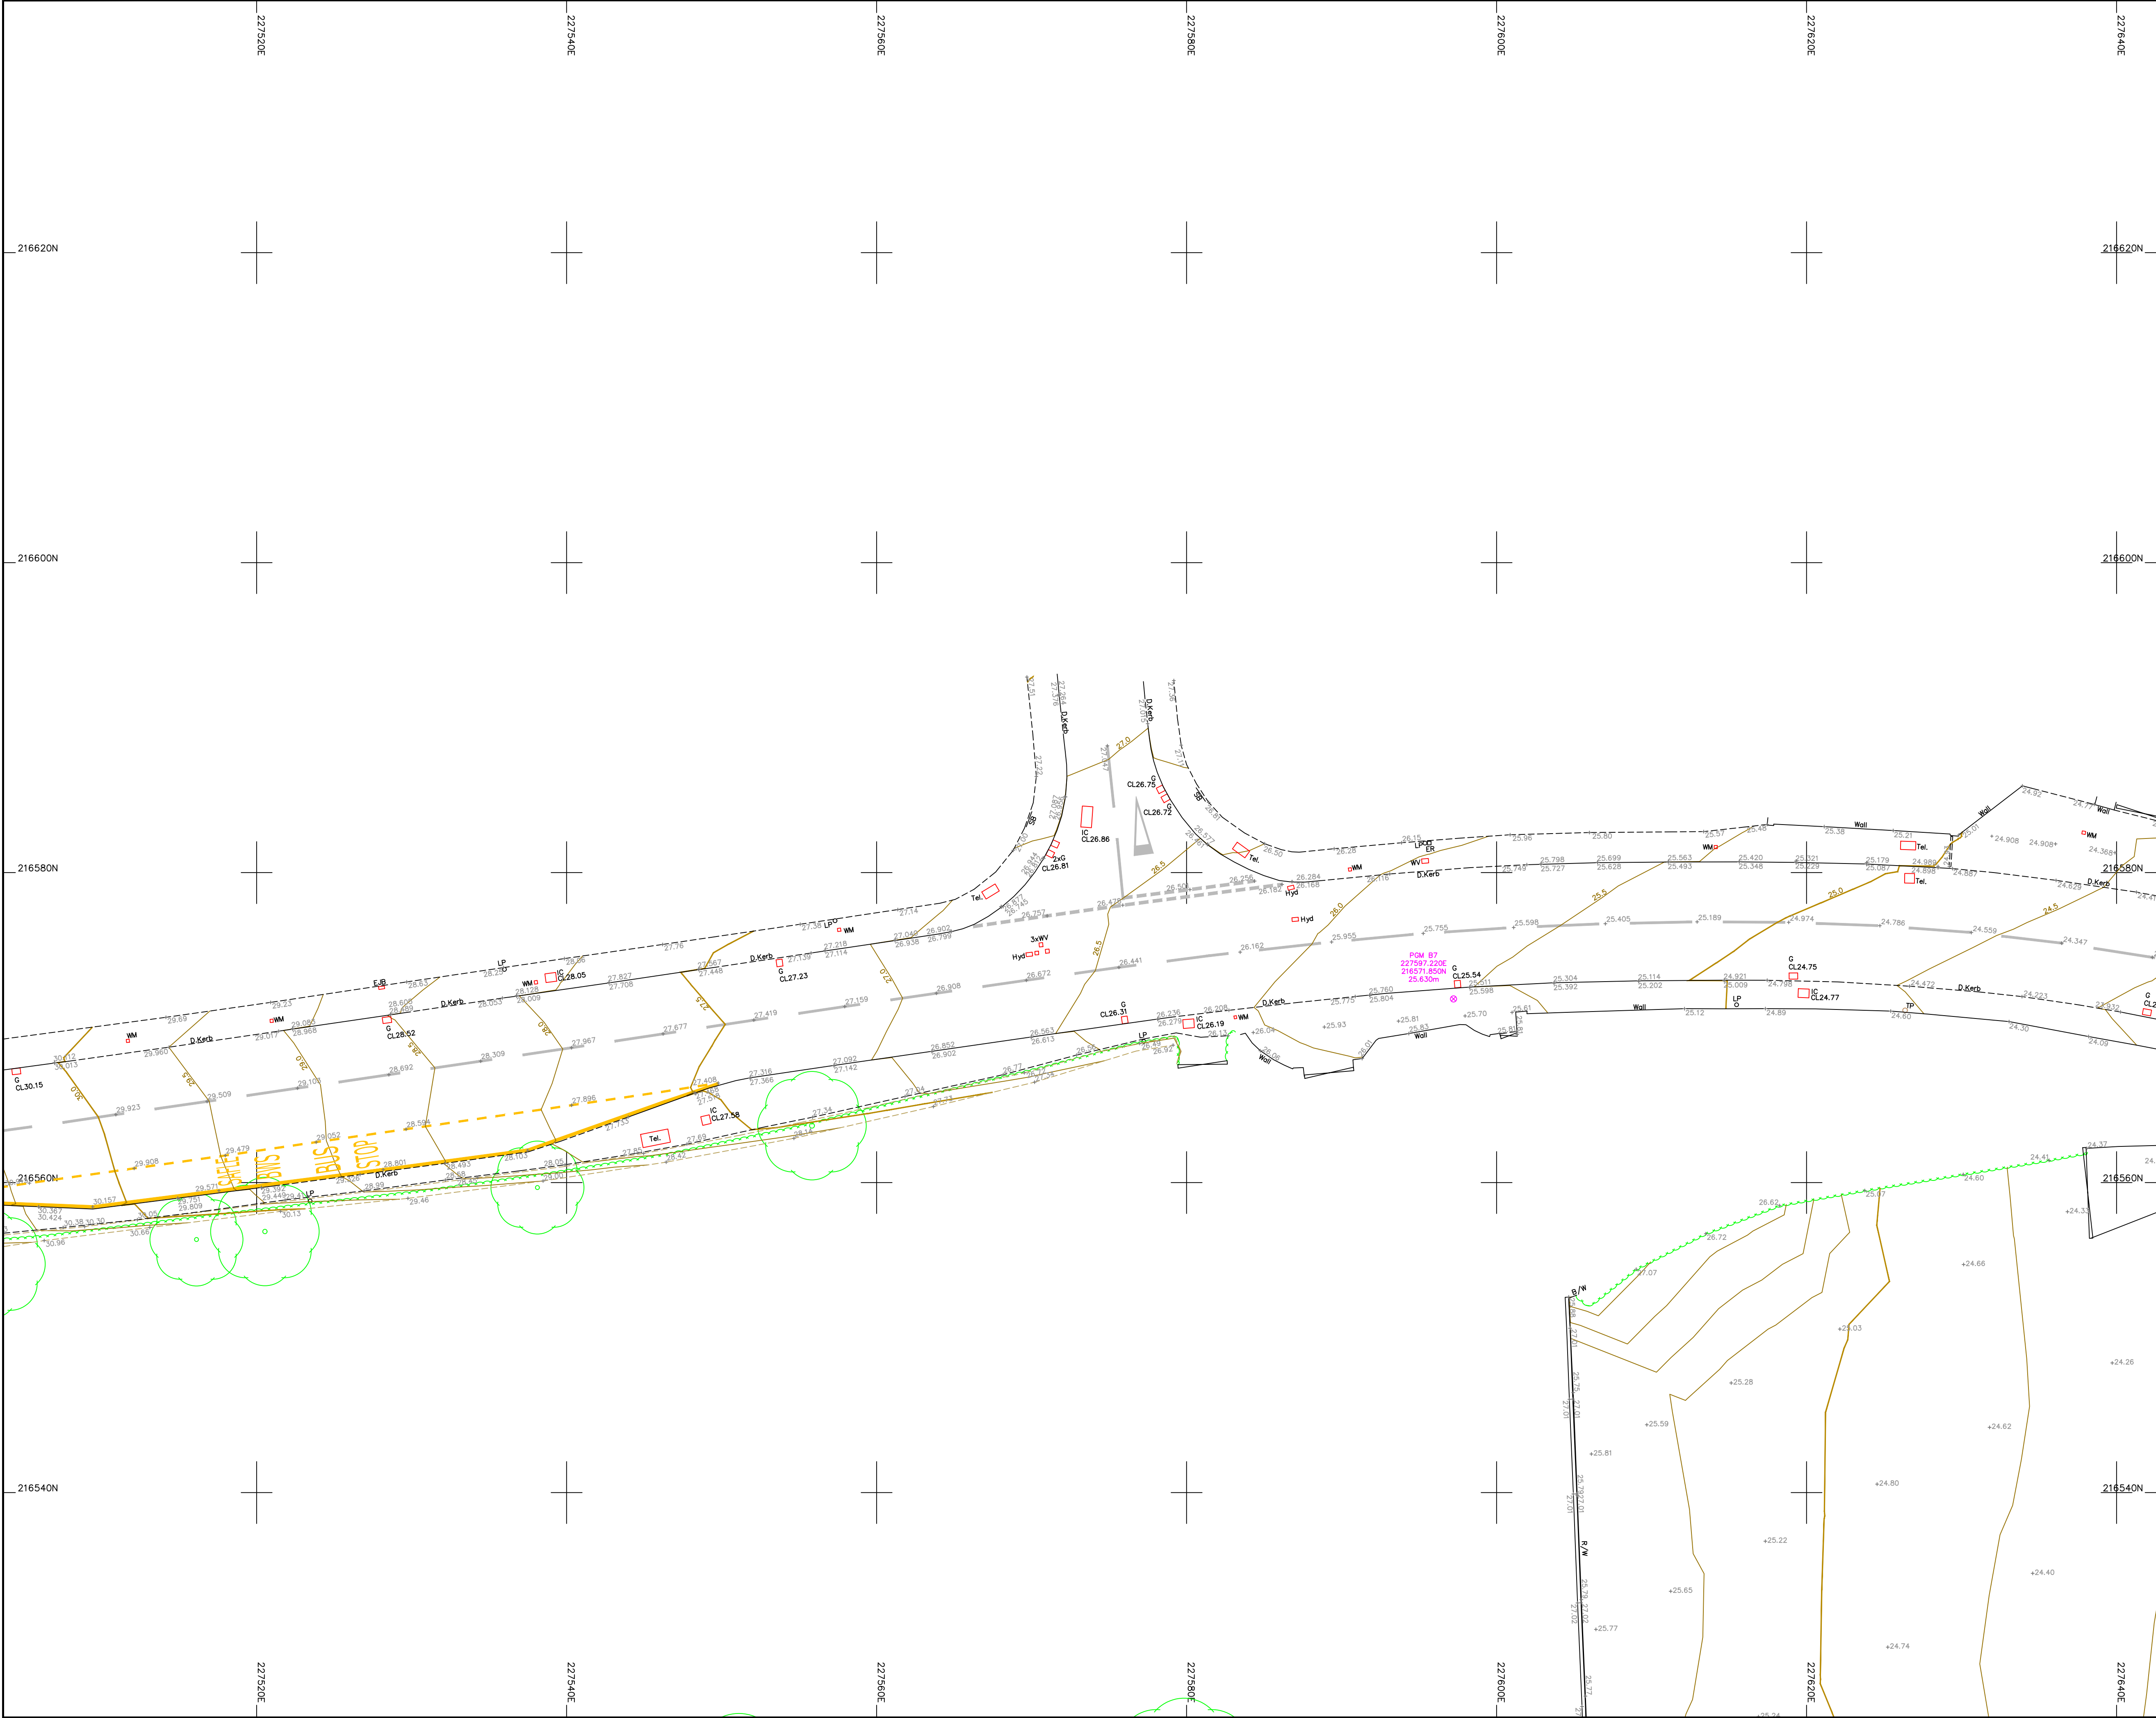

Legend :


AP	Anchor Point	LB	Letter Box
B/W	Barbed Wire	Mh	Manhole
BB	Belisha Beacon	Mkr	Marker
B	Bollard	MS	Mile Stone
CP	Catch Pit	Pal	Paling
C/P	Chestnut Paling	PM	Parking Meter
CE	Cleaning Eye	P	Post
C/B	Close Boarded	P/C	Post and Chain
C/I	Corrugated Iron	P/R	Post and Rail
Cul	Culvert	P/W	Post and Wire
DP	Drain Pipe	RWP	Rain Water Pipe
DL	Detector Loop	RP	Reflector Post
EJB	Electricity Junction Box	R/W	Retaining Wall
EP	Electricity Pole	RG	Road Gully
ELIC	Electricity Service Cover	RS	Road Sign
FIG	Feeds Into Ground	SB	Sign Board
FS	Flag Staff	SP	Sign Post
GM	Gas Meter	SC	Stop Cock
GV	Gas Valve	TCB	Telephone Call Box
GP	Gate Post	TP	Telephone Pole
G	Gully	TS	Traffic Signal
Hyd	Hydrant	VP	Vent Pipe
I/R	Iron Railing	WM	Water Meter
IC	Inspection Cover	Tr	Water Trough
I/W	Interwoven	W/M	Wire Mesh Fence
KO	Kerb Outlet	WV	Water Valve
LP	Lamp Post		

Permanent Ground Marker ⊗
O.S. Bench Mark ↑

Sheet Layout :

Notes :
1. Do not scale from this drawing. Please refer to source CAD file for dimensions.

1	Original Issue	26/05/23	SRD	
Rev	Description	Date	Initial	

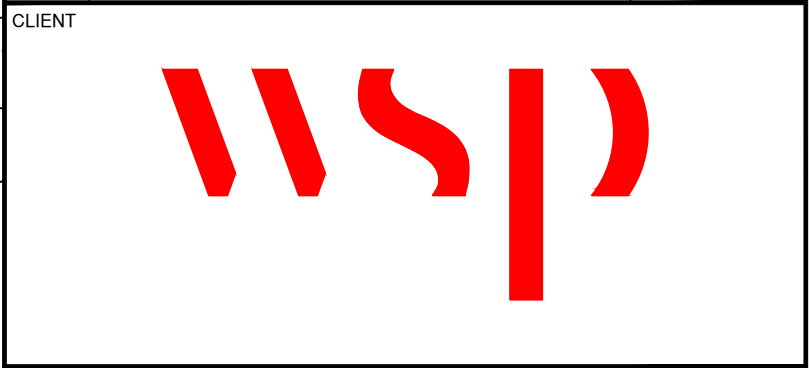

MALCOLM HUGHES
CHARTERED
LAND SURVEYORS


MALCOLM HUGHES
CHERRY TREE HOUSE
CARMARTHEN ROAD
SWANSEA
SA1 1HE
Tel 01792 644181
Fax 01792 203333

Project
Carmarthenshire
Site 17
Sheet 6 of 49


Title
TOPOGRAPHIC
SURVEY

Scale @A1: 1:200	Date: May 2023	Drawn: SRD	Checked: EAD
---------------------	-------------------	---------------	-----------------

Card File Name:
60013-MH-VTO-SITE17-M2-G-0001

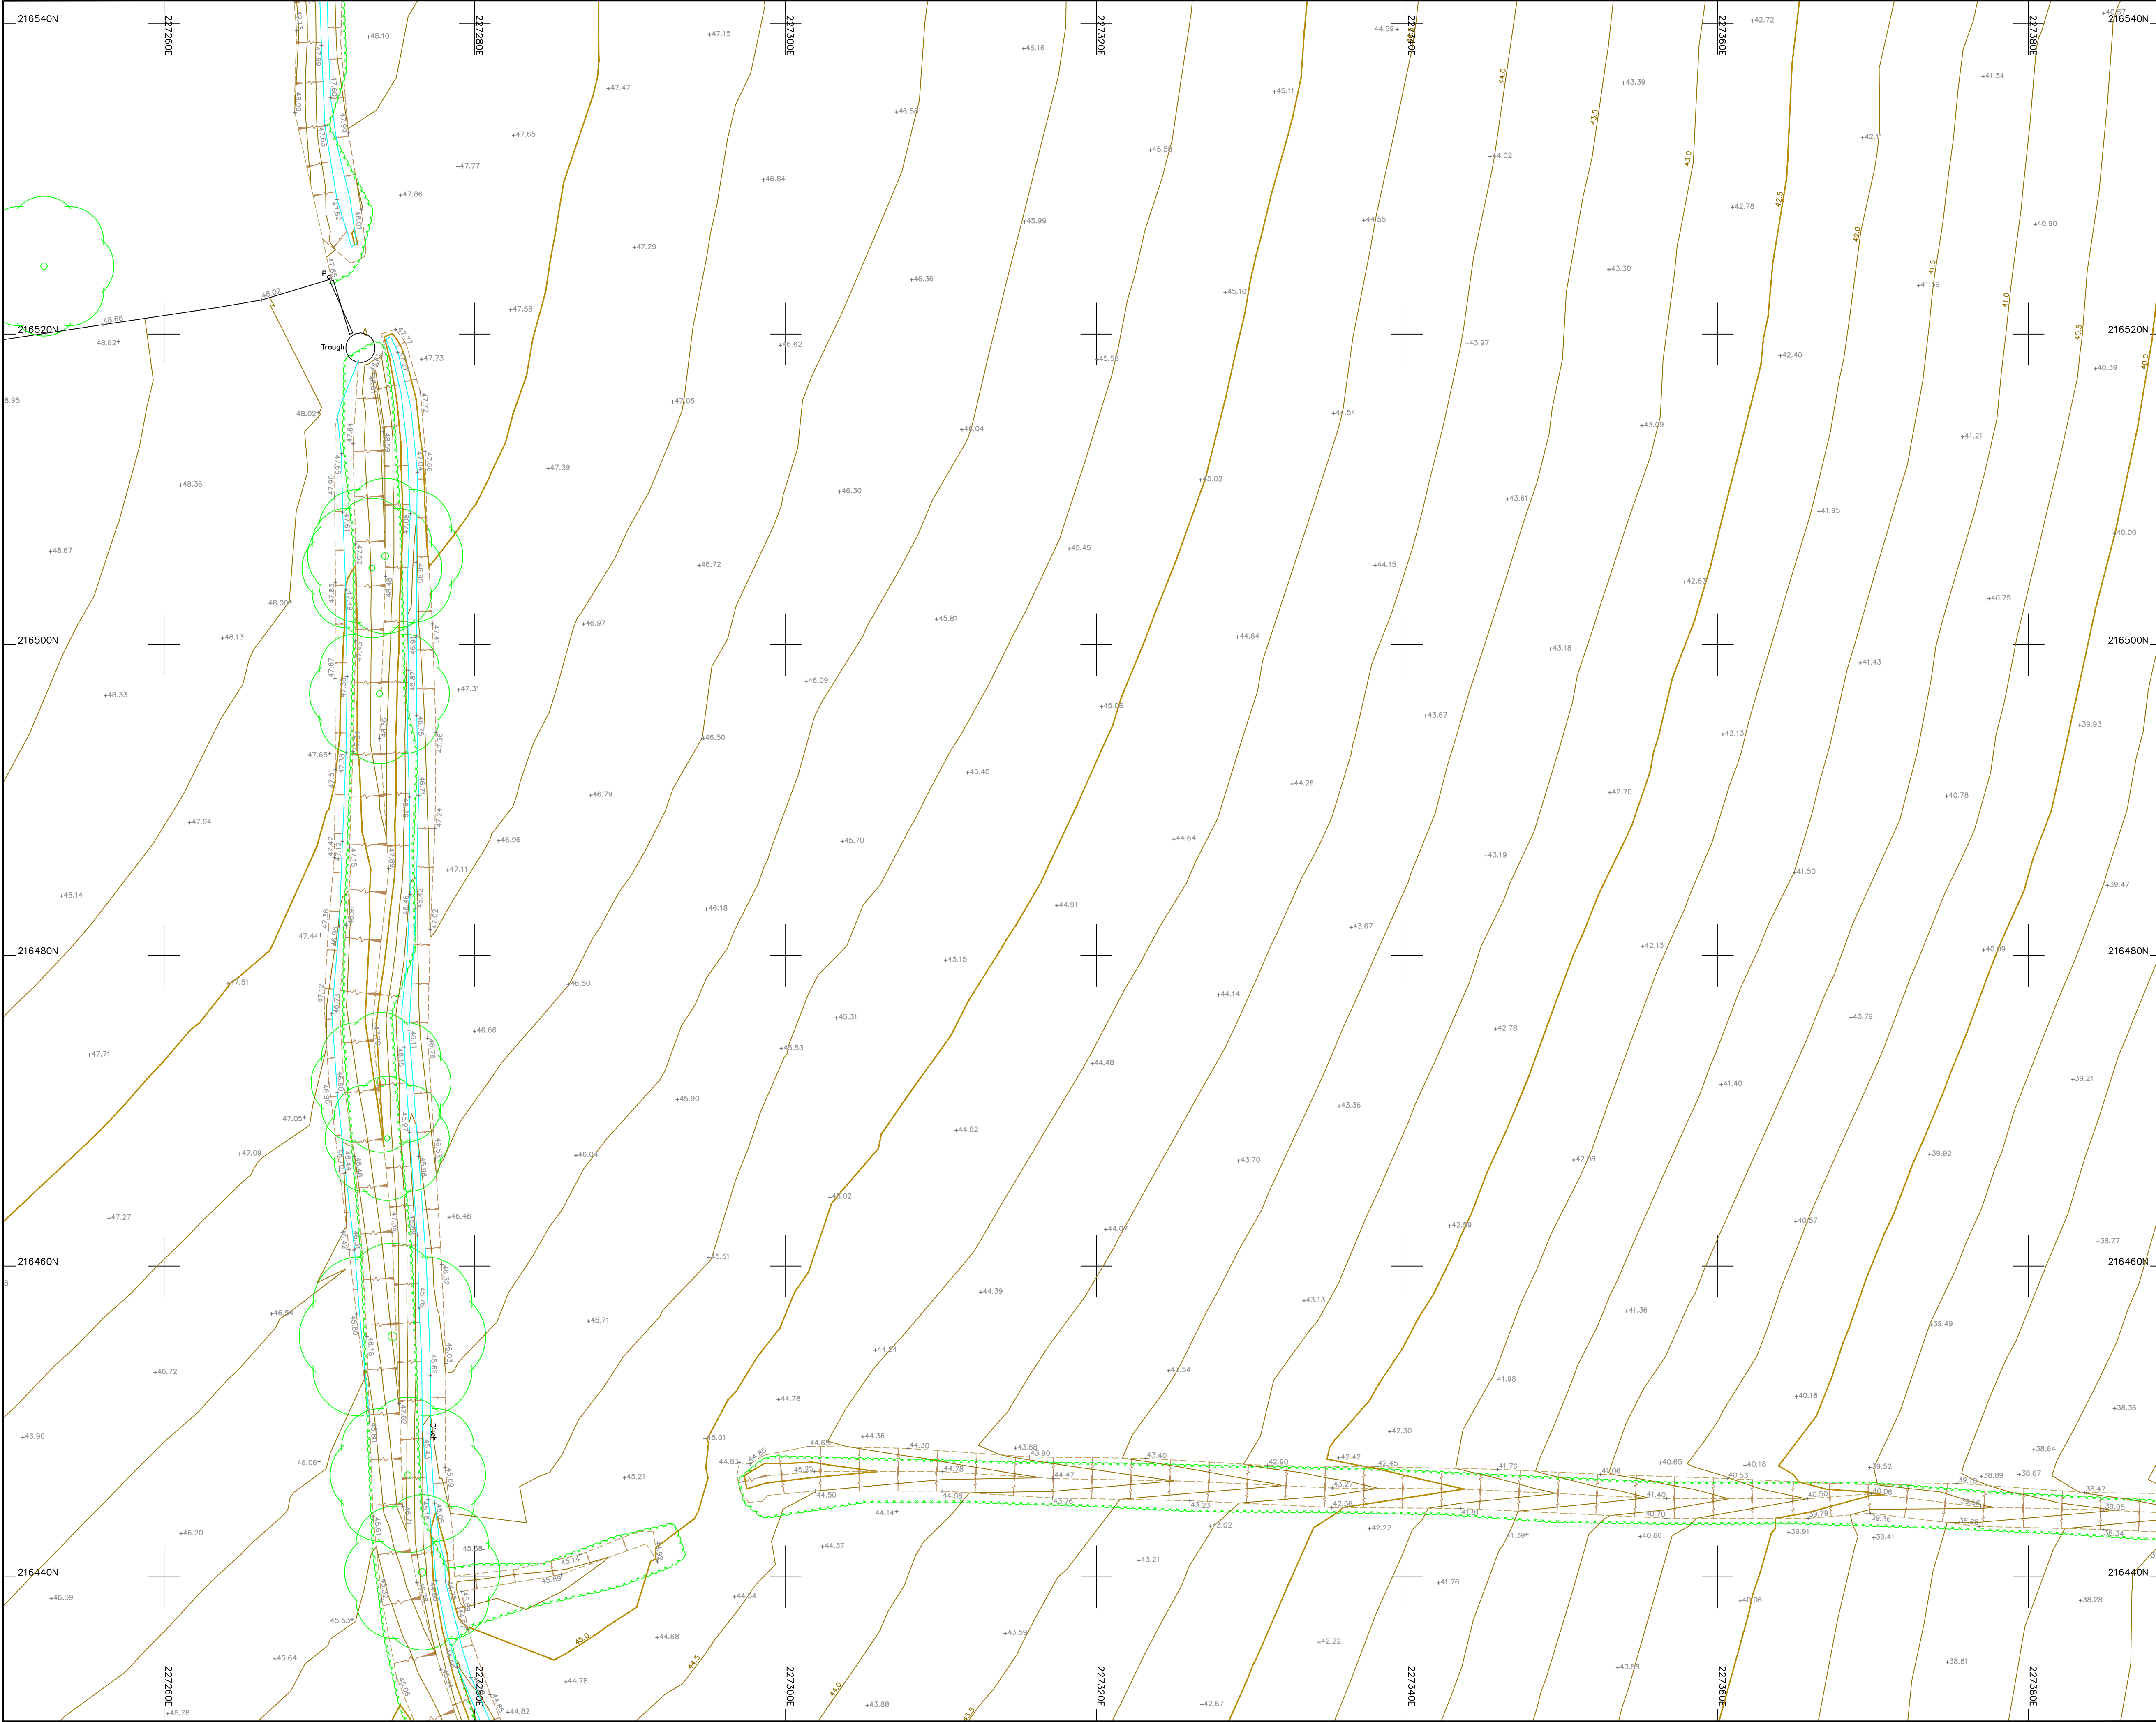


- Legend :
- | | | | |
|------|---------------------------|-----|--------------------|
| AP | Anchor Point | LB | Letter Box |
| B/W | Barbed Wire | MB | Manhole |
| BB | Belisha Beacon | Mkr | Marker |
| B | Bollard | MS | Mile Stone |
| CP | Catch Pit | Pal | Paling |
| C/P | Chestnut Paling | PM | Parking Meter |
| CE | Cleaning Eye | P | Post |
| C/B | Close Boarded | P/C | Post and Chain |
| C/I | Corrugated Iron | P/R | Post and Rail |
| Cul | Culvert | P/W | Post and Wire |
| DP | Drain Pipe | RWP | Rain Water Pipe |
| DL | Detector Loop | RP | Reflector Post |
| EJB | Electricity Junction Box | R/W | Retaining Wall |
| EP | Electricity Pole | RG | Road Gully |
| ELIC | Electricity Service Cover | RS | Road Sign |
| FIG | Feeds Into Ground | SB | Sign Board |
| FS | Flag Staff | SP | Sign Post |
| GM | Gas Meter | SC | Stop Cock |
| GV | Gas Valve | TCB | Telephone Call Box |
| GP | Gate Post | TP | Telephone Pole |
| G | Gully | TS | Traffic Signal |
| Hyd | Hydrant | VP | Vent Pipe |
| I/R | Iron Railing | WM | Water Meter |
| IC | Inspection Cover | Tr | Water Trough |
| I/W | Interwoven | W/M | Wire Mesh Fence |
| KO | Kerb Outlet | WV | Water Valve |
| LP | Lamp Post | | |
- Permanent Ground Marker ⊗
- O.S. Bench Mark ↑

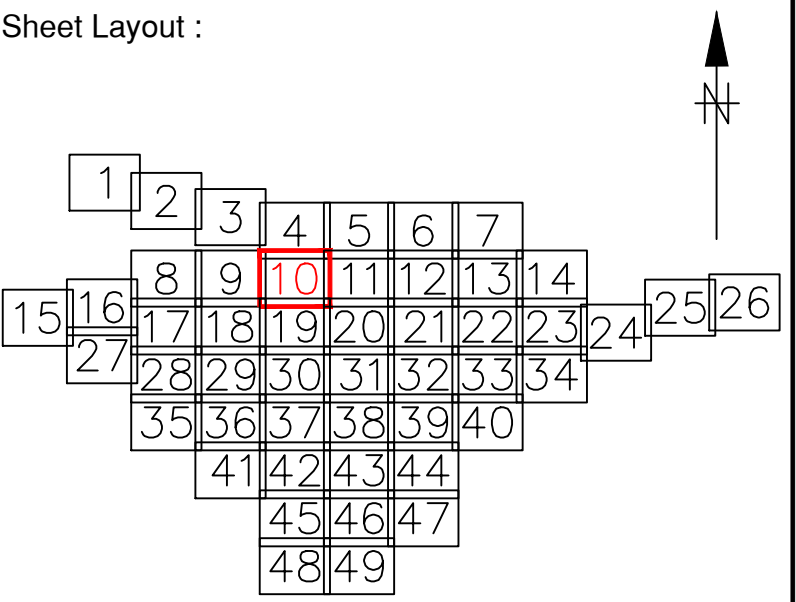

Notes :

1. Do not scale from this drawing. Please refer to source CAD file for dimensions.

1	Original Issue	26/05/23	SRD
Rev	Description	Date	Initial

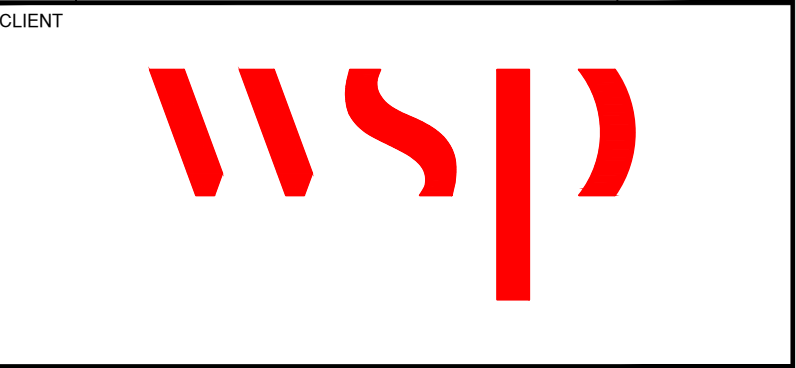

MALCOLM HUGHES
CHARTERED LAND SURVEYORS


MALCOLM HUGHES
CHERRY TREE HOUSE
CARMARTHEN ROAD
SWANSEA
SA1 1HE
Tel 01792 644181
Fax 01792 203333

Project Carmarthenshire
Site 17
Sheet 10 of 49

Title TOPOGRAPHIC
SURVEY

Scale @A1:	Date:	Drawn:	Checked:
1:200	May 2023	SRD	EAD

Card File Name: 60013-MH-VTO-SITE17-M2-G-0001

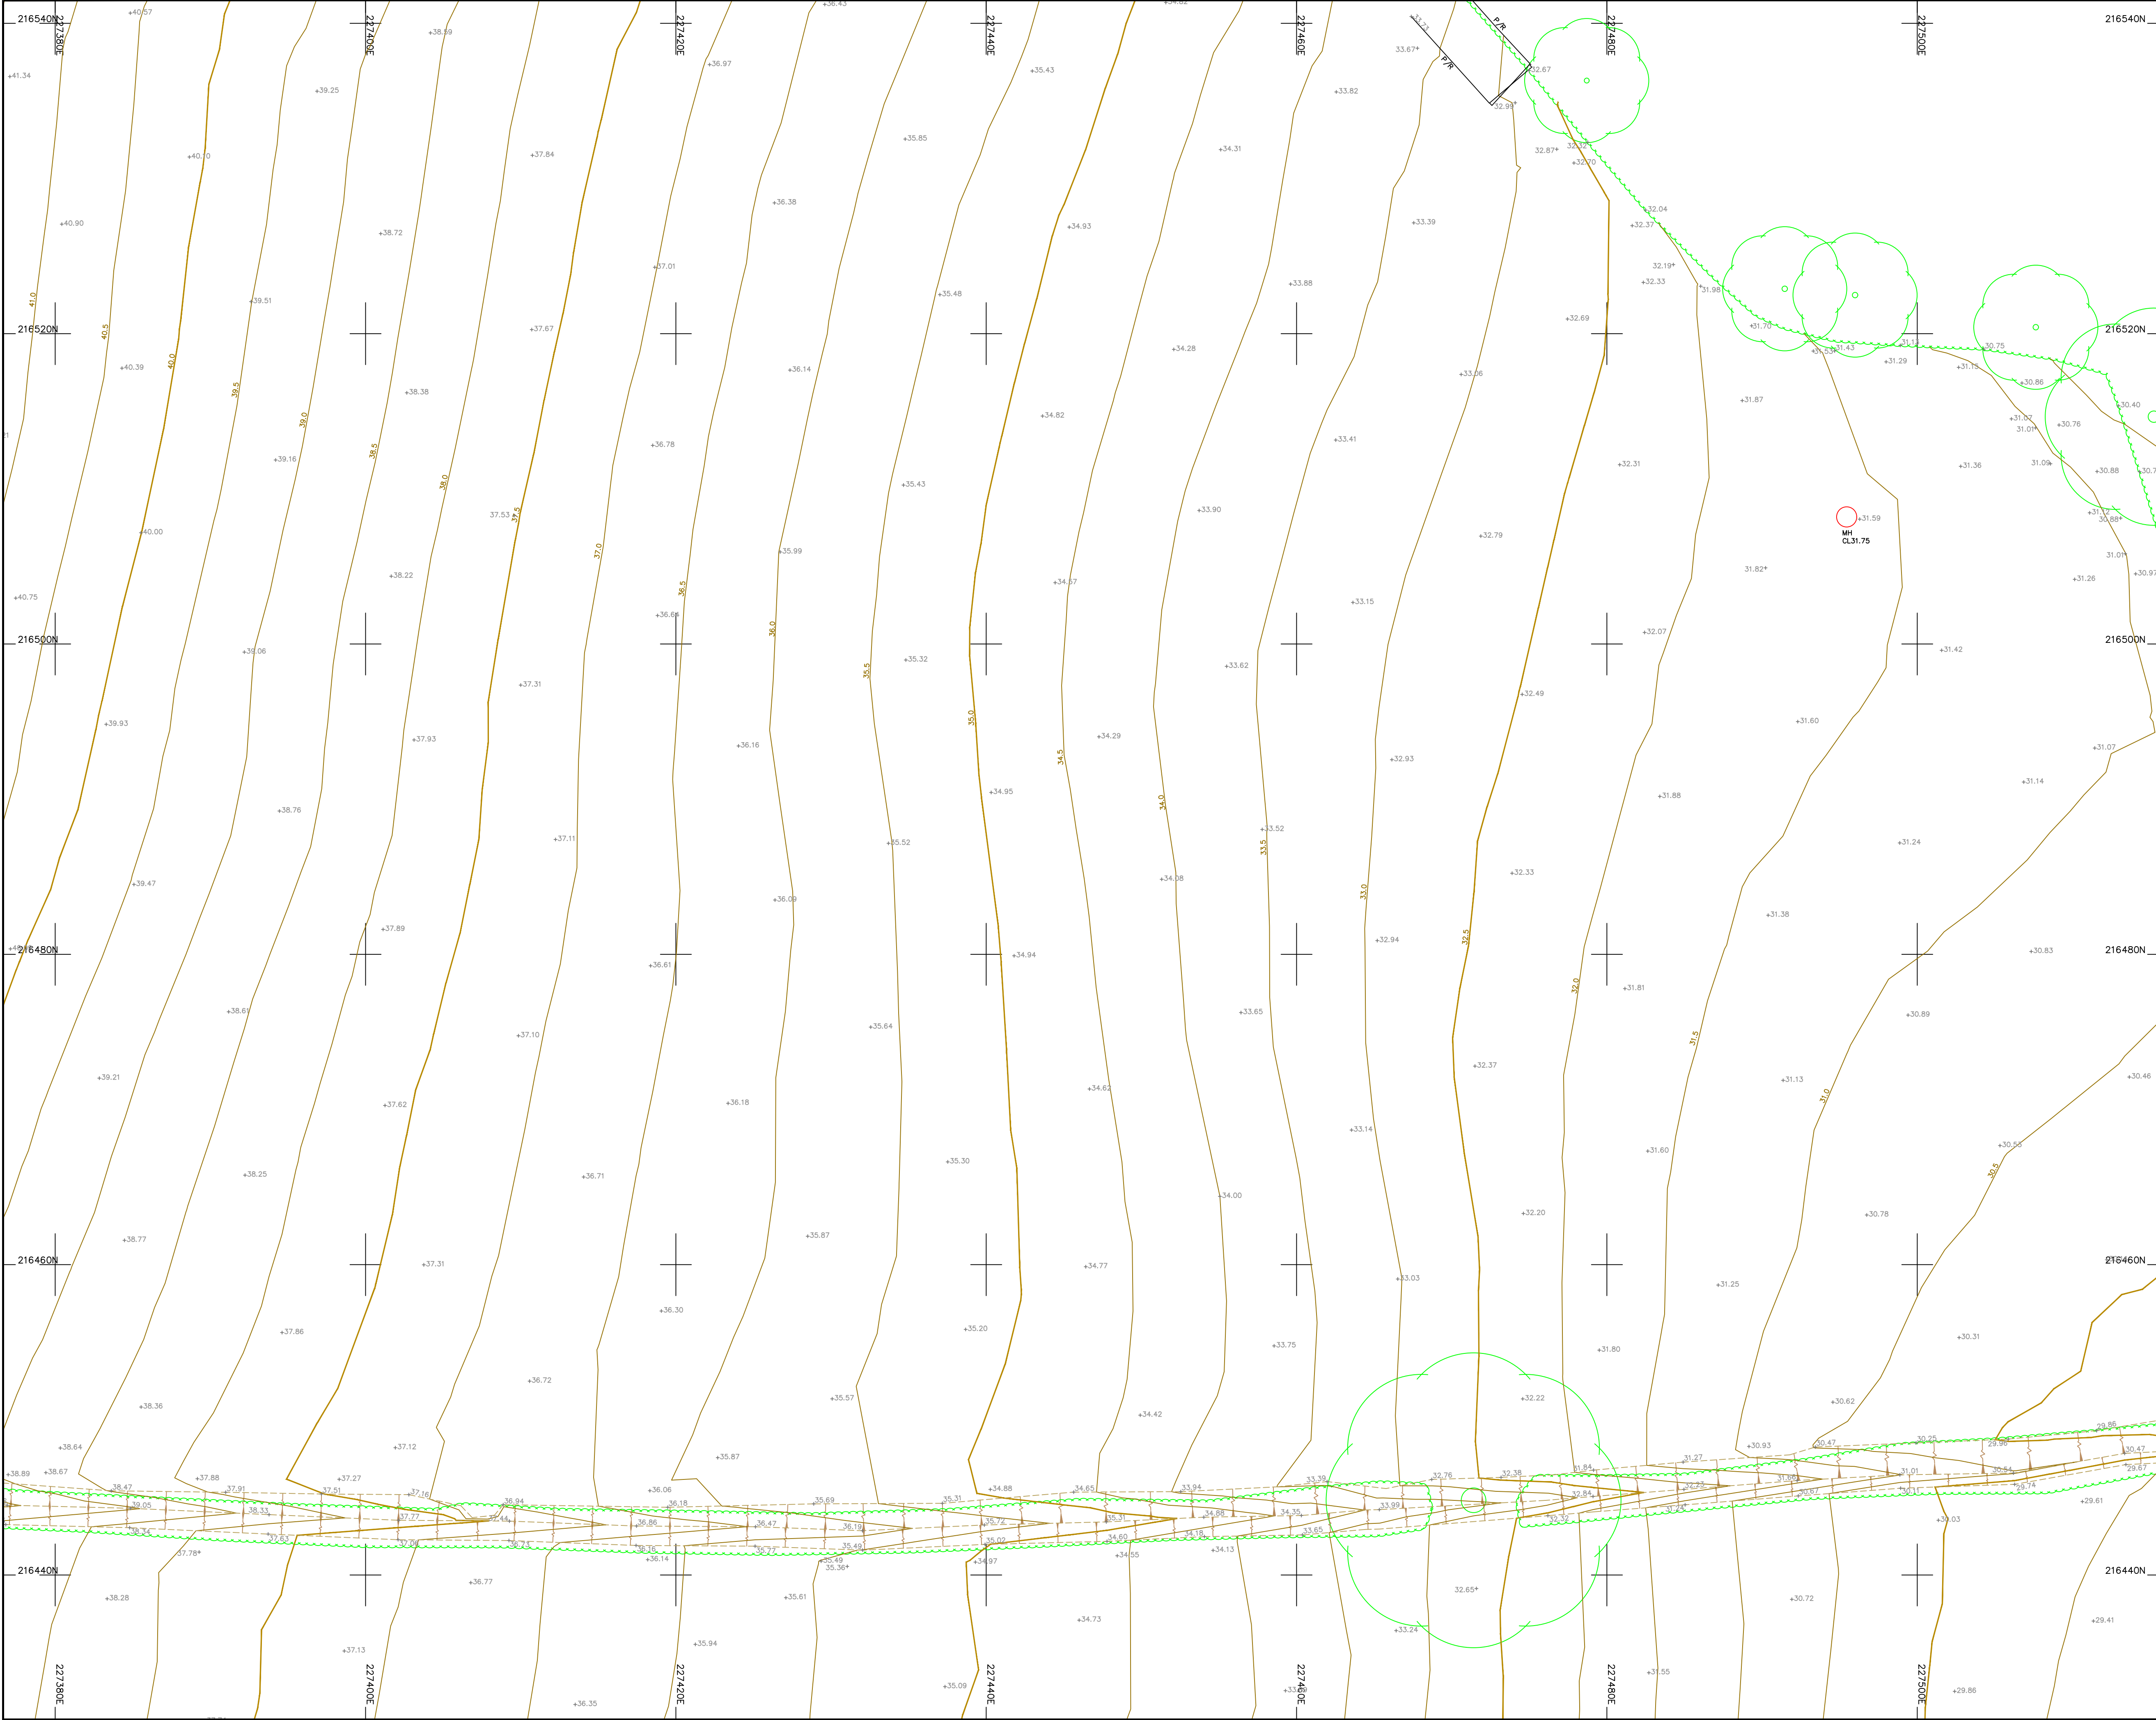

Legend :

AP	Anchor Point	LB	Letter Box
B/W	Barbed Wire	MH	Manhole
BB	Belisha Beacon	Mkr	Marker
B	Bollard	MS	Mile Stone
CP	Catch Pit	Pal	Paling
C/P	Chestnut Paling	PM	Parking Meter
CE	Cleaning Eye	P	Post
C/B	Close Boarded	P/C	Post and Chain
C/I	Corrugated Iron	P/R	Post and Rail
Cul	Culvert	P/W	Post and Wire
DP	Drain Pipe	RWP	Rain Water Pipe
DL	Detector Loop	RP	Reflector Post
EJB	Electricity Junction Box	R/W	Retaining Wall
EP	Electricity Pole	RG	Road Gully
ELIC	Electricity Service Cover	RS	Road Sign
FIG	Feeds Into Ground	SB	Sign Board
FS	Flag Staff	SP	Sign Post
GM	Gas Meter	SC	Stop Cock
GV	Gas Valve	TCB	Telephone Call Box
GP	Gate Post	TP	Telephone Pole
G	Gully	TS	Traffic Signal
Hyd	Hydrant	VP	Vent Pipe
I/R	Iron Railing	WM	Water Meter
IC	Inspection Cover	Tr	Water Trough
I/W	Interwoven	W/M	Wire Mesh Fence
KO	Kerb Outlet	WV	Water Valve
LP	Lamp Post		

Permanent Ground Marker ⊗


O.S. Bench Mark ↑

Sheet Layout :

Notes :

1. Do not scale from this drawing. Please refer to source CAD file for dimensions.

1	Original Issue	26/05/23	SRD	
Rev	Description	Date	Initial	

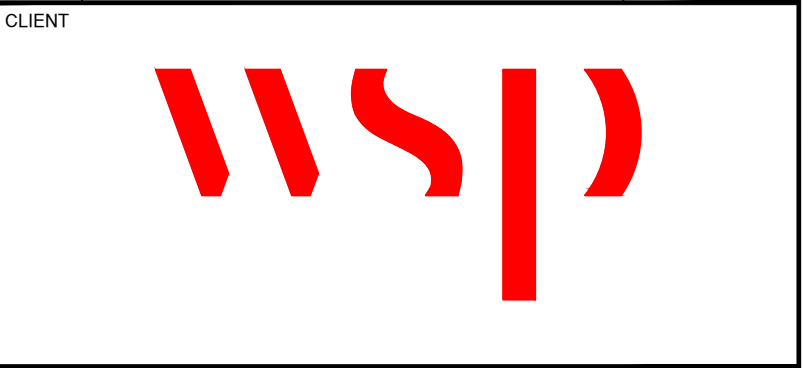

MALCOLM HUGHES
CHARTERED LAND SURVEYORS

MALCOLM HUGHES
CHERRY TREE HOUSE
CARMARTHEN ROAD
SWANSEA
SA1 1HE
Tel 01792 644181
Fax 01792 203333

Project

Carmarthenshire
Site 17
Sheet 11 of 49


Title

TOPOGRAPHIC
SURVEY

Scale @A1:	Date:	Drawn:	Checked:
1:200	May 2023	SRD	EAD

Card File Name:

60013-MH-VTO-SITE17-M2-G-0001

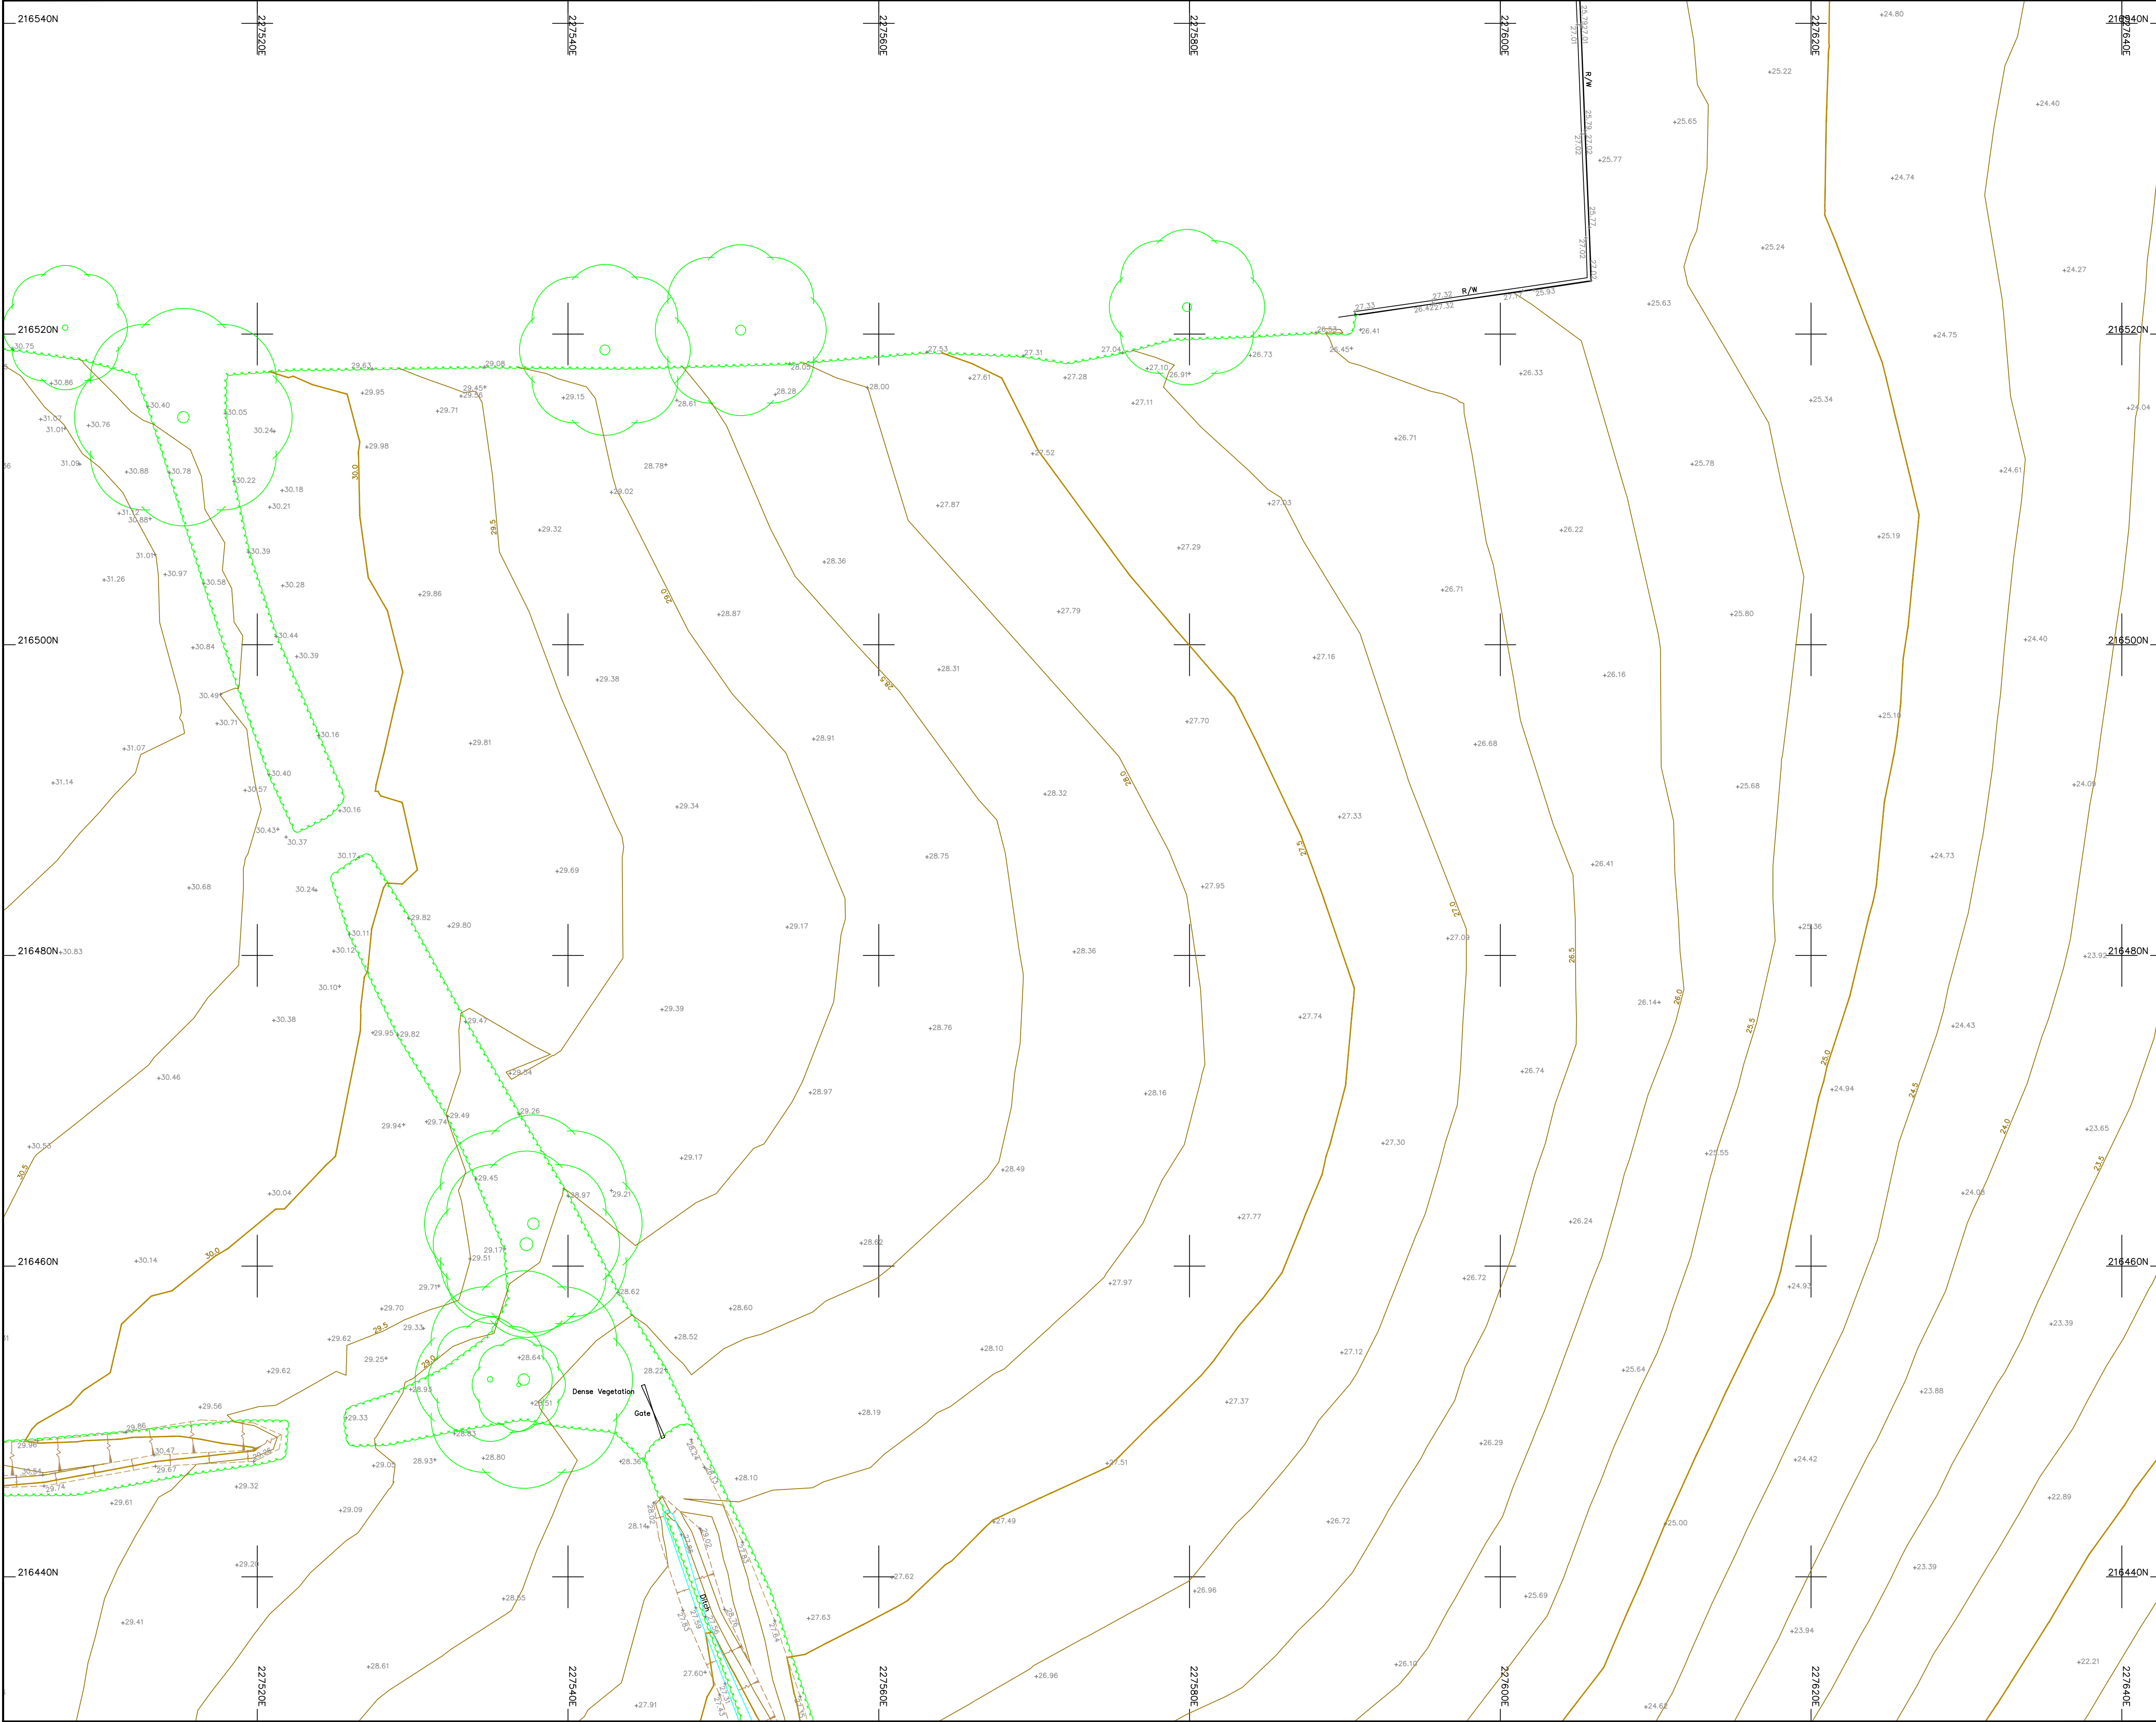

Legend :

AP	Anchor Point	LB	Letter Box
B/W	Barbed Wire	Mh	Manhole
BB	Belisha Beacon	Mkr	Marker
B	Bollard	MS	Mile Stone
CP	Catch Pit	Pal	Paling
C/P	Chestnut Paling	PM	Parking Meter
CE	Cleaning Eye	P	Post
C/B	Close Boarded	P/C	Post and Chain
C/I	Corrugated Iron	P/R	Post and Rail
Cul	Culvert	P/W	Post and Wire
DP	Drain Pipe	RWP	Rain Water Pipe
DL	Detector Loop	RP	Reflector Post
EJB	Electricity Junction Box	R/W	Retaining Wall
EP	Electricity Pole	RG	Road Gully
ELIC	Electricity Service Cover	RS	Road Sign
FIG	Feeds Into Ground	SB	Sign Board
FS	Flag Staff	SP	Sign Post
GM	Gas Meter	SC	Stop Cock
GV	Gas Valve	TCB	Telephone Call Box
GP	Gate Post	TP	Telephone Pole
G	Gully	TS	Traffic Signal
Hyd	Hydrant	VP	Vent Pipe
I/R	Iron Railing	WM	Water Meter
IC	Inspection Cover	Tr	Water Trough
I/W	Interwoven	W/M	Wire Mesh Fence
KO	Kerb Outlet	WV	Water Valve
LP	Lamp Post		

Permanent Ground Marker ⊗

O.S. Bench Mark ↑


Sheet Layout :

North Arrow

Notes :

1. Do not scale from this drawing. Please refer to source CAD file for dimensions.

1	Original Issue	26/05/23	SRD	
Rev	Description	Date	Initial	

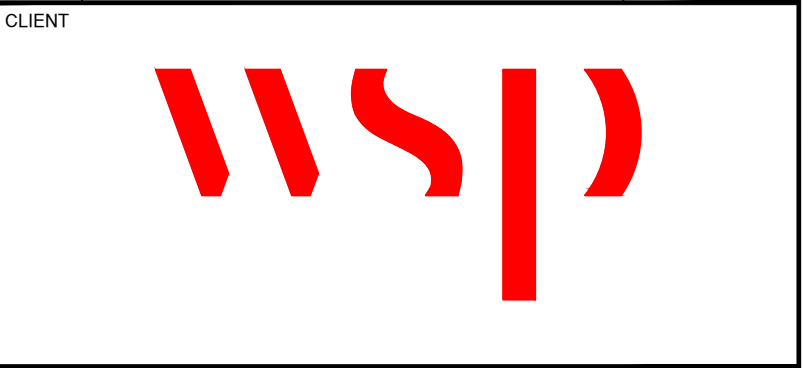

MALCOLM HUGHES
CHARTERED
LAND SURVEYORS


MALCOLM HUGHES
CHERRY TREE HOUSE
CARMARTHEN ROAD
SWANSEA
SA1 1HE
Tel 01792 644181
Fax 01792 203333

Project Carmarthenshire
Site 17
Sheet 12 of 49

Title TOPOGRAPHIC
SURVEY

Scale @A1:	Date:	Drawn:	Checked:
1:200	May 2023	SRD	EAD

Card File Name: 60013-MH-VTO-SITE17-M2-G-0001

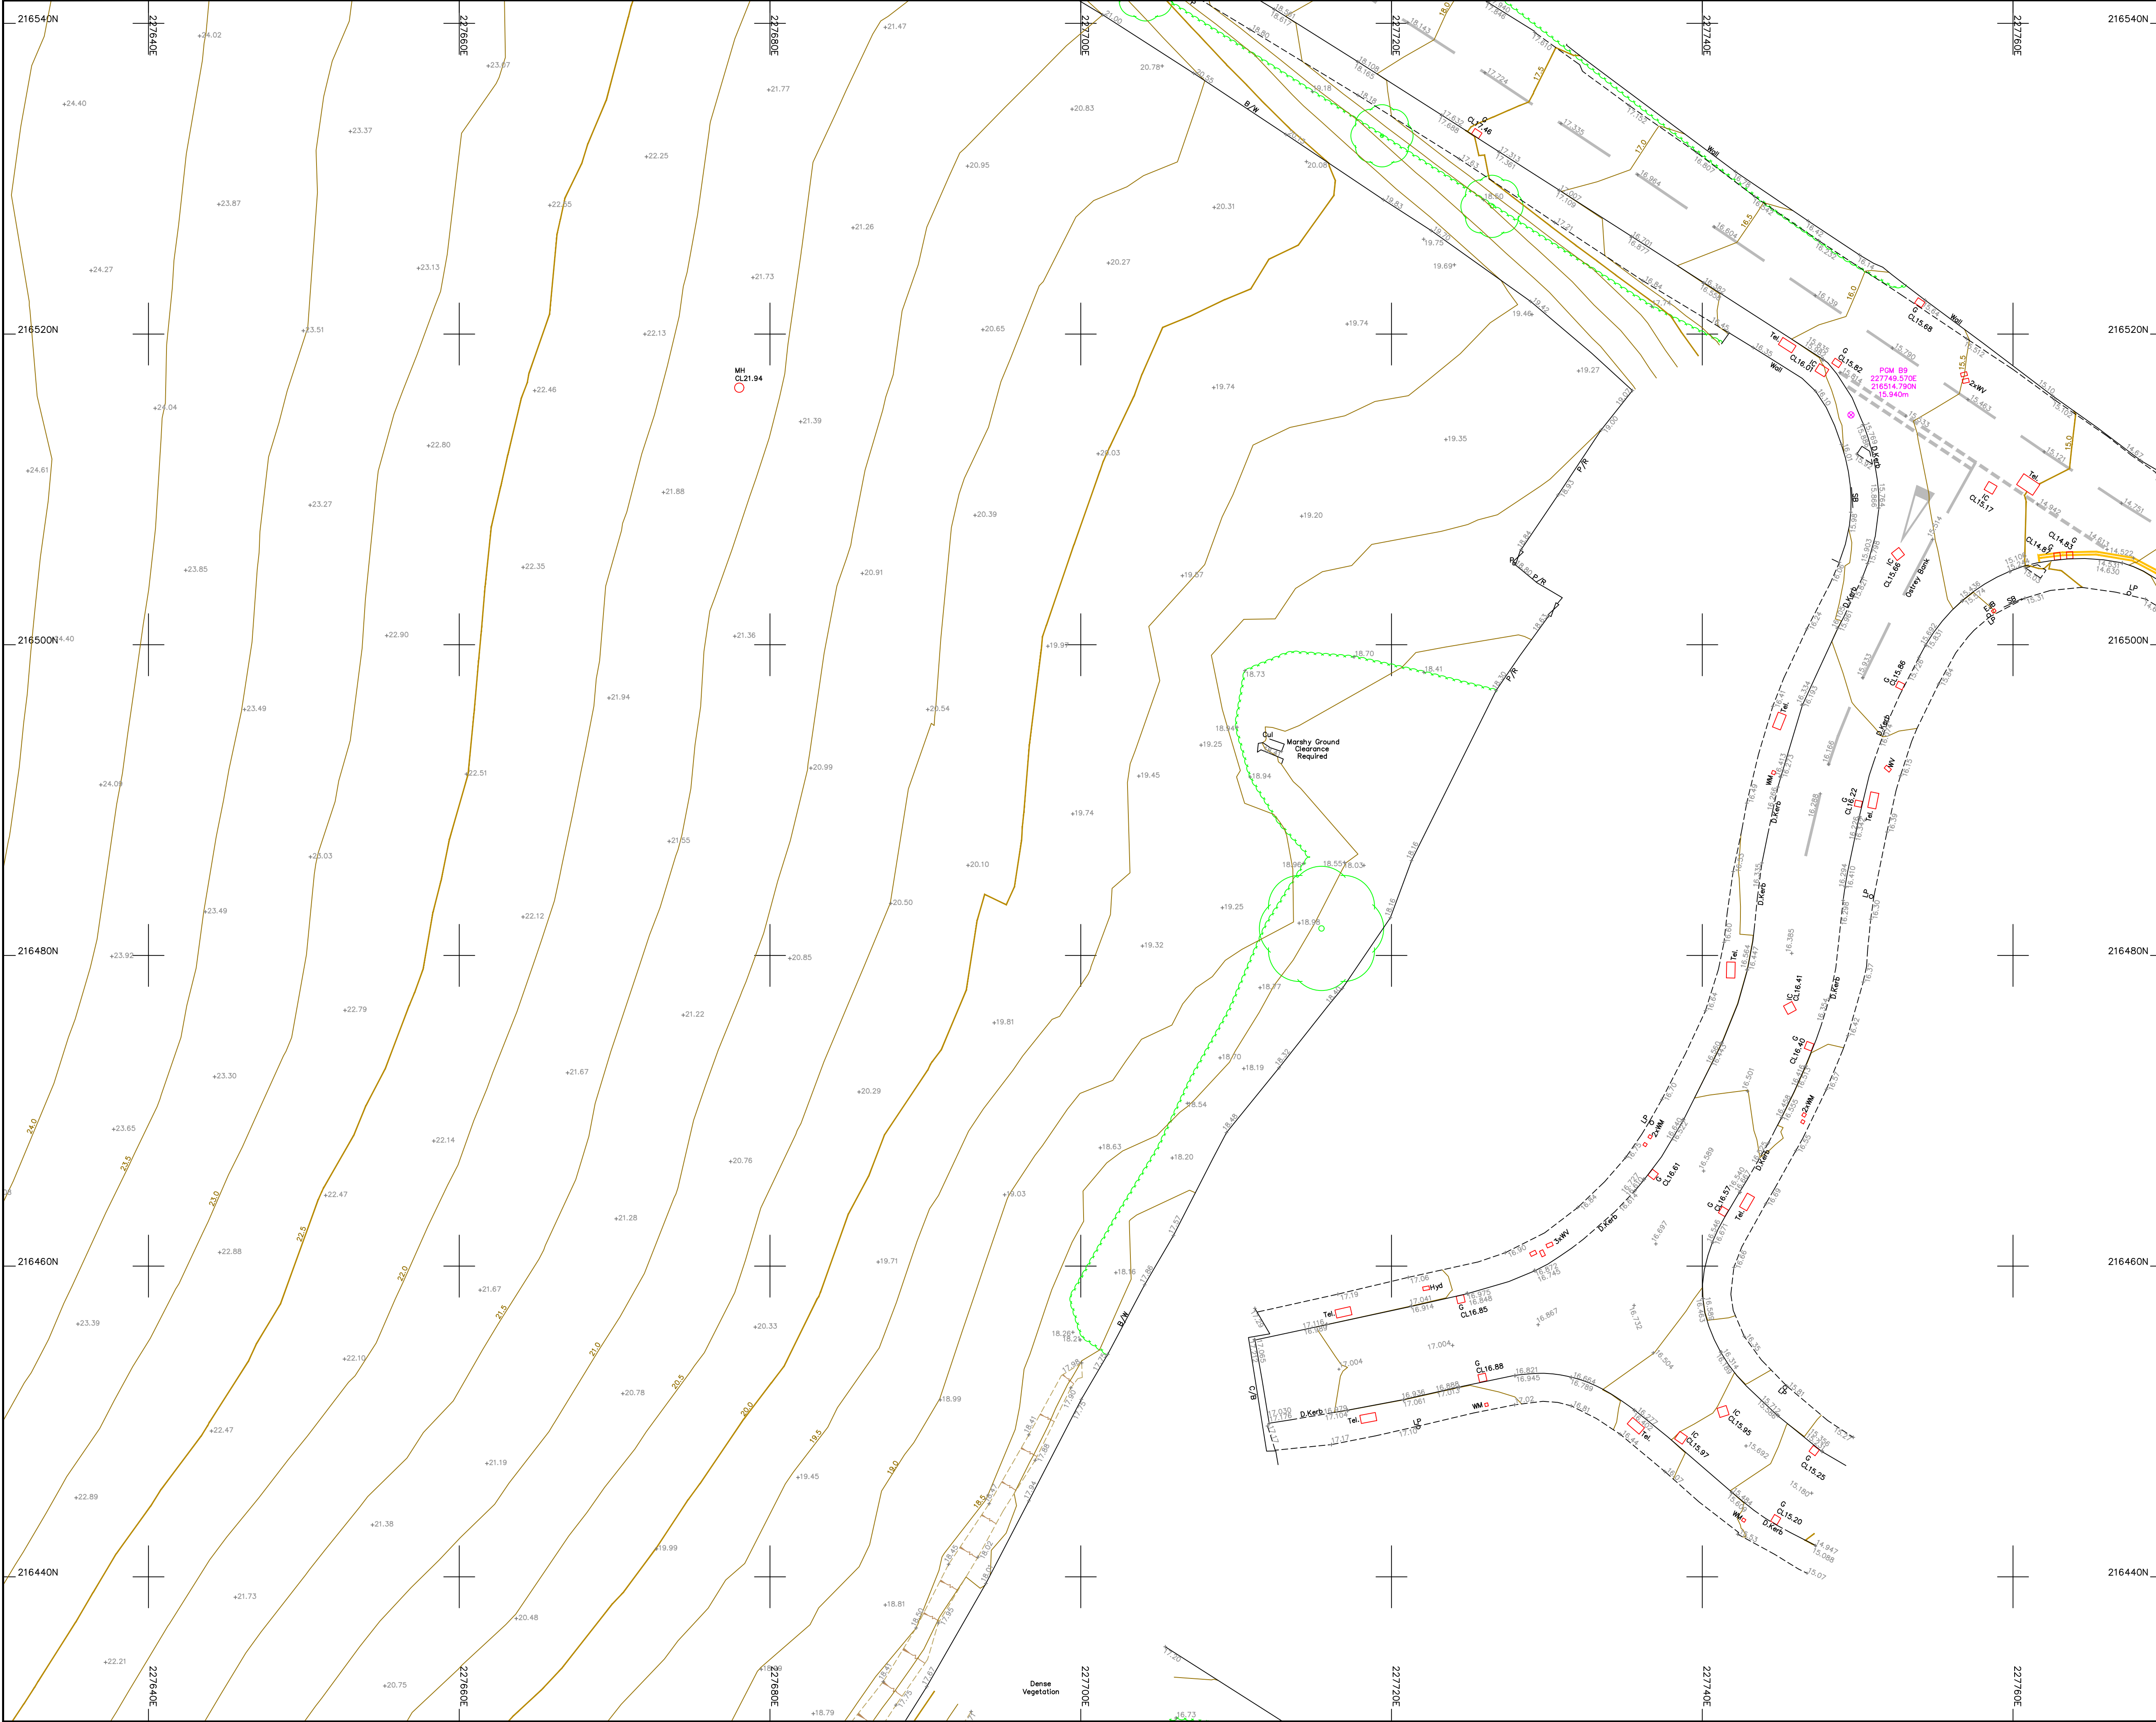


Legend :

AP	Anchor Point	LB	Letter Box
B/W	Barbed Wire	Mkr	Manhole
BB	Belisha Beacon	MS	Marker
B	Bollard	MS	Mile Stone
CP	Catch Pit	PM	Paling
C/P	Chestnut Paling	PM	Parking Meter
CE	Cleaning Eye	P	Post
C/B	Close Boarded	P/C	Post and Chain
C/I	Corrugated Iron	P/R	Post and Rail
Cul	Culvert	P/W	Post and Wire
DP	Drain Pipe	RWP	Rain Water Pipe
DL	Detector Loop	RP	Reflector Post
EJUB	Electricity Junction Box	R/W	Retaining Wall
EP	Electricity Pole	RG	Road Gully
ELIC	Electricity Service Cover	RS	Road Sign
FIG	Feeds Into Ground	SB	Sign Board
FS	Flag Staff	SP	Sign Post
GM	Gas Meter	SC	Stop Cock
GV	Gas Valve	TCB	Telephone Call Box
GP	Gate Post	TP	Telephone Pole
G	Gully	TS	Traffic Signal
Hyd	Hydrant	VP	Vent Pipe
I/R	Iron Railing	WM	Water Meter
IC	Inspection Cover	Tr	Water Trough
I/W	Interwoven	W/M	Wire Mesh Fence
KO	Kerb Outlet	WV	Water Valve
LP	Lamp Post		

Permanent Ground Marker ⊗


O.S. Bench Mark ↑

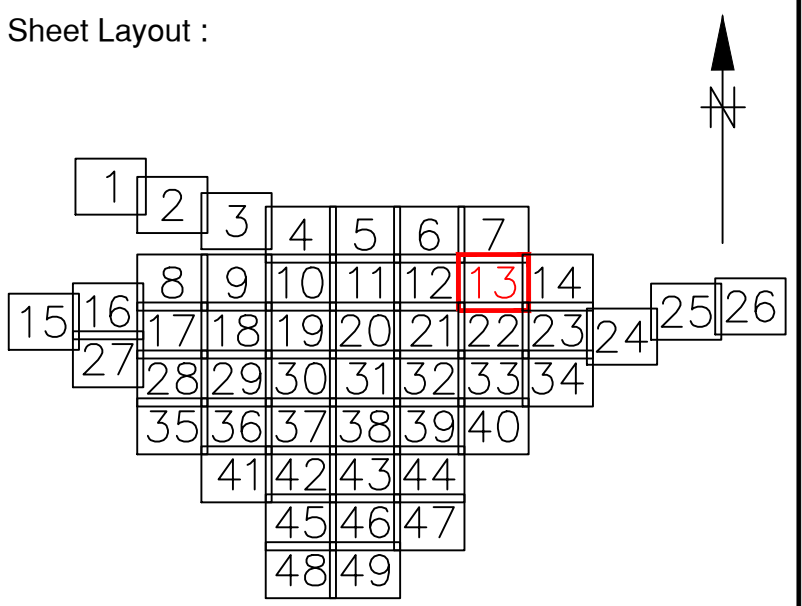

Notes :

1. Do not scale from this drawing. Please refer to source CAD file for dimensions.

1	Original Issue	26/05/23	SRD	
Rev	Description	Date	Initial	

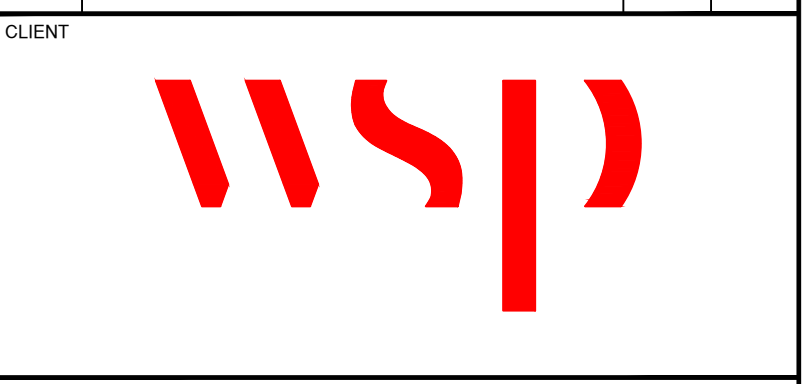

**CHARTERED
LAND SURVEYORS**

MALCOLM HUGHES
CHERRY TREE HOUSE
CARMARTHEN ROAD
SWANSEA
SA1 1HE
Tel 01792 644181
Fax 01792 203333

Project

Carmarthenshire
Site 17
Sheet 13 of 49


Title

TOPOGRAPHIC
SURVEY

Scale @A1:	Date:	Drawn:	Checked:
1:200	May 2023	SRD	EAD

Card File Name:

60013-MH-VTO-SITE17-M2-G-0001

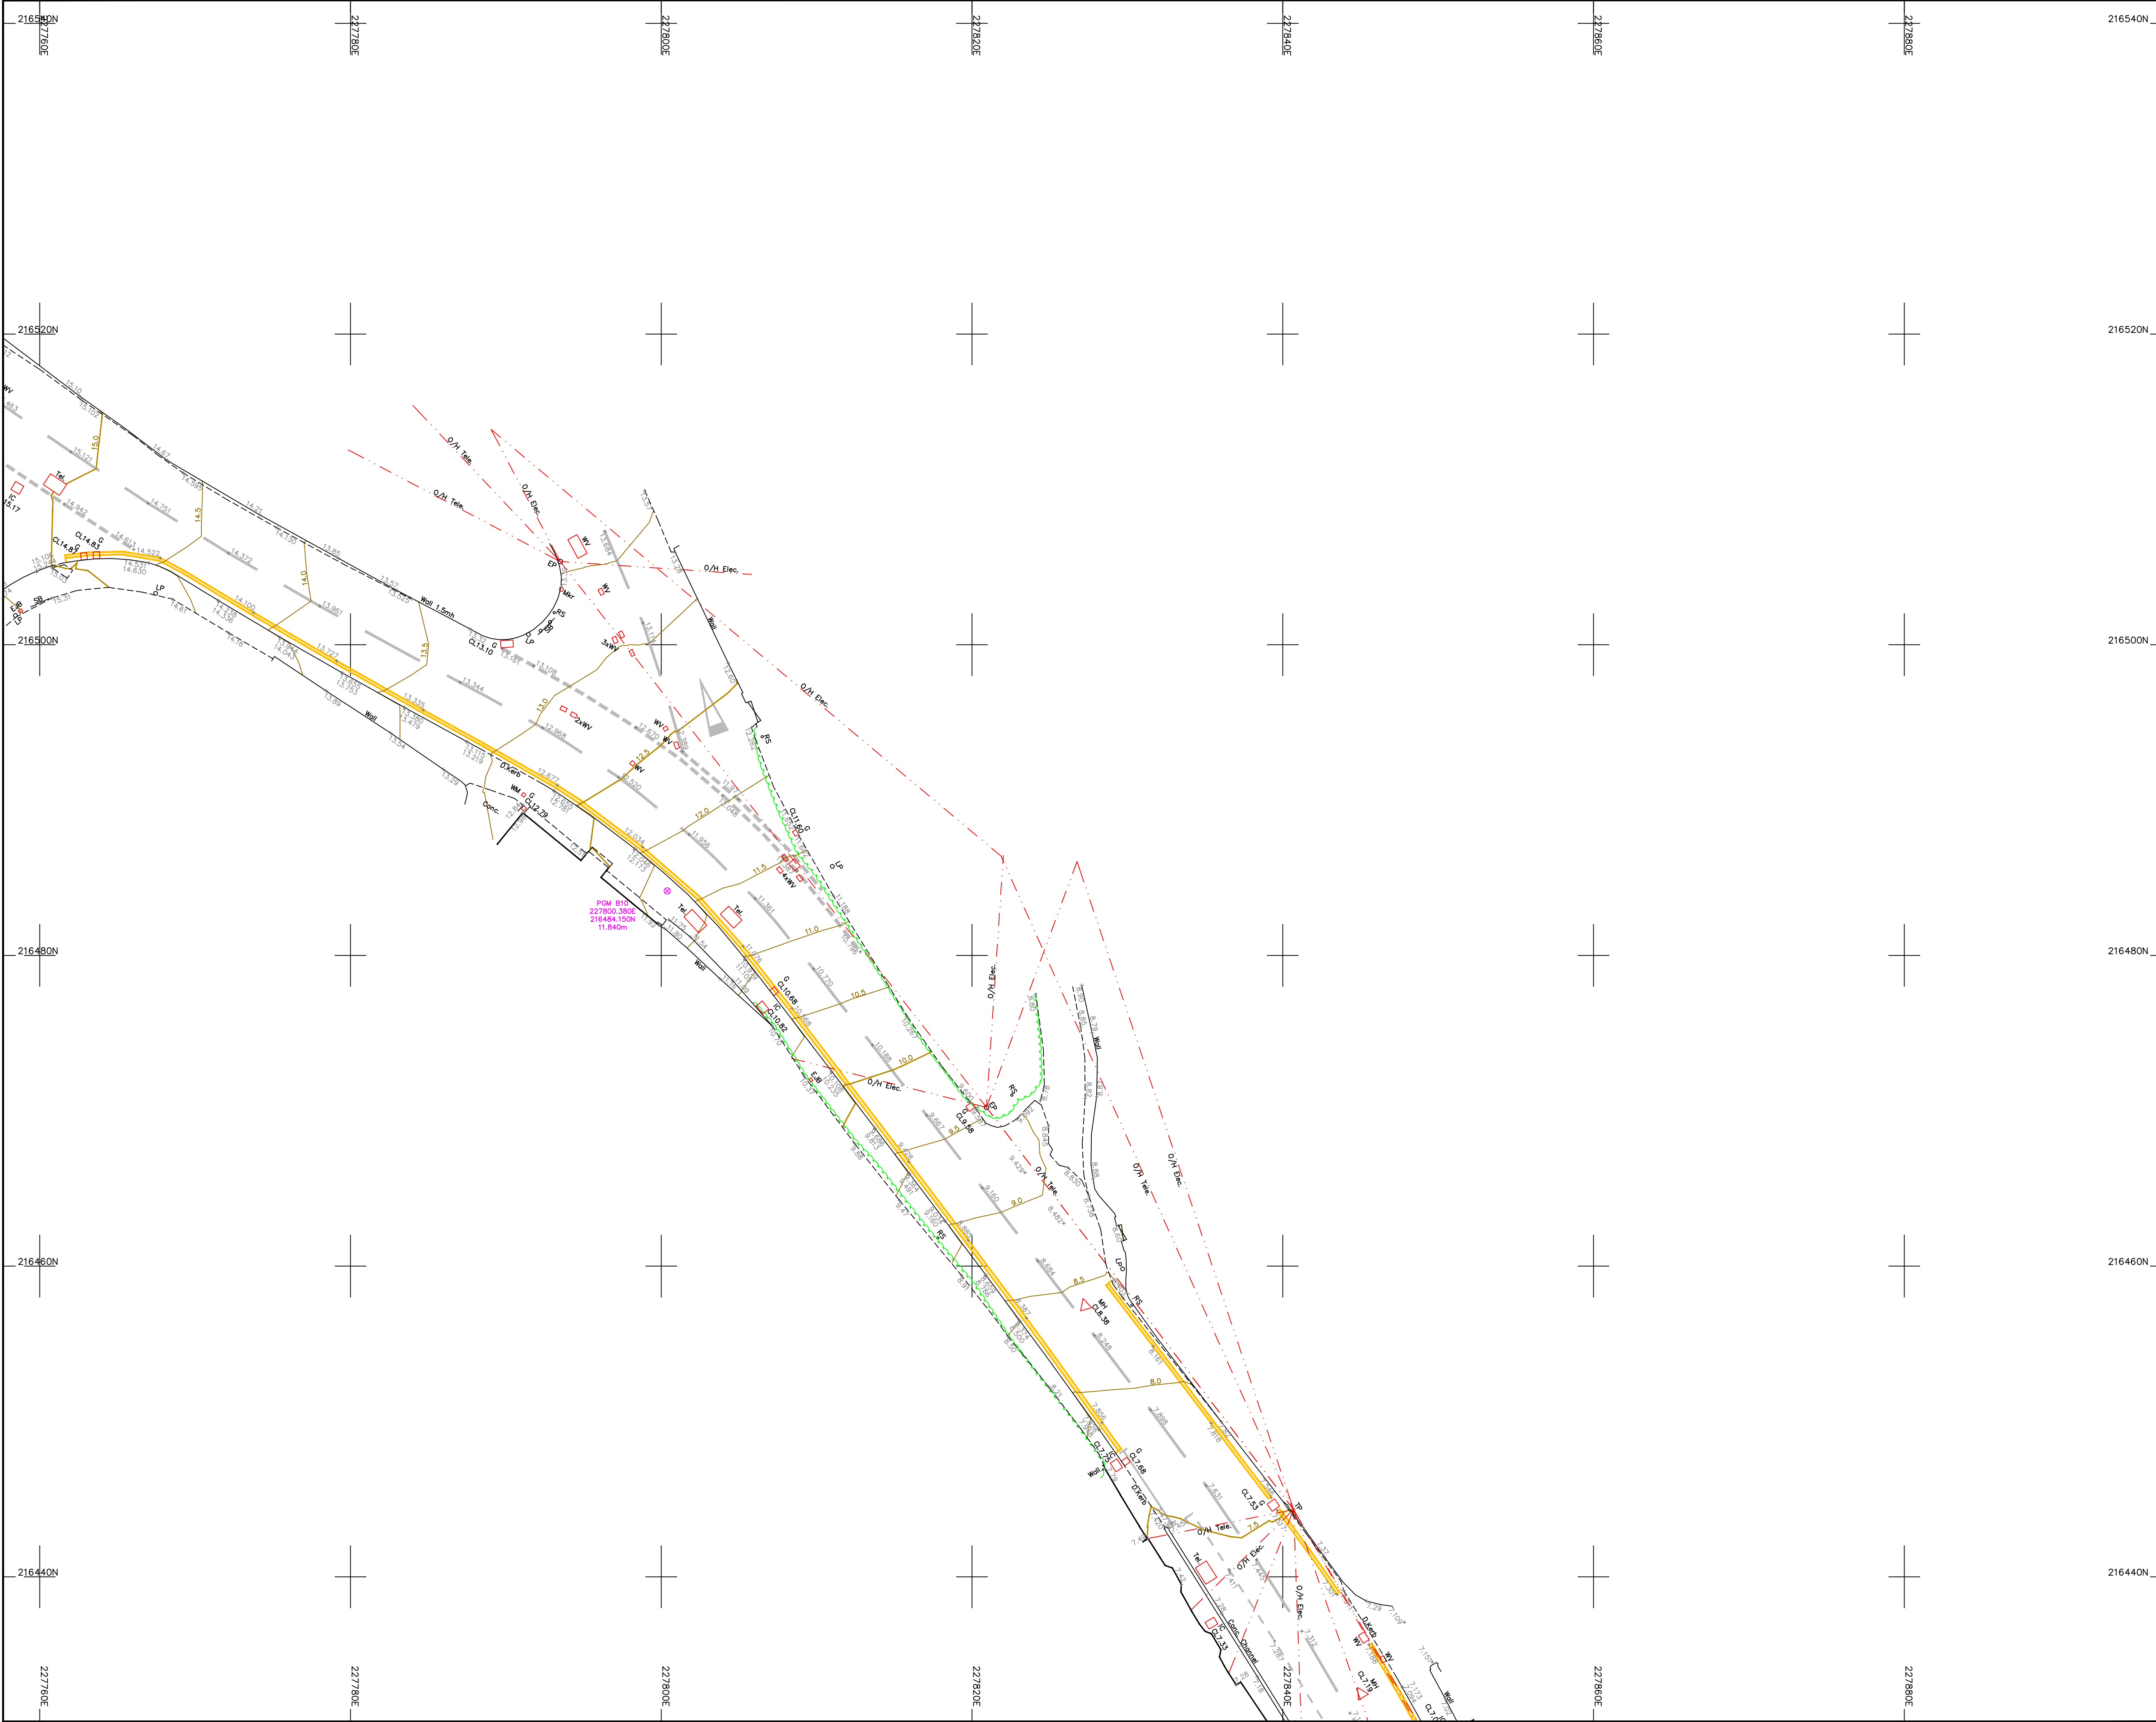

Legend :

AP	Anchor Point	LB	Letter Box
B/W	Barbed Wire	MH	Manhole
BB	Belisha Beacon	Mkr	Marker
B	Bollard	MS	Mile Stone
CP	Catch Pit	Pal	Paling
C/P	Chestnut Paling	PM	Parking Meter
CE	Cleaning Eye	P	Post
C/B	Close Boarded	P/C	Post and Chain
C/I	Corrugated Iron	P/R	Post and Rail
Cul	Culvert	P/W	Post and Wire
DP	Drain Pipe	RWP	Rain Water Pipe
DL	Detector Loop	RP	Reflector Post
EJB	Electricity Junction Box	R/W	Retaining Wall
EP	Electricity Pole	RG	Road Gully
ELIC	Electricity Service Cover	RS	Road Sign
FIG	Feeds Into Ground	SB	Sign Board
FS	Flag Staff	SP	Sign Post
GM	Gas Meter	SC	Stop Cock
GV	Gas Valve	TCB	Telephone Call Box
GP	Gate Post	TP	Telephone Pole
G	Gully	TS	Traffic Signal
Hyd	Hydrant	VP	Vent Pipe
I/R	Iron Railing	WM	Water Meter
IC	Inspection Cover	Tr	Water Trough
I/W	Interwoven	W/M	Wire Mesh Fence
KO	Kerb Outlet	WV	Water Valve
LP	Lamp Post		

Permanent Ground Marker ⊗

O.S. Bench Mark ↑

Sheet Layout :

Notes :

1. Do not scale from this drawing. Please refer to source CAD file for dimensions.

1	Original Issue	26/05/23	SRD
Rev	Description	Date	Initial



MALCOLM HUGHES

CHARTERED LAND SURVEYORS

MALCOLM HUGHES
CHERRY TREE HOUSE
CARMARTHEN ROAD
SWANSEA
SA1 1HE
Tel 01792 644181
Fax 01792 203333

Project


Carmarthenshire
Site 17
Sheet 14 of 49

Title

TOPOGRAPHIC SURVEY

Scale @A1: 1:200 Date: May 2023 Drawn: SRD Checked: EAD

Card File Name: 60013-MH-VTO-SITE17-M2-G-0001

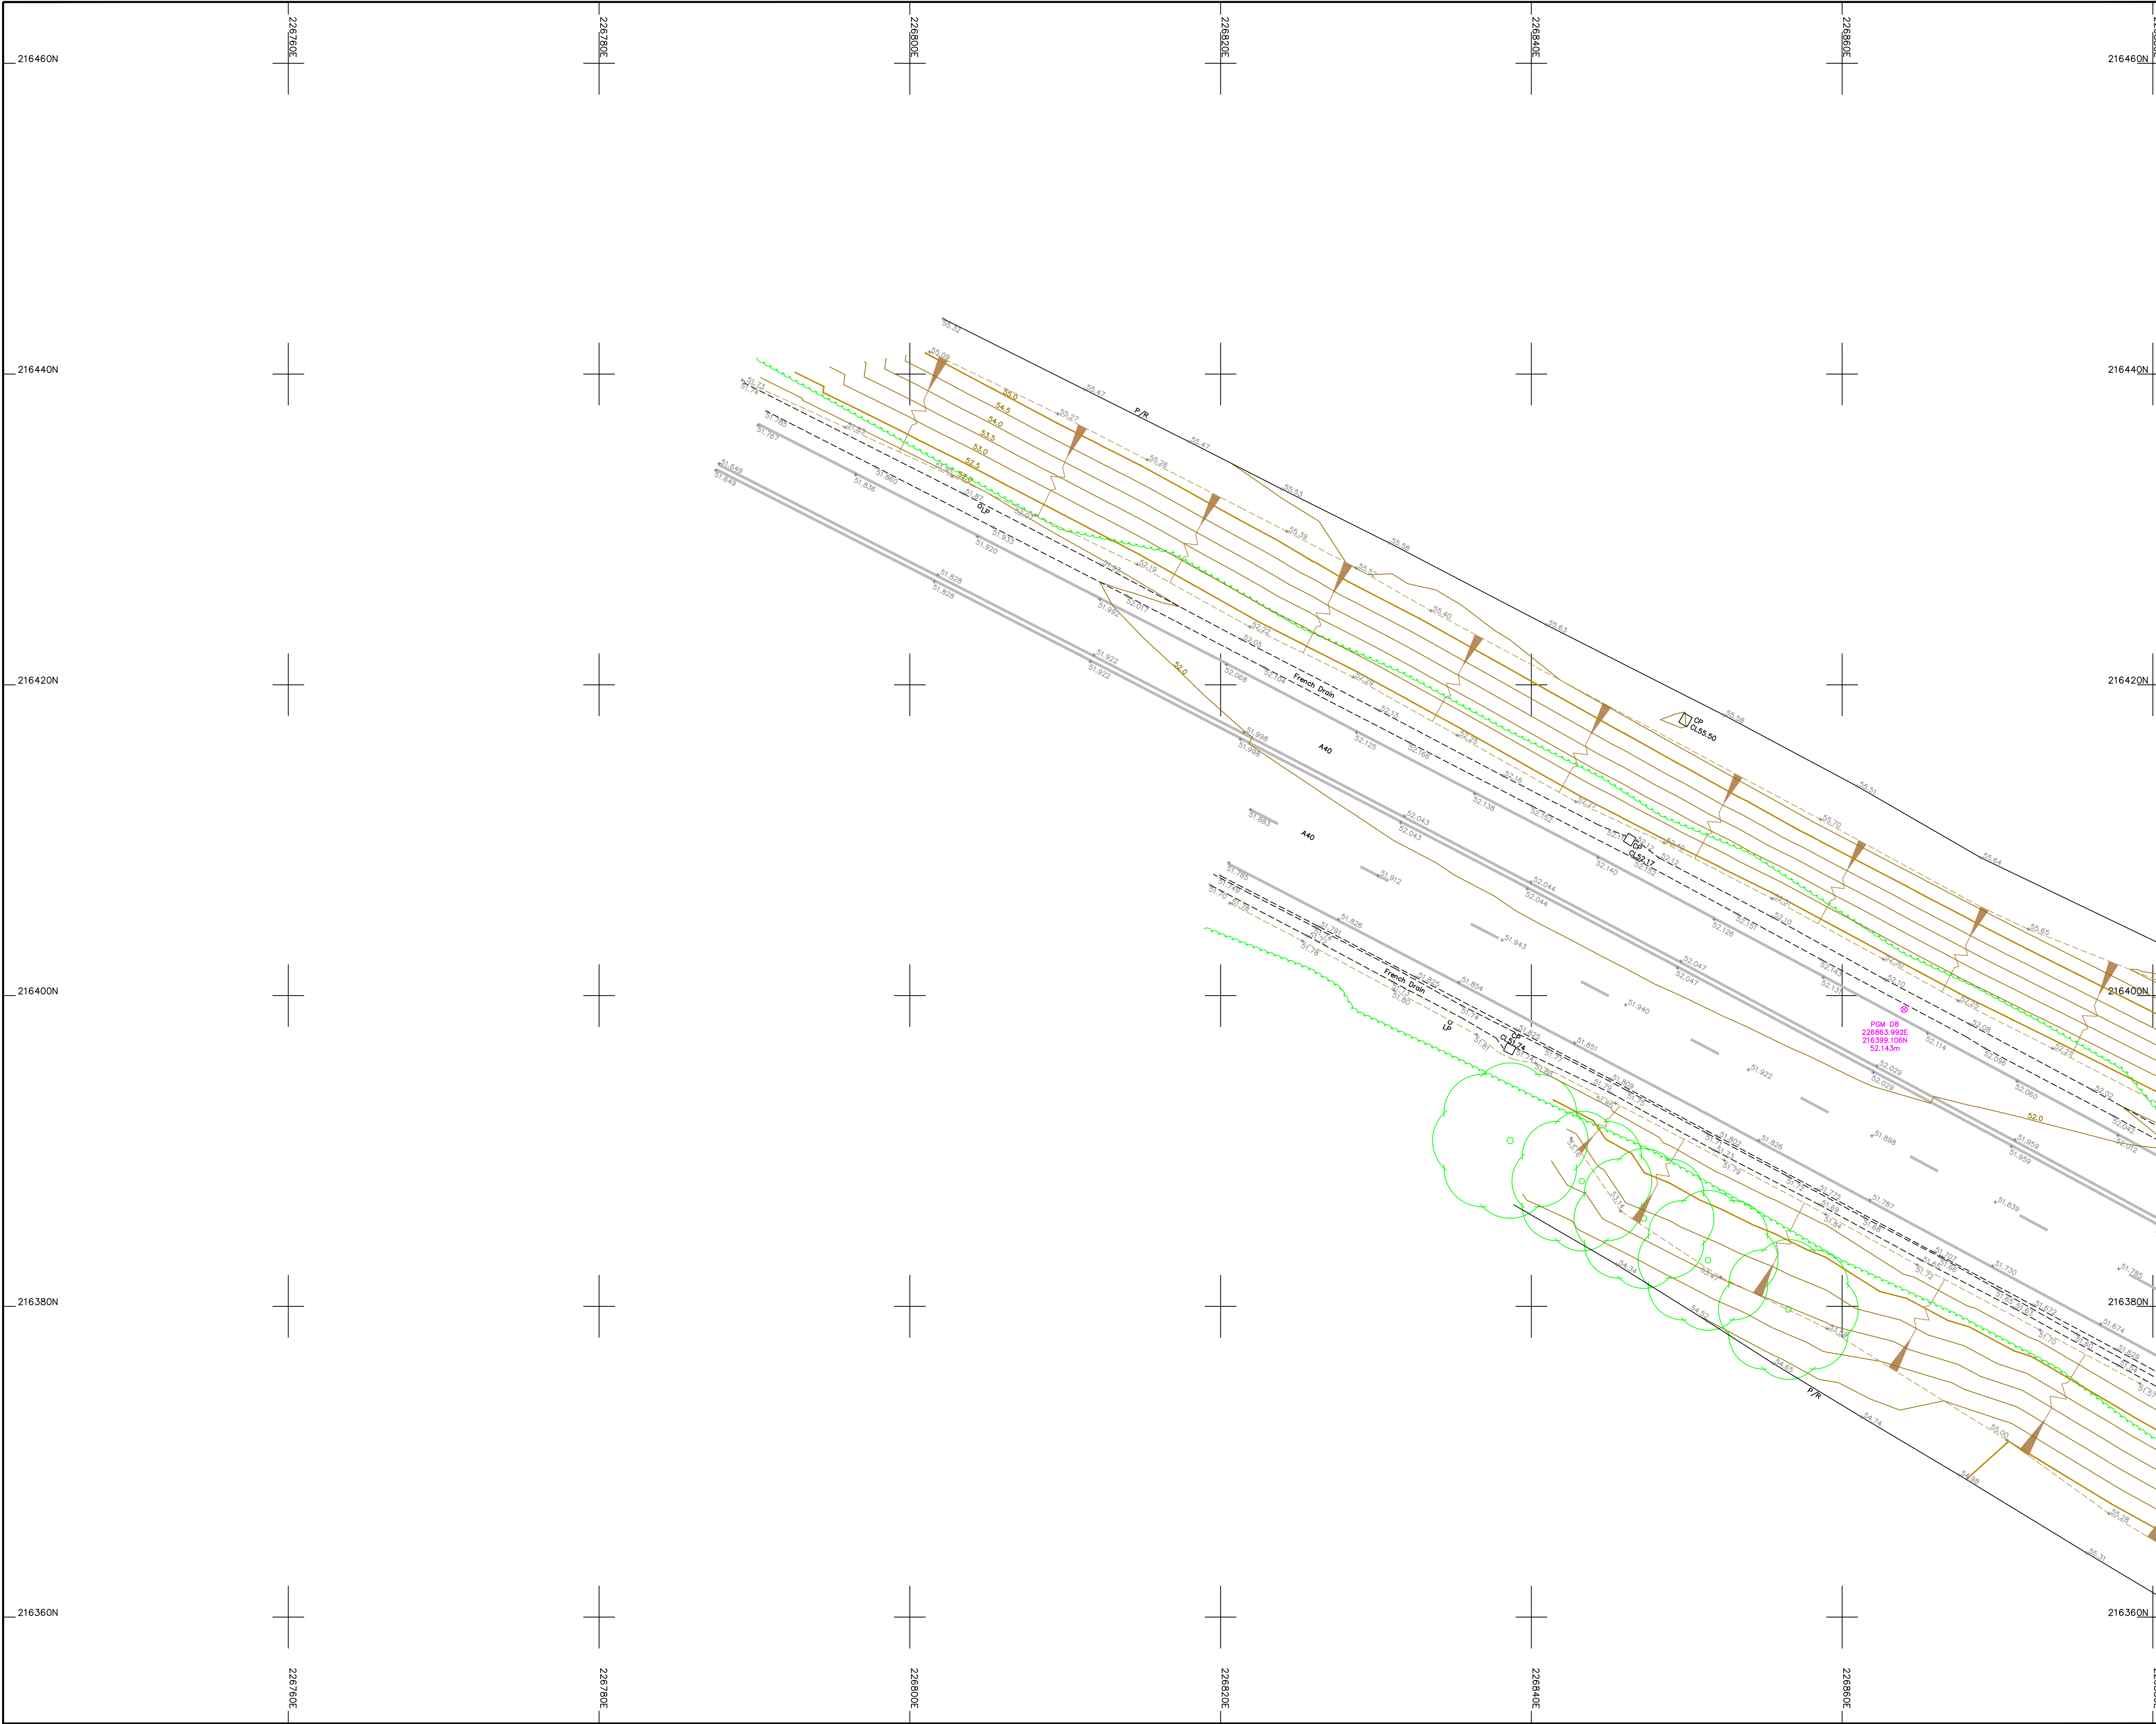


Legend :

AP	Anchor Point	LB	Letter Box
B/W	Barbed Wire	Mkr	Manhole
BB	Belisha Beacon	MS	Marker
B	Bollard	MS	Mile Stone
CP	Catch Pit	Pal	Paling
C/P	Chestnut Paling	PM	Parking Meter
CE	Cleaning Eye	P	Post
C/B	Close Boarded	P/C	Post and Chain
C/I	Corrugated Iron	P/R	Post and Rail
Cul	Culvert	P/W	Post and Wire
DP	Drain Pipe	RWP	Rain Water Pipe
DL	Detector Loop	RP	Reflector Post
EJB	Electricity Junction Box	R/W	Retaining Wall
EP	Electricity Pole	RG	Road Gully
ELIC	Electricity Service Cover	RS	Road Sign
FIG	Feeds Into Ground	SB	Sign Board
FS	Flag Staff	SP	Sign Post
GM	Gas Meter	SC	Stop Cock
GV	Gas Valve	TCB	Telephone Call Box
GP	Gate Post	TP	Telephone Pole
G	Gully	TS	Traffic Signal
Hyd	Hydrant	VP	Vent Pipe
I/R	Iron Railing	WM	Water Meter
IC	Inspection Cover	Tr	Water Trough
I/W	Interwoven	W/M	Wire Mesh Fence
KO	Kerb Outlet	WV	Water Valve
LP	Lamp Post		

Permanent Ground Marker ⊗

O.S. Bench Mark ↑

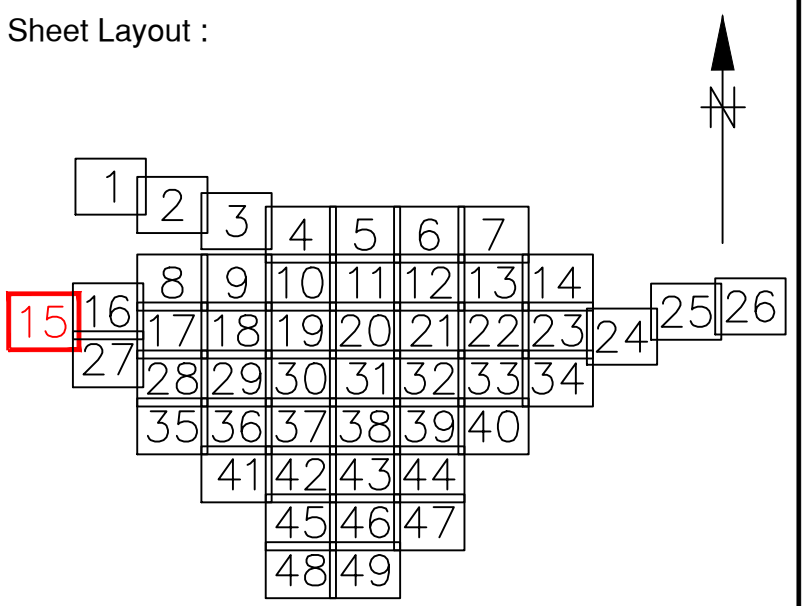

Notes :

1. Do not scale from this drawing. Please refer to source CAD file for dimensions.

1	Original Issue		26/05/23	SRD
Rev	Description		Date	Initial



MALCOLM HUGHES
CHARTERED LAND SURVEYORS


MALCOLM HUGHES
CHERRY TREE HOUSE
CARMARTHEN ROAD
SWANSEA
SA1 1HE
Tel 01792 644181
Fax 01792 203333

Project
Carmarthenshire
Site 17
Sheet 15 of 49

Title
TOPOGRAPHIC
SURVEY

Scale @A1:	Date:	Drawn:	Checked:
1:200	May 2023	SRD	EAD

Card File Name:
60013-MH-VTO-SITE17-M2-G-0001

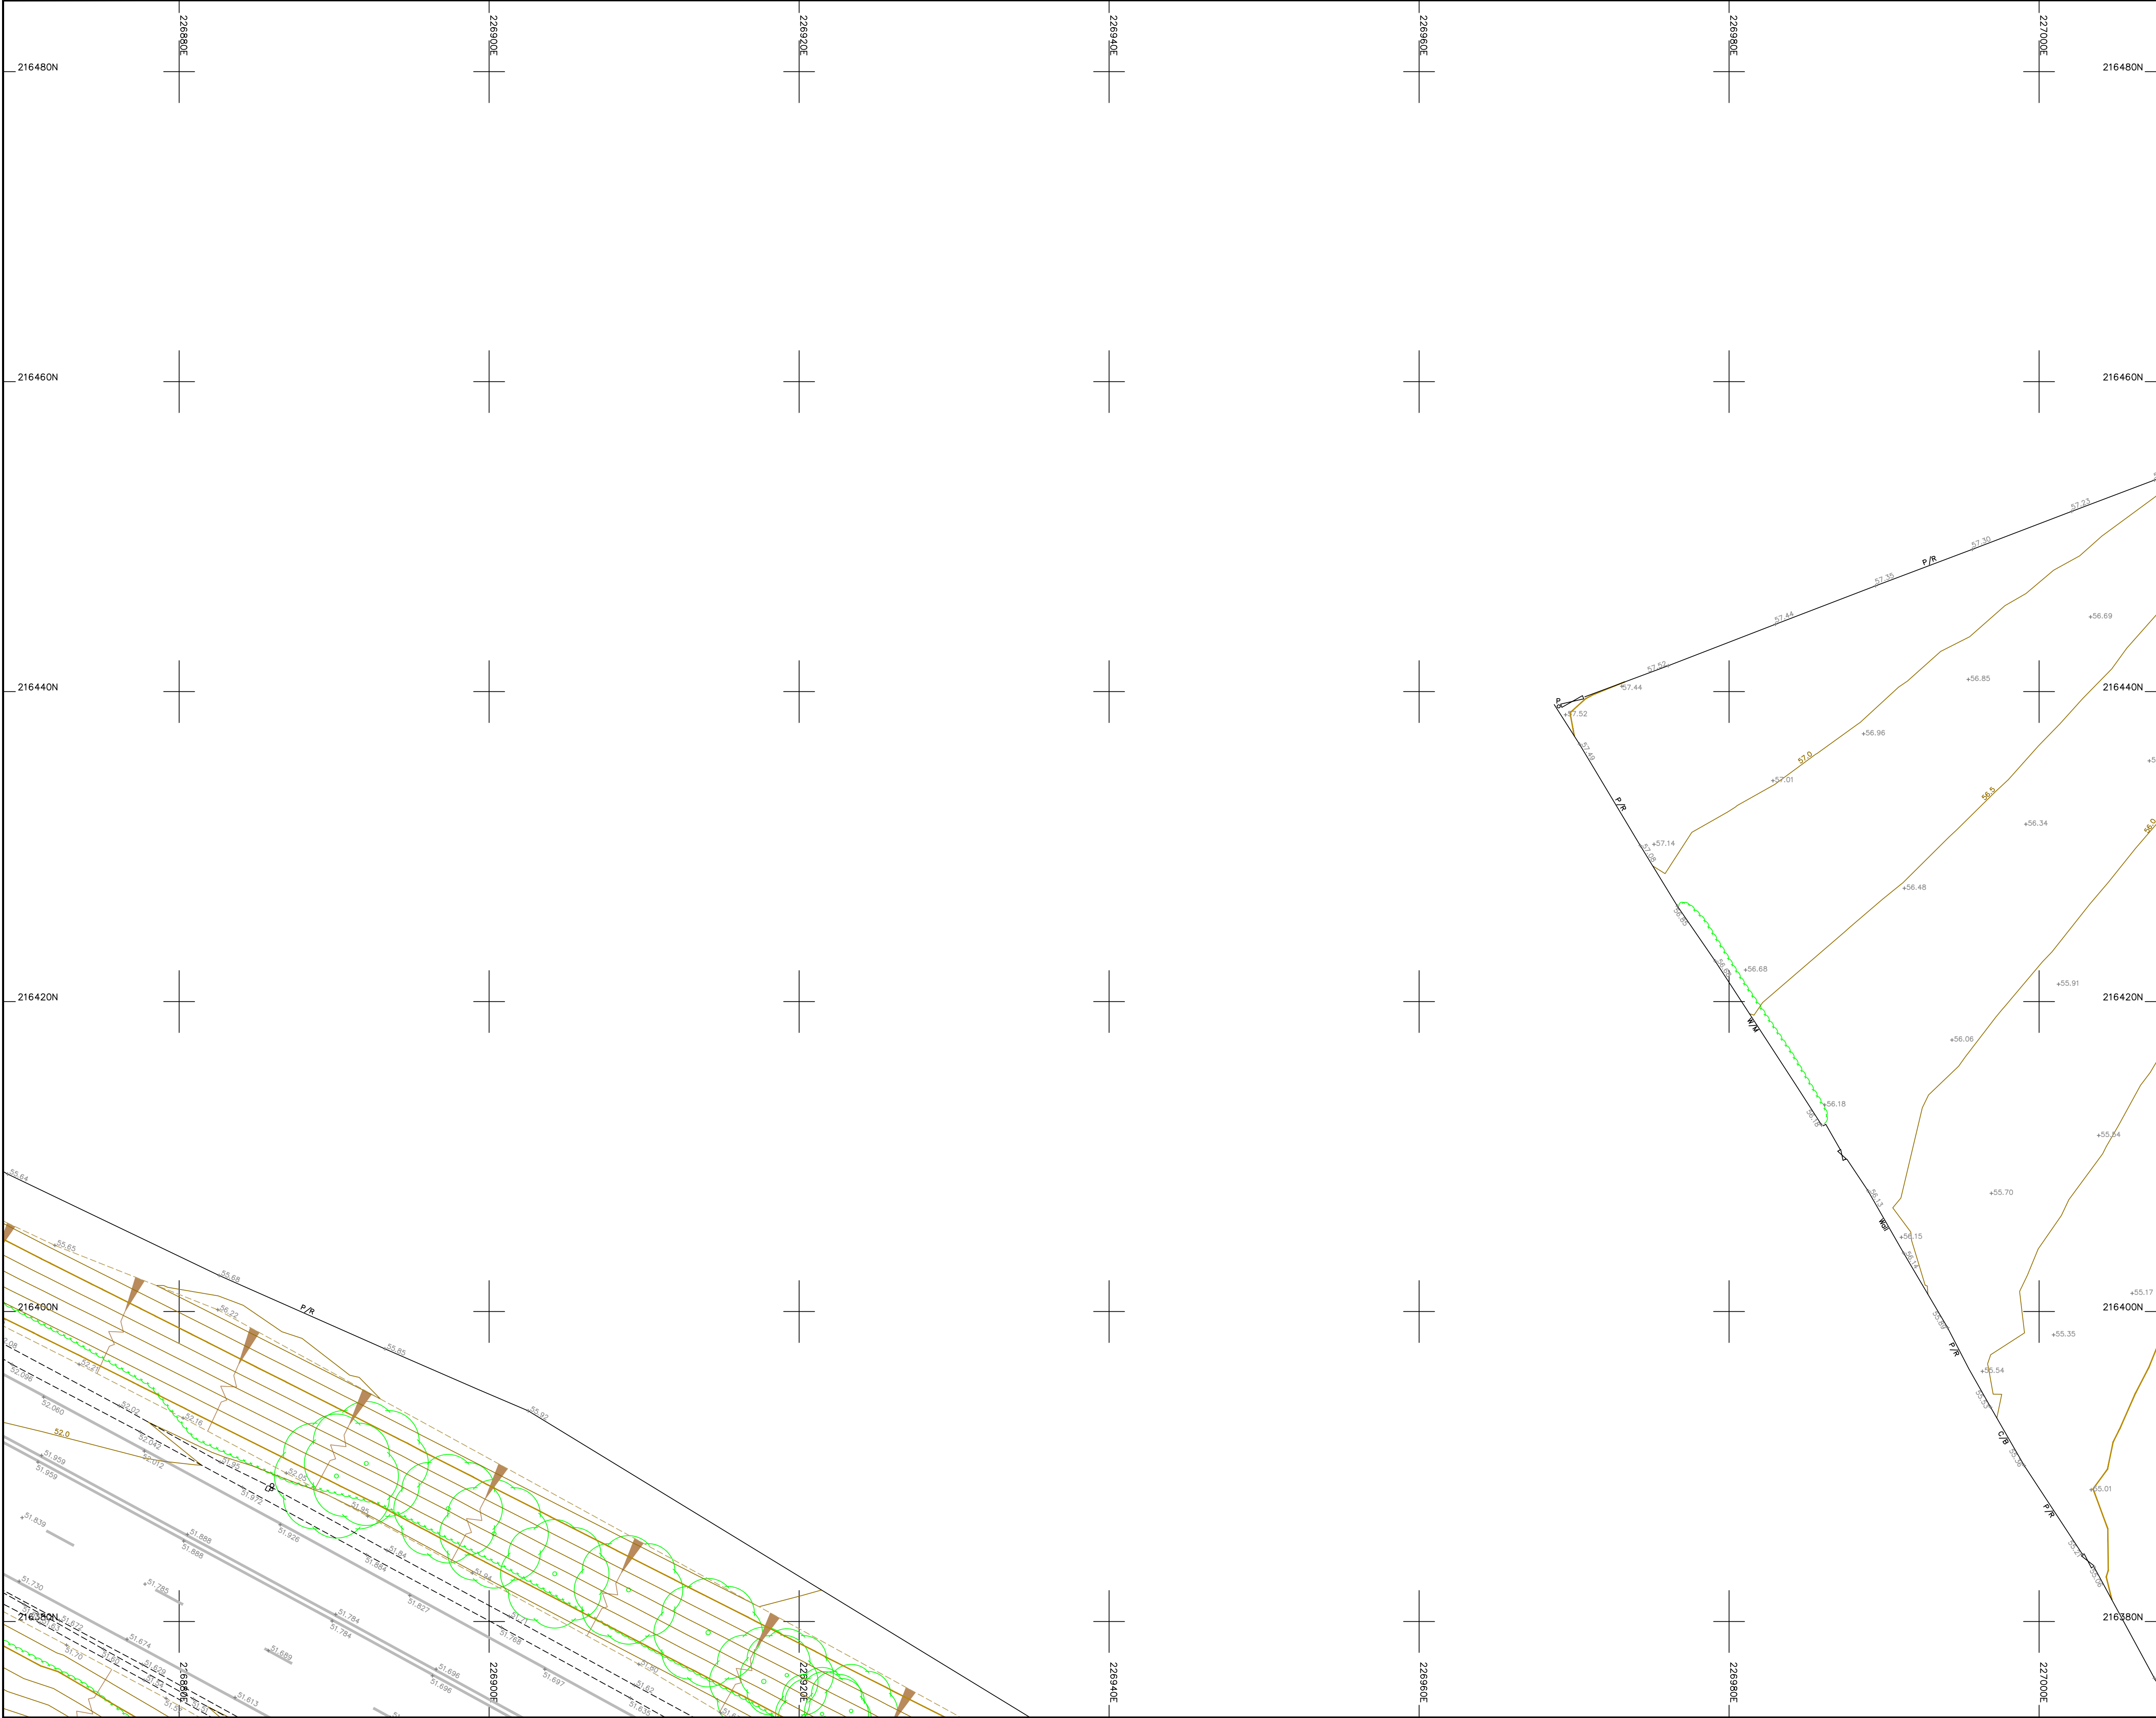

Legend :

AP	Anchor Point	LB	Letter Box
B/W	Barbed Wire	MH	Manhole
BB	Belisha Beacon	Mkr	Marker
B	Bollard	MS	Mile Stone
CP	Catch Pit	Pal	Paling
C/P	Chestnut Paling	PM	Parking Meter
CE	Cleaning Eye	P	Post
C/B	Close Boarded	P/C	Post and Chain
C/I	Corrugated Iron	P/R	Post and Rail
Cul	Culvert	P/W	Post and Wire
DP	Drain Pipe	RWP	Rain Water Pipe
DL	Detector Loop	RP	Reflector Post
EJB	Electricity Junction Box	R/W	Retaining Wall
EP	Electricity Pole	RG	Road Gully
ELIC	Electricity Service Cover	RS	Road Sign
FIG	Feeds Into Ground	SB	Sign Board
FS	Flag Staff	SP	Sign Post
GM	Gas Meter	SC	Stop Cock
GV	Gas Valve	TCB	Telephone Call Box
GP	Gate Post	TP	Telephone Pole
G	Gully	TS	Traffic Signal
Hyd	Hydrant	VP	Vent Pipe
I/R	Iron Railing	WM	Water Meter
IC	Inspection Cover	Tr	Water Trough
I/W	Interwoven	W/M	Wire Mesh Fence
KO	Kerb Outlet	WV	Water Valve
LP	Lamp Post		

Permanent Ground Marker ⊗
O.S. Bench Mark ↑

Sheet Layout :

Notes :

1. Do not scale from this drawing. Please refer to source CAD file for dimensions.

1	Original Issue	26/05/23	SRD	
Rev	Description	Date	Initial	



**CHARTERED
LAND SURVEYORS**

MALCOLM HUGHES
CHERRY TREE HOUSE
CARMARTHEN ROAD
SWANSEA
SA1 1HE
Tel 01792 644181
Fax 01792 203333

Project

Carmarthenshire
Site 17
Sheet 16 of 49


Title

TOPOGRAPHIC
SURVEY

Scale @A1:	Date:	Drawn:	Checked:
1:200	May 2023	SRD	EAD

Card File Name:

60013-MH-VTO-SITE17-M2-G-0001

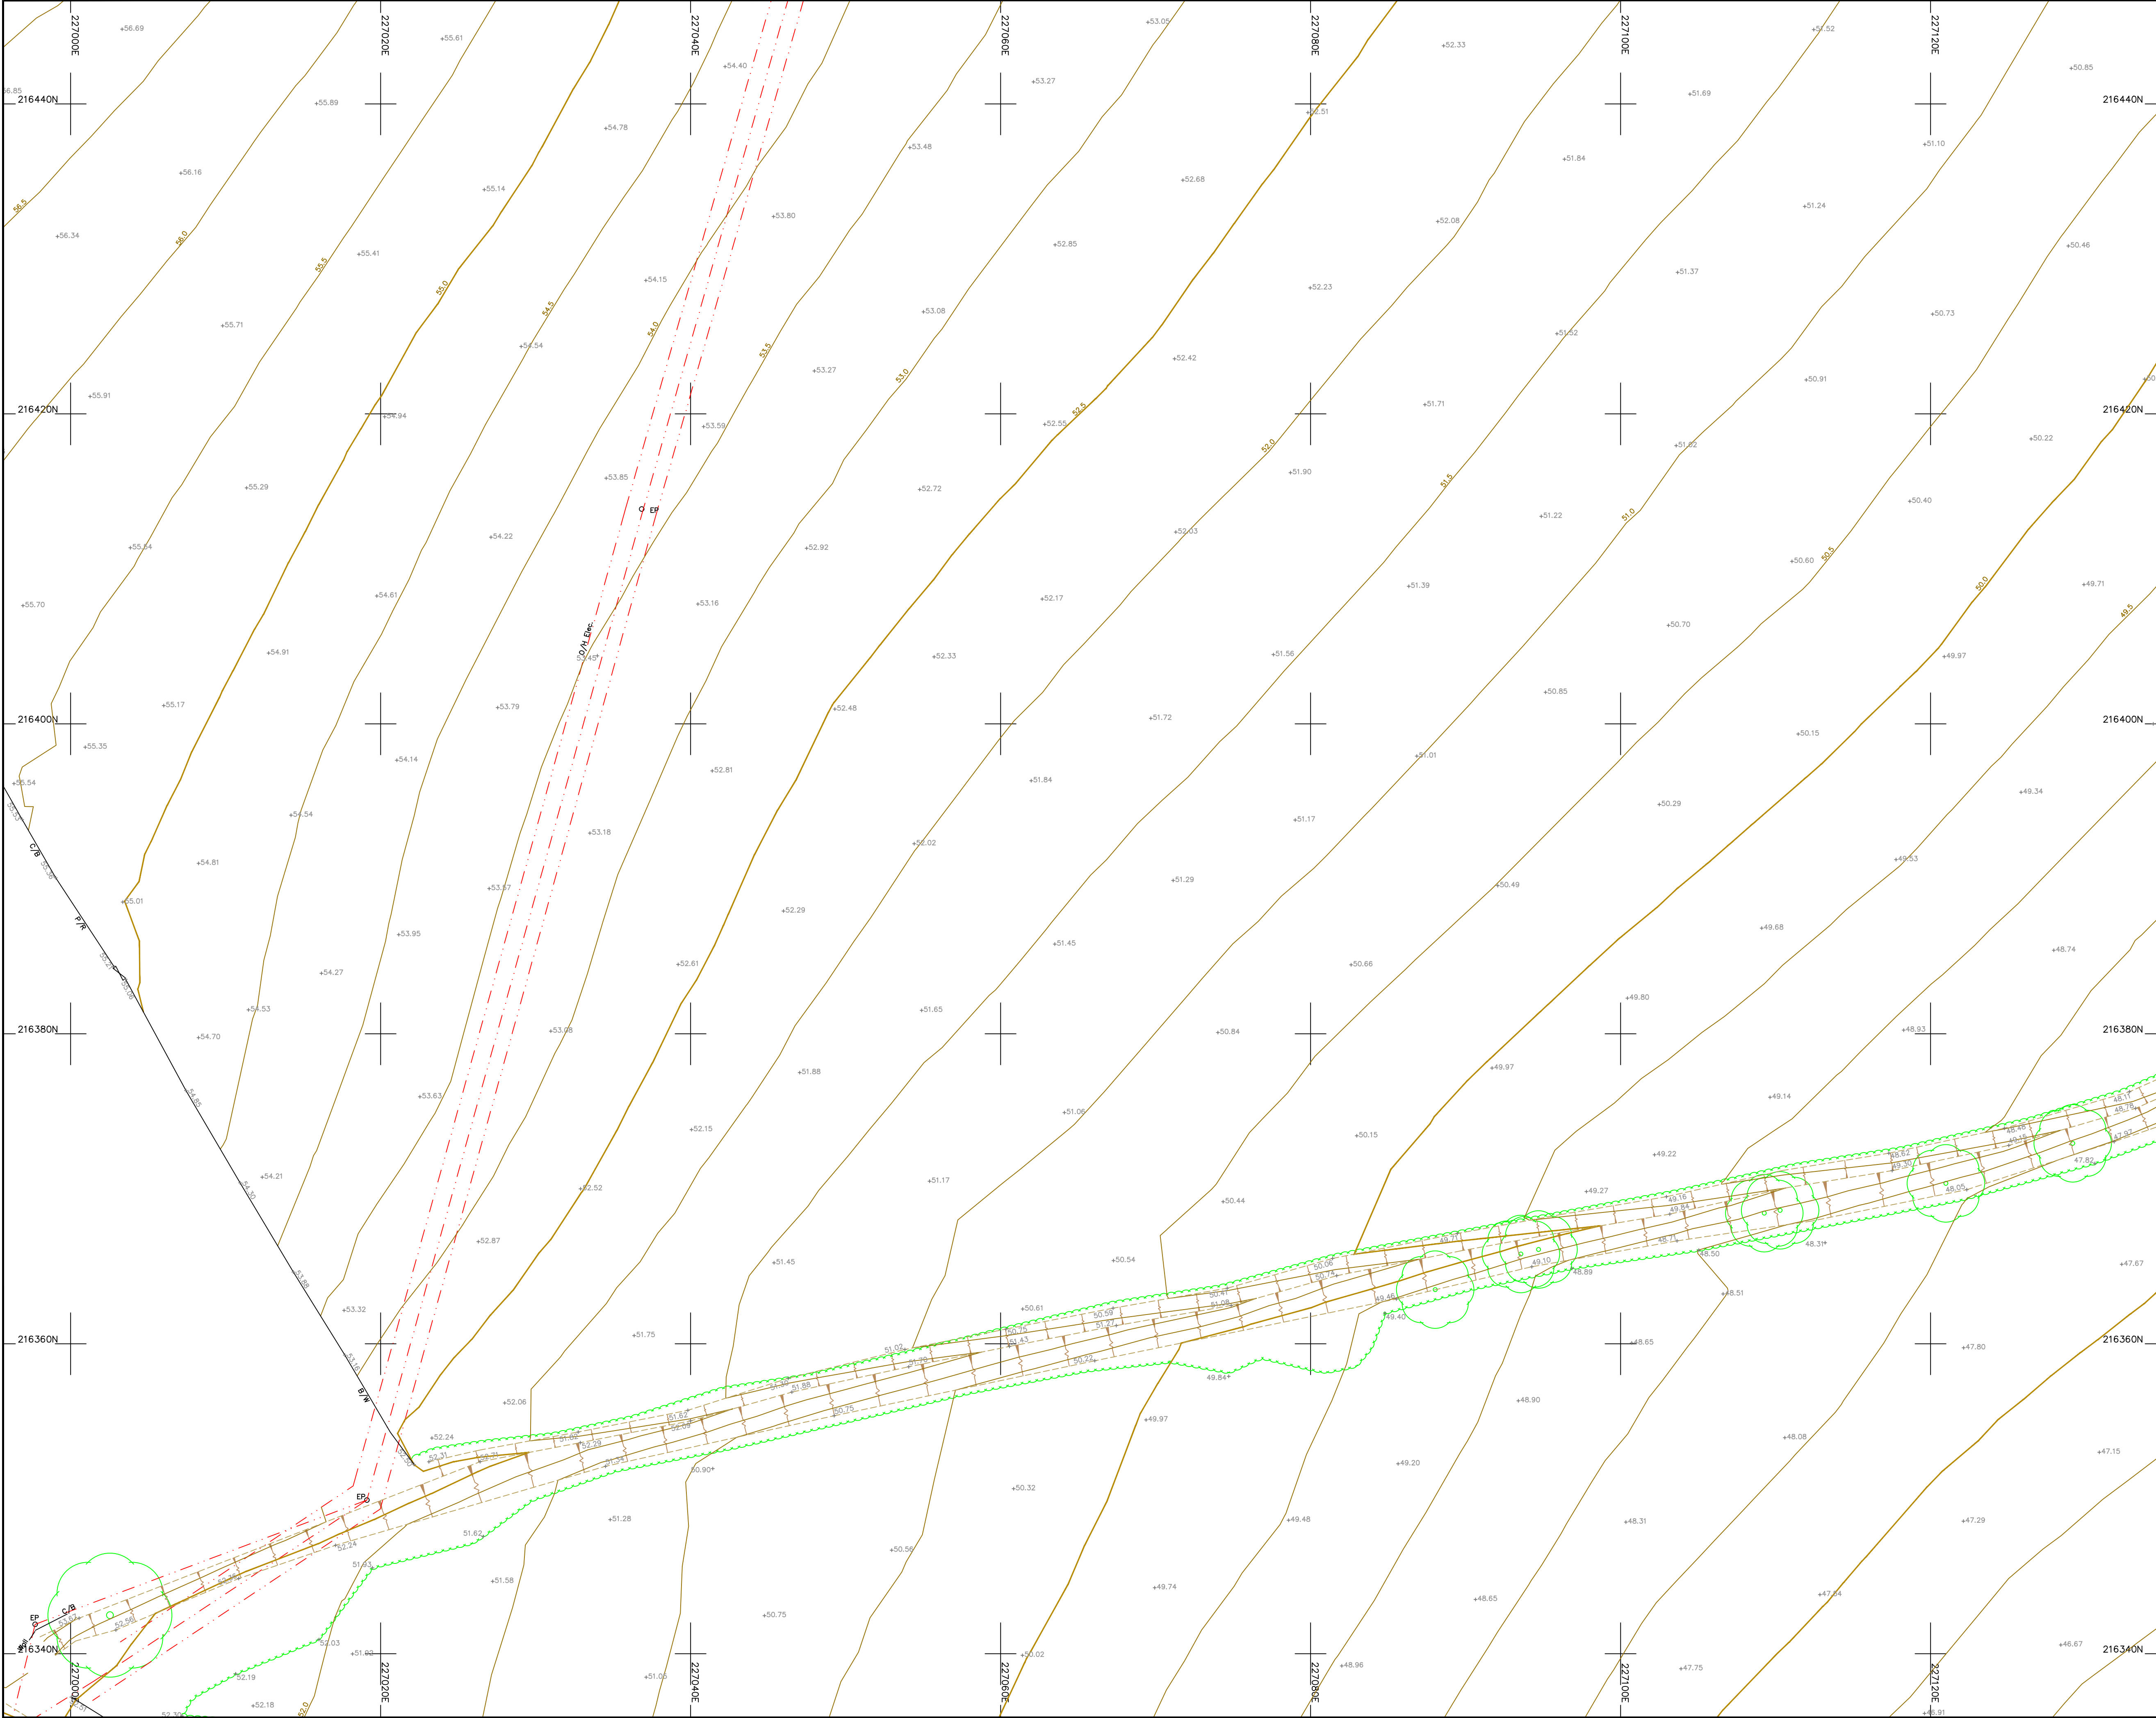

Legend :

AP	Anchor Point	LB	Letter Box
B/W	Barbed Wire	Mhr	Manhole
BB	Belisha Beacon	MS	Marker
B	Bollard	MS	Mile Stone
CP	Catch Pit	PM	Paling
C/P	Chestnut Paling	PM	Parking Meter
CE	Cleaning Eye	P	Post
C/B	Close Boarded	P/C	Post and Chain
C/I	Corrugated Iron	P/R	Post and Rail
Cul	Culvert	P/W	Post and Wire
DP	Drain Pipe	RWP	Rain Water Pipe
DL	Detector Loop	RP	Reflector Post
EJB	Electricity Junction Box	R/W	Retaining Wall
EP	Electricity Pole	RG	Road Gully
ELIC	Electricity Service Cover	RS	Road Sign
FIG	Feeds Into Ground	SB	Sign Board
FS	Flag Staff	SP	Sign Post
GM	Gas Meter	SC	Stop Cock
GV	Gas Valve	TCB	Telephone Call Box
GP	Gate Post	TP	Telephone Pole
G	Gully	TS	Traffic Signal
Hyd	Hydrant	VP	Vent Pipe
I/R	Iron Railing	WM	Water Meter
IC	Inspection Cover	Tr	Water Trough
I/W	Interwoven	W/M	Wire Mesh Fence
KO	Kerb Outlet	WV	Water Valve
LP	Lamp Post		

Permanent Ground Marker ⊗
O.S. Bench Mark ↑


Sheet Layout :

North Arrow

Notes :

1. Do not scale from this drawing. Please refer to source CAD file for dimensions.


1	Original Issue	26/05/23	SRD
Rev	Description	Date	Initial

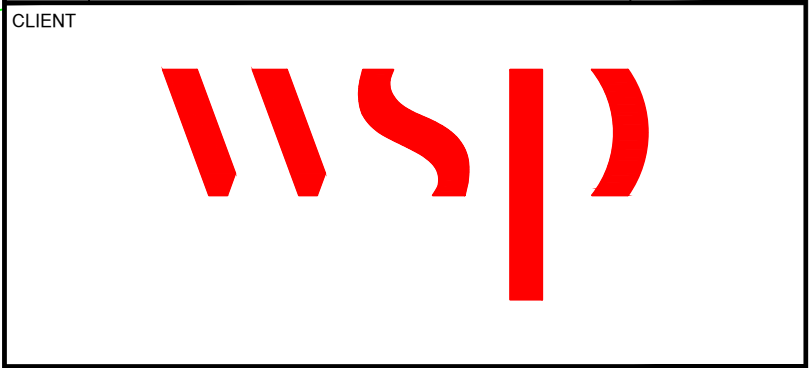

MALCOLM HUGHES
CHARTERED LAND SURVEYORS

MALCOLM HUGHES
CHERRY TREE HOUSE
CARMARTHEN ROAD
SWANSEA
SA1 1HE
Tel 01792 644181
Fax 01792 203333

Project	Carmarthenshire Site 17 Sheet 17 of 49		
Title	TOPOGRAPHIC SURVEY		
Scale @A1:	Date:	Drawn:	Checked:
1:200	May 2023	SRD	EAD
Card File Name: 60013-MH-VTO-SITE17-M2-G-0001			

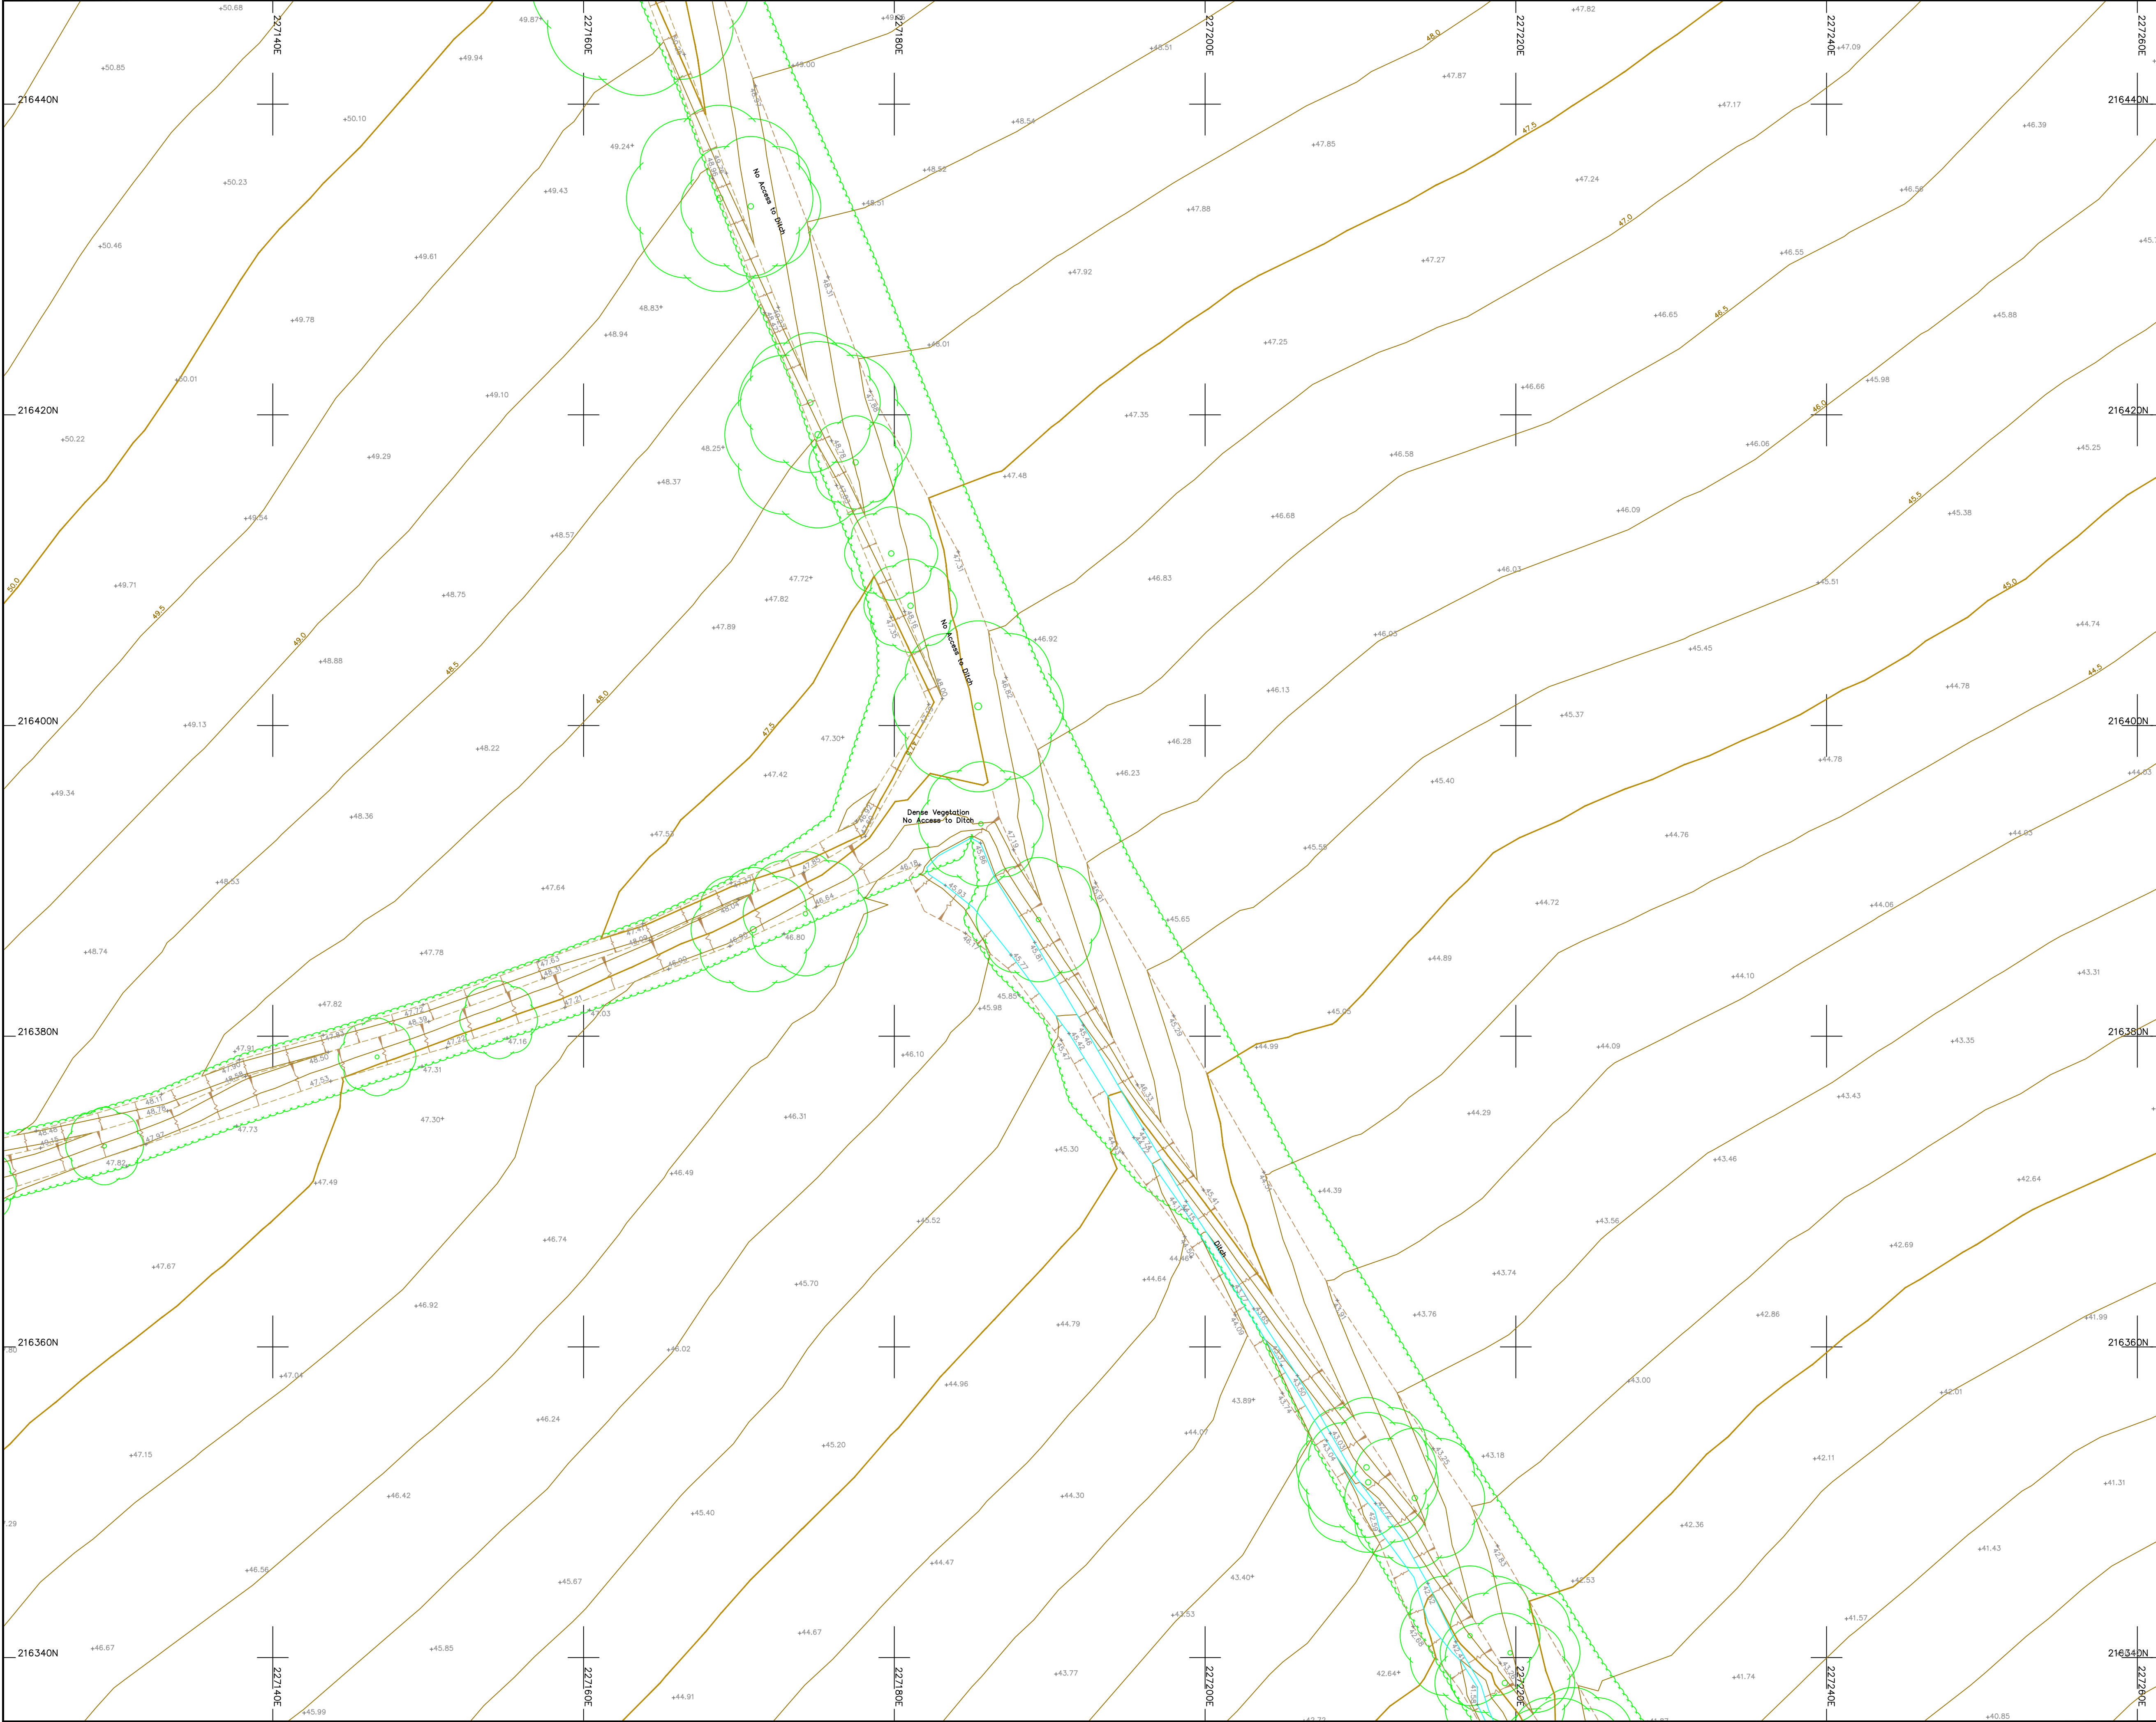

Legend :

AP	Anchor Point	LB	Letter Box
B/W	Barbed Wire	MH	Manhole
BB	Belisha Beacon	Mkr	Marker
B	Bollard	MS	Mile Stone
CP	Catch Pit	Pal	Paling
C/P	Chestnut Paling	PM	Parking Meter
CE	Cleaning Eye	P	Post
C/B	Close Boarded	P/C	Post and Chain
C/I	Corrugated Iron	P/R	Post and Rail
Cul	Culvert	P/W	Post and Wire
DP	Drain Pipe	RWP	Rain Water Pipe
DL	Detector Loop	RP	Reflector Post
EJB	Electricity Junction Box	R/W	Retaining Wall
EP	Electricity Pole	RG	Road Gully
ELIC	Electricity Service Cover	RS	Road Sign
FIG	Feeds Into Ground	SB	Sign Board
FS	Flag Staff	SP	Sign Post
GM	Gas Meter	SC	Stop Cock
GV	Gas Valve	TCB	Telephone Call Box
GP	Gate Post	TP	Telephone Pole
G	Gully	TS	Traffic Signal
Hyd	Hydrant	VP	Vent Pipe
I/R	Iron Railing	WM	Water Meter
IC	Inspection Cover	Tr	Water Trough
I/W	Interwoven	W/M	Wire Mesh Fence
KO	Kerb Outlet	WV	Water Valve
LP	Lamp Post		

Permanent Ground Marker ⊗


O.S. Bench Mark ↑

Sheet Layout :

Notes :

1. Do not scale from this drawing. Please refer to source CAD file for dimensions.

1	Original Issue	26/05/23	SRD	
Rev	Description	Date	Initial	

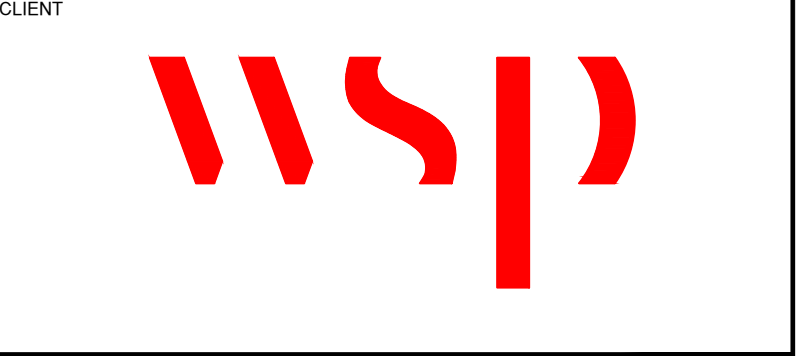

**CHARTERED
LAND SURVEYORS**

MALCOLM HUGHES
CHERRY TREE HOUSE
CARMARTHEN ROAD
SWANSEA
SA1 1HE
Tel 01792 644181
Fax 01792 203333

Project

Carmarthenshire
Site 17
Sheet 18 of 49


Title

TOPOGRAPHIC
SURVEY


Scale @A1:	Date:	Drawn:	Checked:
1:200	May 2023	SRD	EAD

Card File Name:


60013-MH-VTO-SITE17-M2-G-0001

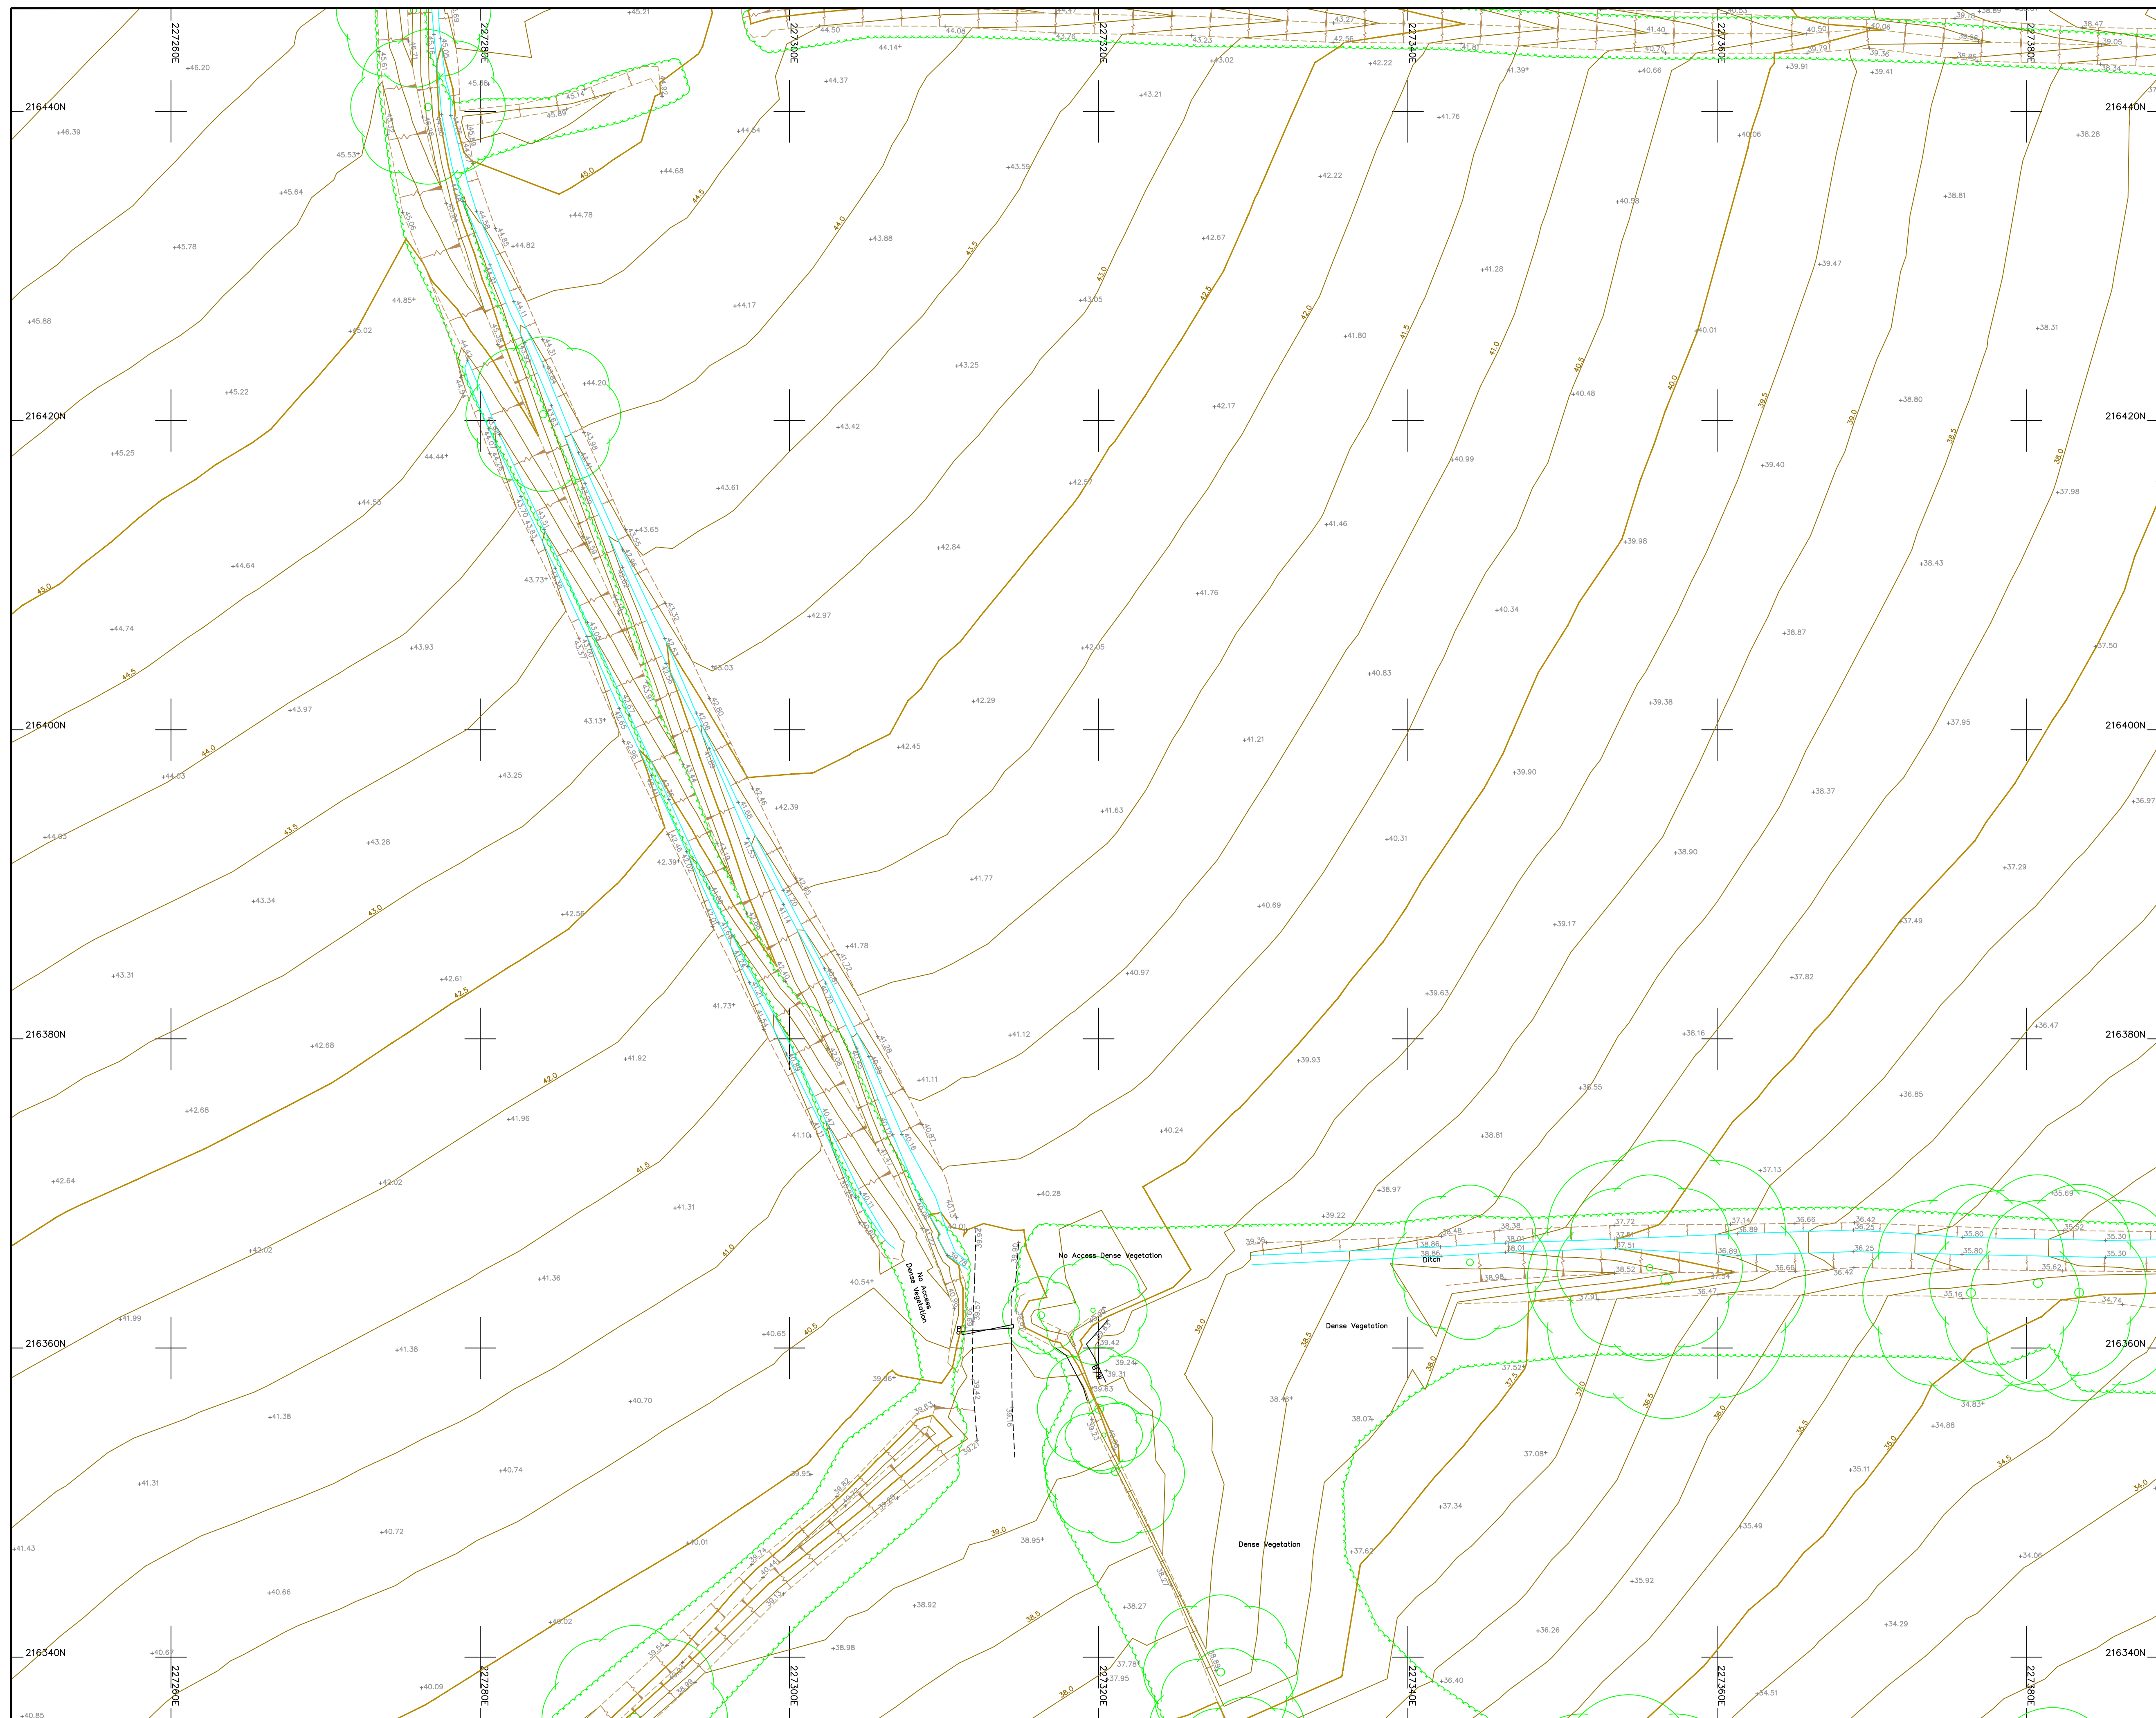

Legend :			
AP	Anchor Point	LB	Letter Box
B/W	Barbed Wire	MH	Manhole
BB	Bellish Beacon	Mkr	Marker
B	Ballard	MS	Miss Stone
CP	Catch Pit	Pal	Paling
C/P	Chestnut Paling	PM	Parking Meter
CE	Cleaning Eye	P	Post
C/B	Cole Boarded	P/C	Post and Chain
C/I	Corrugated Iron	P/R	Post and Rail
Cul	Culvert	PW	Post and Wire
DP	Drain Pipe	RWP	Rain Water Pipe
DL	Detector Loop	RP	Reflector Post
EUB	Electricity Junction Box	R/W	Retaining Wall
EL	Electricity Pole	Rd	Road Gully
ELUC	Electricity Service	RS	Road Sign
FIG	Feeds Into Ground	SB	Sign Board
FS	Flag Staff	SP	Sign Post
GM	Gas Meter	SC	Stop Cook
GV	Gas Valve	TCB	Telephone Call Box
GP	Gate Post	TP	Telephone Pole
G	Gully	TS	Traffic Signal
Hyd	Hydrant	VF	Vent Pipe
I/R	Iron Railing	WM	Water Meter
IC	Inspection Cover	Tr	Water Trough
I/W	Intervenen	W/M	Wire Mesh Fence
KO	Kerb Outlet	PW	Wire Wash
LP	Lamp Post		
Pearcon Grand Marker ☉			
O.S. Bench Mark		↑	

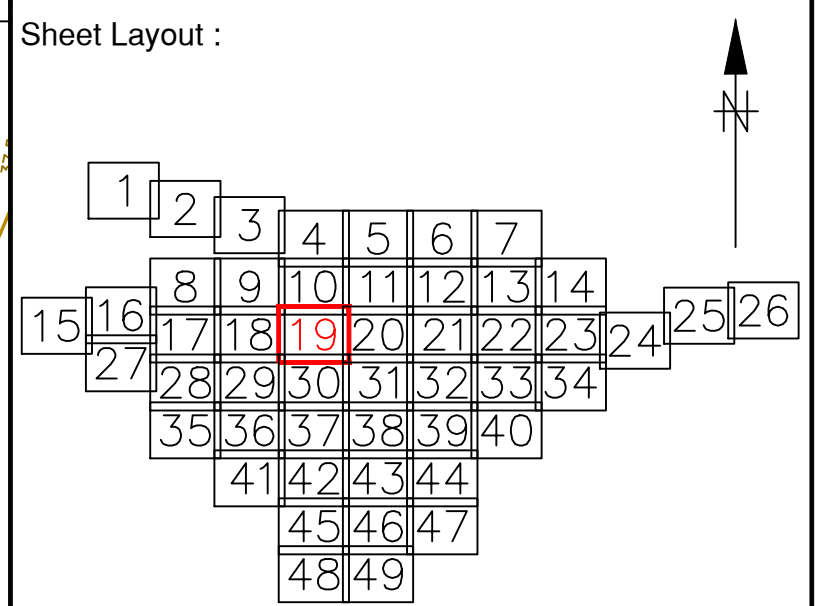

Notes :				
1. Do not scale from this drawing. Please refer to source CAD file for dimensions.				
1	Original Issue		26/05/23	SRD
Rev	Description		Date	Initial

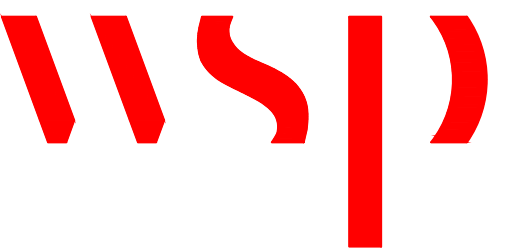


MALCOLM
HUGHES
CHARTERED
LAND SURVEYORS

MALCOLM HUGHES
CHERRY TREE HOUSE
CARMARTHEN ROAD
SWANSEA
SA1 1HE

Tel 01792 644181
Fax 01792 203333

Project			
Carmarthenshire Site 17 Sheet 19 of 49			
Title			
TOPOGRAPHIC SURVEY			
Scale @A1:	Date:	Drawn:	Checked:
1:200	May 2023	SRD	EAD
Cad File Name:			
60013-MH-VTO-SITE17-M2-G-0001			

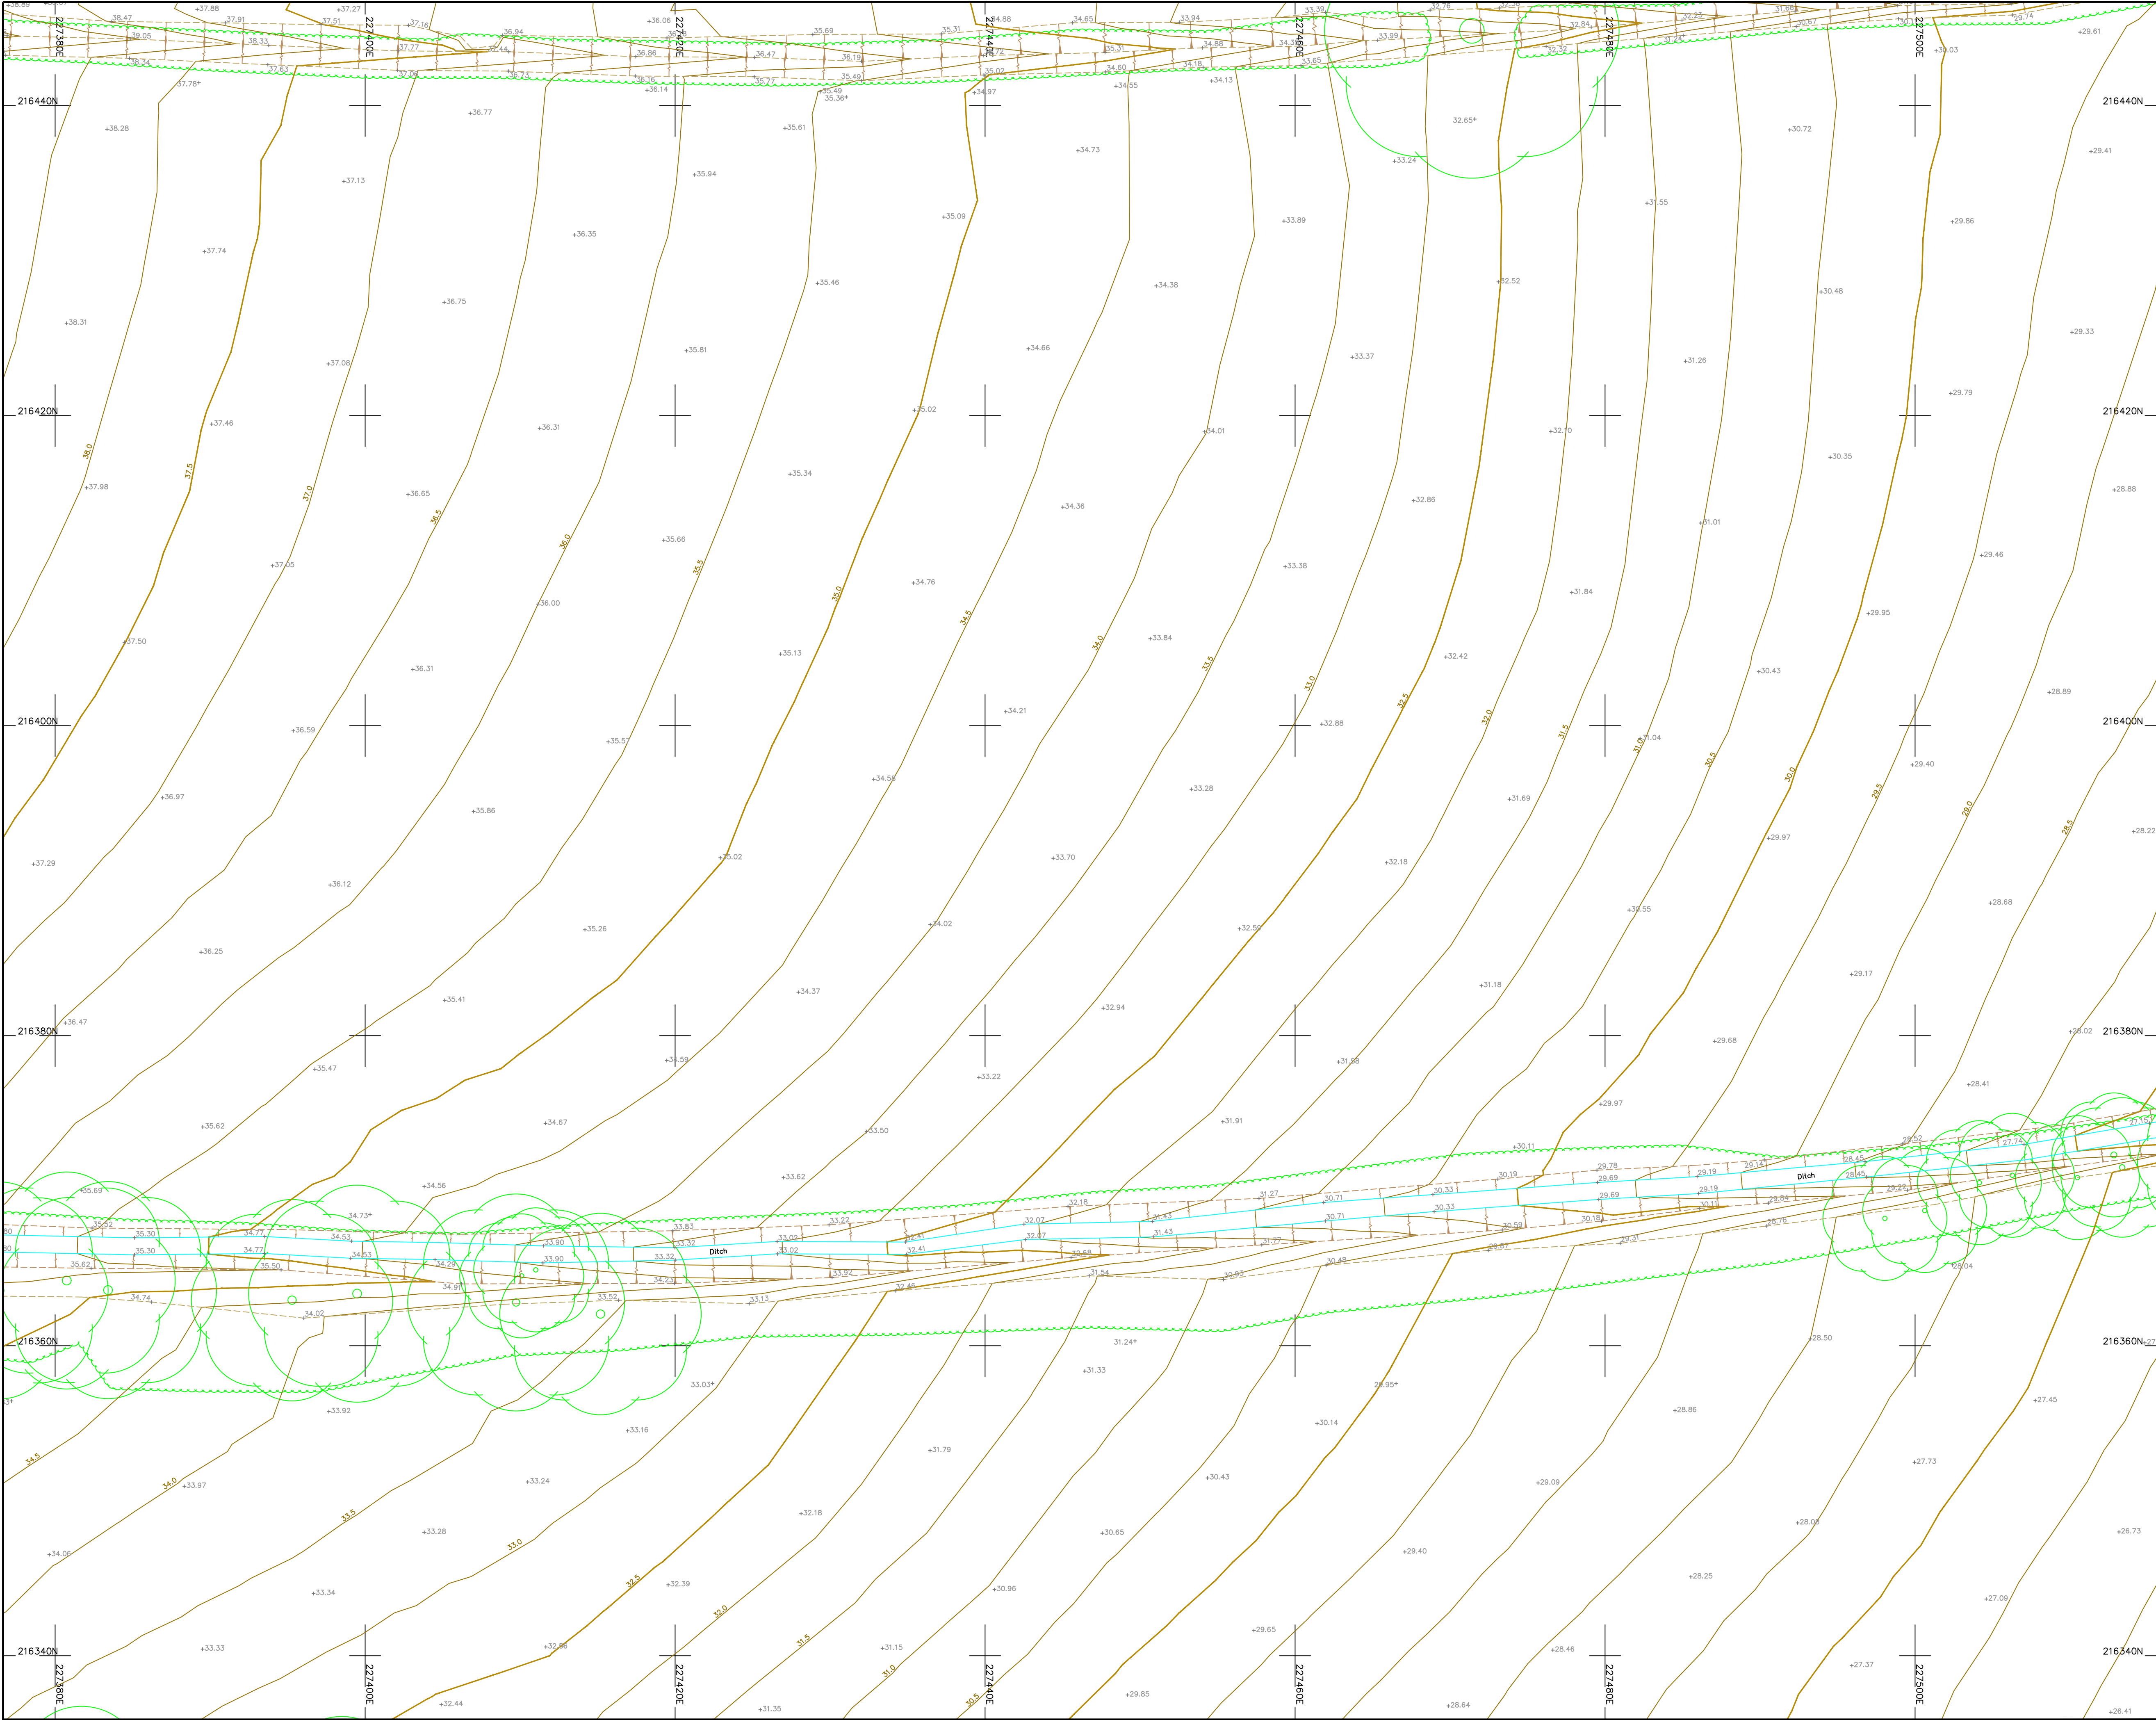

Legend :

AP	Anchor Point	LB	Letter Box
B/W	Barbed Wire	MH	Manhole
BB	Belisha Beacon	Mkr	Marker
B	Bollard	MS	Mile Stone
CP	Catch Pit	Pal	Paling
C/P	Chestnut Paling	PM	Parking Meter
CE	Cleaning Eye	P	Post
C/B	Close Boarded	P/C	Post and Chain
C/I	Corrugated Iron	P/R	Post and Rail
Cul	Culvert	P/W	Post and Wire
DP	Drain Pipe	RWP	Rain Water Pipe
DL	Detector Loop	RP	Reflector Post
EJB	Electricity Junction Box	R/W	Retaining Wall
EP	Electricity Pole	RG	Road Gully
ELIC	Electricity Service Cover	RS	Road Sign
FIG	Feeds Into Ground	SB	Sign Board
FS	Flag Staff	SP	Sign Post
GM	Gas Meter	SC	Stop Cock
GV	Gas Valve	TCB	Telephone Call Box
GP	Gate Post	TP	Telephone Pole
G	Gully	TS	Traffic Signal
Hyd	Hydrant	VP	Vent Pipe
I/R	Iron Railing	WM	Water Meter
IC	Inspection Cover	Tr	Water Trough
I/W	Interwoven	W/M	Wire Mesh Fence
KO	Kerb Outlet	WV	Water Valve
LP	Lamp Post		

Permanent Ground Marker ⊗
O.S. Bench Mark ↑

Sheet Layout :

Notes :

1. Do not scale from this drawing. Please refer to source CAD file for dimensions.


1	Original Issue	26/05/23	SRD
Rev	Description	Date	Initial



**CHARTERED
LAND SURVEYORS**

MALCOLM HUGHES
CHERRY TREE HOUSE
CARMARTHEN ROAD
SWANSEA
SA1 1HE
Tel 01792 644181
Fax 01792 203333

Project	Carmarthenshire Site 17 Sheet 20 of 49		
Title	TOPOGRAPHIC SURVEY		
Scale @A1:	1:200	Date:	May 2023
Drawn:	SRD	Checked:	EAD
Card File Name: 60013-MH-VTO-SITE17-M2-G-0001			

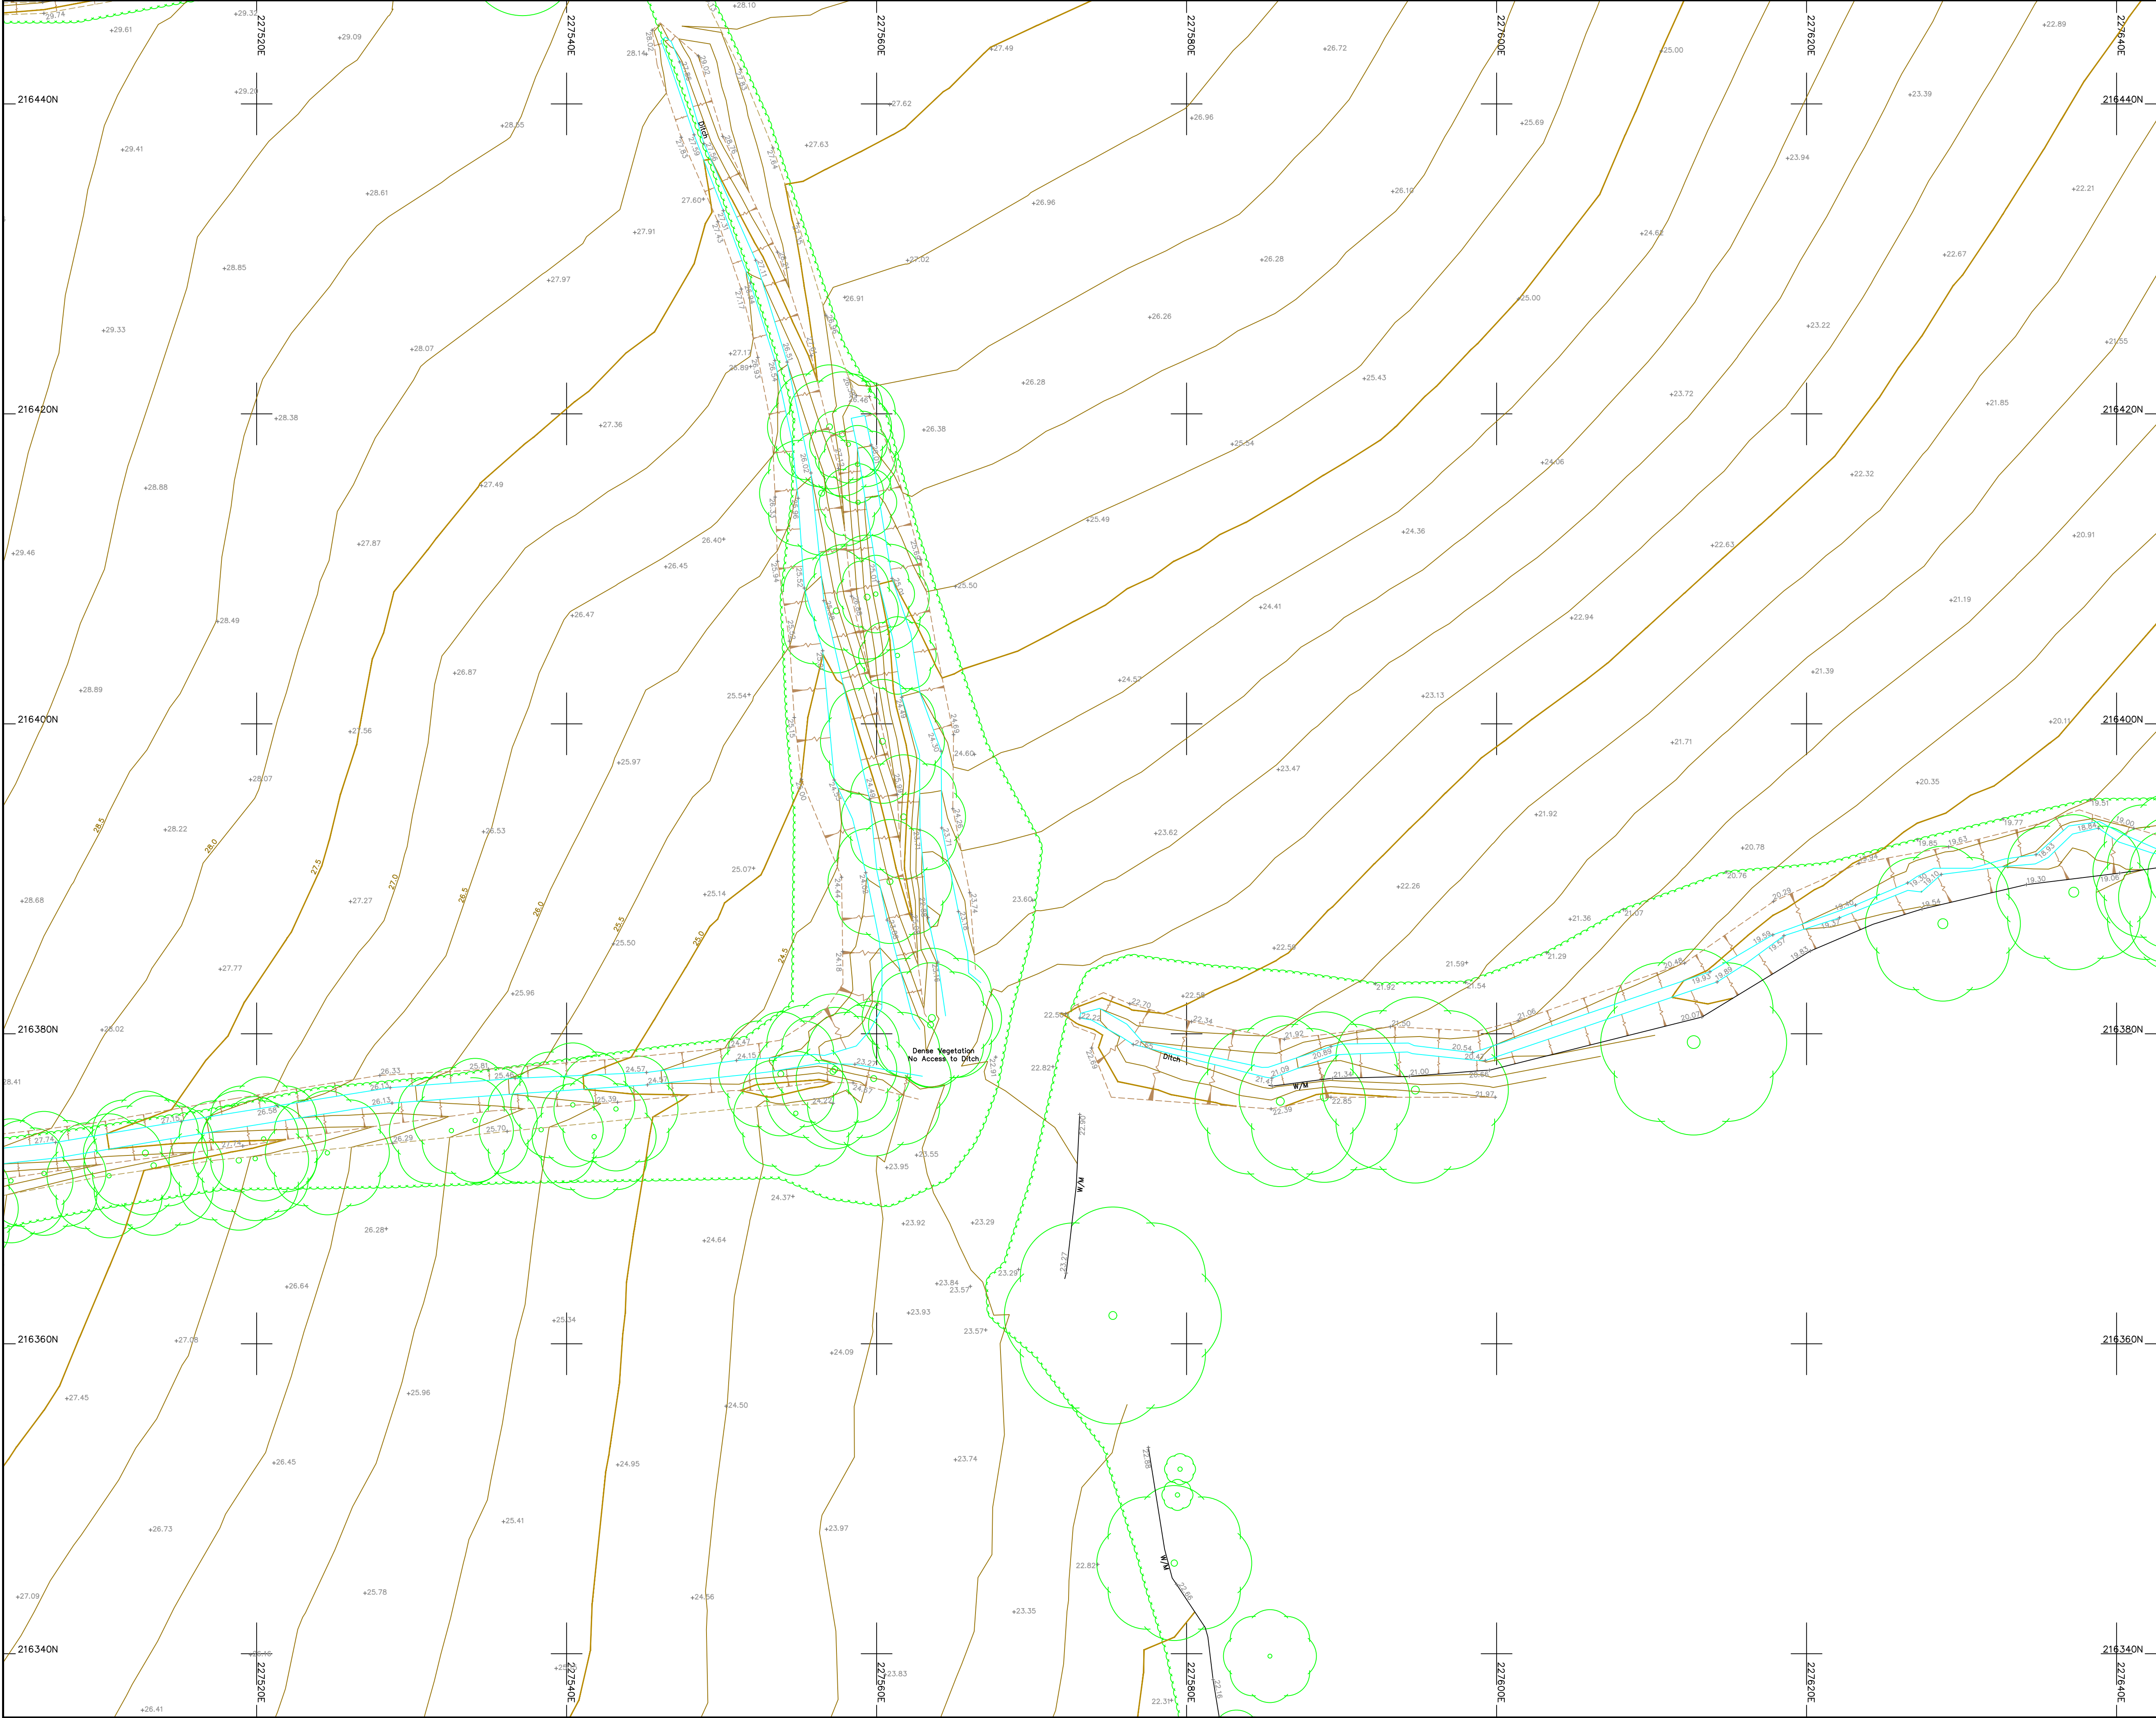

Legend :

AP	Anchor Point	LB	Letter Box
B/W	Barbed Wire	Mh	Manhole
BB	Belisha Beacon	MS	Marker
B	Bollard	MS	Mile Stone
CP	Catch Pit	Pal	Paling
C/P	Chestnut Paling	PM	Parking Meter
CE	Cleaning Eye	P	Post
C/B	Close Boarded	P/C	Post and Chain
C/I	Corrugated Iron	P/R	Post and Rail
Cul	Culvert	P/W	Post and Wire
DP	Drain Pipe	RWP	Rain Water Pipe
DL	Detector Loop	RP	Reflector Post
EJB	Electricity Junction Box	R/W	Retaining Wall
EP	Electricity Pole	RG	Road Gully
ELIC	Electricity Service Cover	RS	Road Sign
FIG	Feeds Into Ground	SB	Sign Board
FS	Flag Staff	SP	Sign Post
GM	Gas Meter	SC	Stop Cock
GV	Gas Valve	TCB	Telephone Call Box
GP	Gate Post	TP	Telephone Pole
G	Gully	TS	Traffic Signal
Hyd	Hydrant	VP	Vent Pipe
I/R	Iron Railing	WM	Water Meter
IC	Inspection Cover	Tr	Water Trough
I/W	Interwoven	W/M	Wire Mesh Fence
KO	Kerb Outlet	WV	Water Valve
LP	Lamp Post		

Permanent Ground Marker ⊗


O.S. Bench Mark ↑

Sheet Layout :

Notes :

1. Do not scale from this drawing. Please refer to source CAD file for dimensions.

1	Original Issue	26/05/23	SRD	
Rev	Description	Date	Initial	

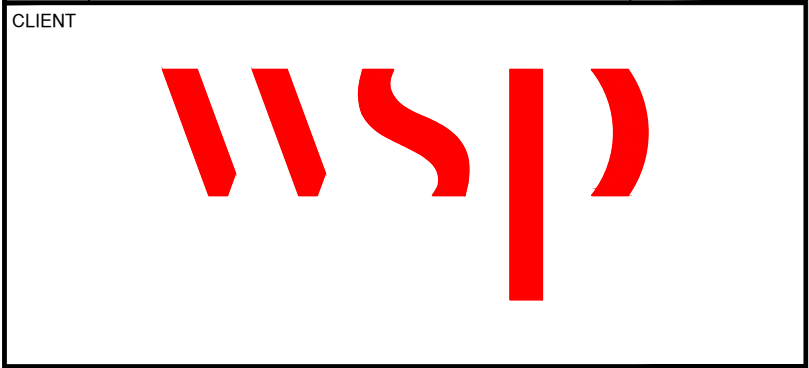


**CHARTERED
LAND SURVEYORS**

MALCOLM HUGHES
CHERRY TREE HOUSE
CARMARTHEN ROAD
SWANSEA
SA1 1HE
Tel 01792 644181
Fax 01792 203333

Project	Carmarthenshire Site 17 Sheet 21 of 49		
Title	TOPOGRAPHIC SURVEY		
Scale @A1:	1:200	Date:	May 2023
Drawn:	SRD	Checked:	EAD
Card File Name:	60013-MH-VTO-SITE17-M2-G-0001		



- Legend :
- | | | | |
|------|---------------------------|-----|--------------------|
| AP | Anchor Point | LB | Letter Box |
| B/W | Barbed Wire | Mhr | Manhole |
| BB | Belisha Beacon | MS | Marker |
| B | Bollard | MS | Mile Stone |
| CP | Catch Pit | PM | Paling |
| C/P | Chestnut Paling | PM | Parking Meter |
| CE | Cleaning Eye | P | Post |
| C/B | Close Boarded | P/C | Post and Chain |
| C/I | Corrugated Iron | P/R | Post and Rail |
| Cul | Culvert | P/W | Post and Wire |
| DP | Drain Pipe | RWP | Rain Water Pipe |
| DL | Detector Loop | RP | Reflector Post |
| EJB | Electricity Junction Box | R/W | Retaining Wall |
| EP | Electricity Pole | RG | Road Gully |
| ELIC | Electricity Service Cover | RS | Road Sign |
| FIG | Feeds Into Ground | SB | Sign Board |
| FS | Flag Staff | SP | Sign Post |
| GM | Gas Meter | SC | Stop Cock |
| GV | Gas Valve | TCB | Telephone Call Box |
| GP | Gate Post | TP | Telephone Pole |
| G | Gully | TS | Traffic Signal |
| Hyd | Hydrant | VP | Vent Pipe |
| I/R | Iron Railing | WM | Water Meter |
| IC | Inspection Cover | Tr | Water Trough |
| I/W | Interwoven | W/M | Wire Mesh Fence |
| KO | Kerb Outlet | WV | Water Valve |
| LP | Lamp Post | | |
- Permanent Ground Marker ⊗
- O.S. Bench Mark ↑

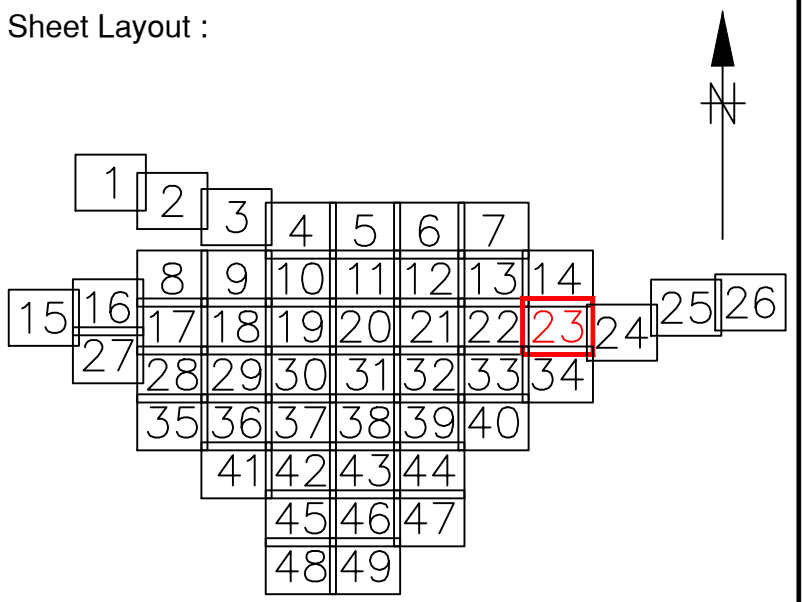

Notes :

1. Do not scale from this drawing. Please refer to source CAD file for dimensions.

Rev	Description	Date	Initial
1	Original Issue	26/05/23	SRD



MALCOLM HUGHES
CHARTERED LAND SURVEYORS


MALCOLM HUGHES
CHERRY TREE HOUSE
CARMARTHEN ROAD
SWANSEA
SA1 1HE
Tel 01792 644181
Fax 01792 203333

Project Carmarthenshire
Site 17
Sheet 23 of 49

Title TOPOGRAPHIC
SURVEY

Scale @A1: 1:200	Date: May 2023	Drawn: SRD	Checked: EAD
------------------	----------------	------------	--------------

Card File Name: 60013-MH-VTO-SITE17-M2-G-0001

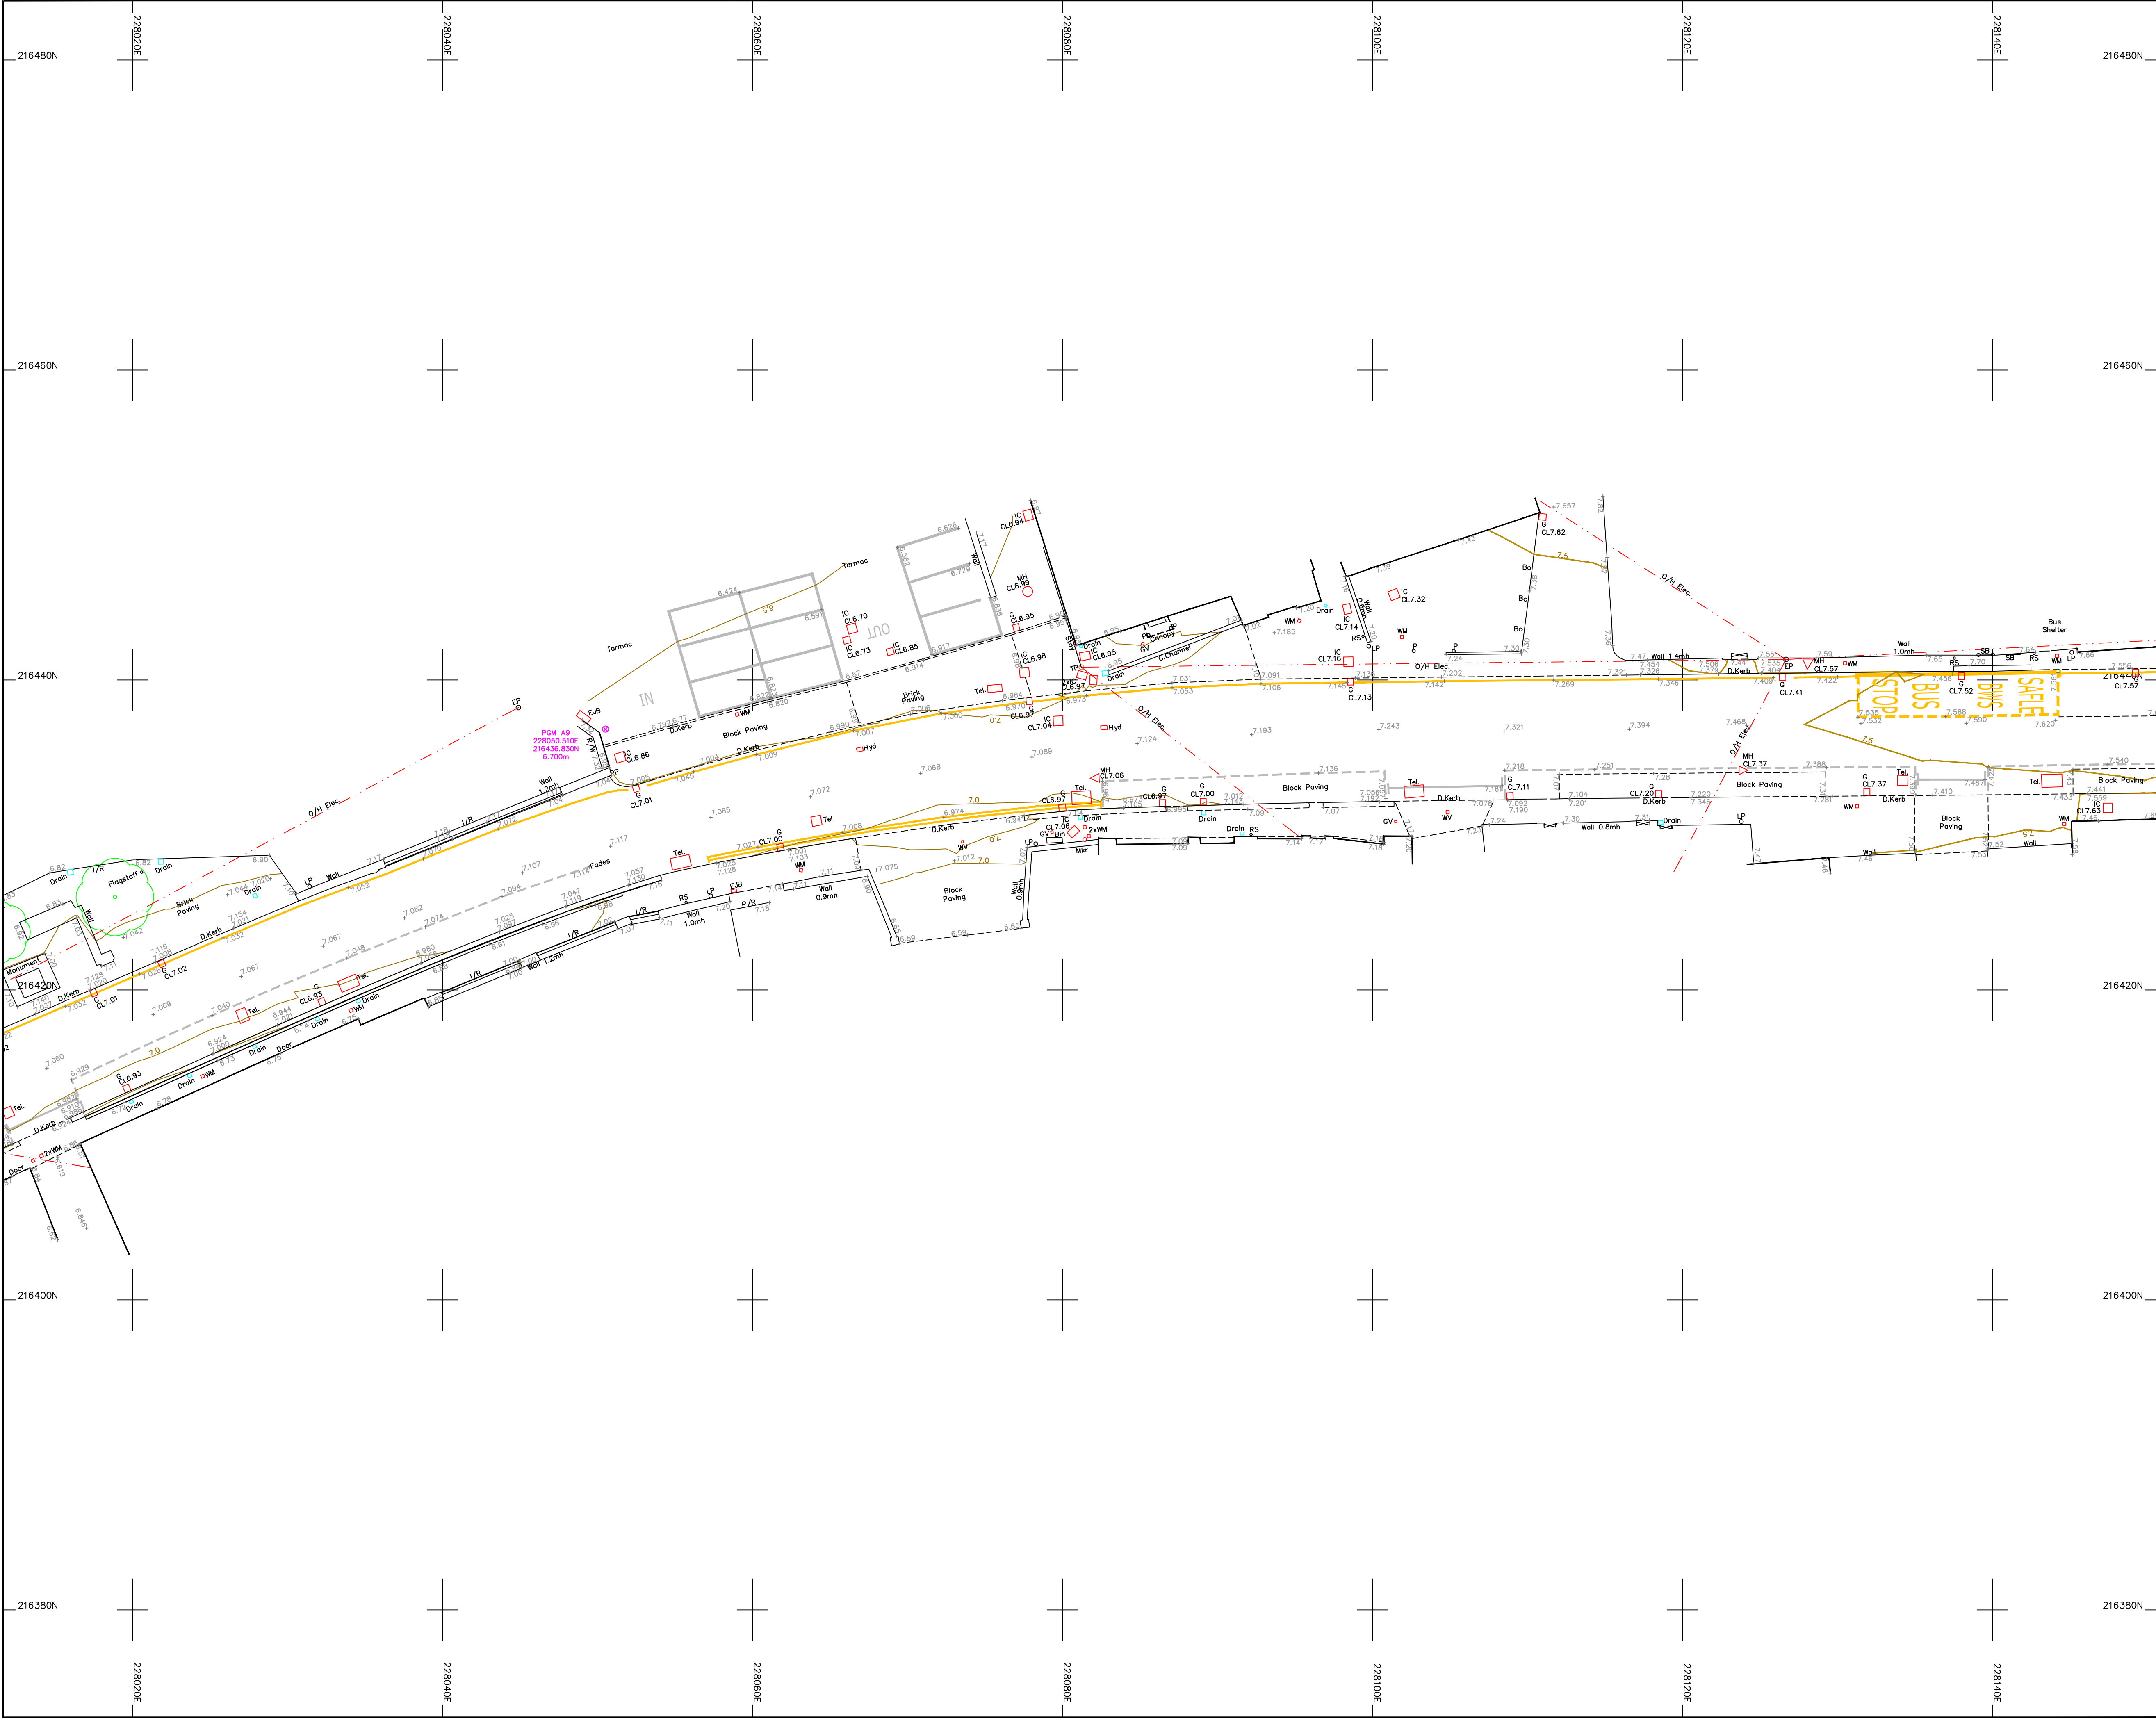


Legend :

AP	Anchor Point	LB	Letter Box
B/W	Barbed Wire	MH	Manhole
BB	Belisha Beacon	Mkr	Marker
B	Bollard	MS	Mile Stone
CP	Catch Pit	Pal	Paling
C/P	Chestnut Paling	PM	Parking Meter
CE	Cleaning Eye	P	Post
C/B	Close Boarded	P/C	Post and Chain
C/I	Corrugated Iron	P/R	Post and Rail
Cul	Culvert	P/W	Post and Wire
DP	Drain Pipe	RWP	Rain Water Pipe
DL	Detector Loop	RP	Reflector Post
EJB	Electricity Junction Box	R/W	Retaining Wall
EP	Electricity Pole	RG	Road Gully
ELIC	Electricity Service Cover	RS	Road Sign
FIG	Feeds Into Ground	SB	Sign Board
FS	Flag Staff	SP	Sign Post
GM	Gas Meter	SC	Stop Cock
GV	Gas Valve	TCB	Telephone Call Box
GP	Gate Post	TP	Telephone Pole
G	Gully	TS	Traffic Signal
Hyd	Hydrant	VP	Vent Pipe
I/R	Iron Railing	WM	Water Meter
IC	Inspection Cover	Tr	Water Trough
I/W	Interwoven	W/M	Wire Mesh Fence
KO	Kerb Outlet	WV	Water Valve
LP	Lamp Post		

Permanent Ground Marker ⊗

O.S. Bench Mark ↑

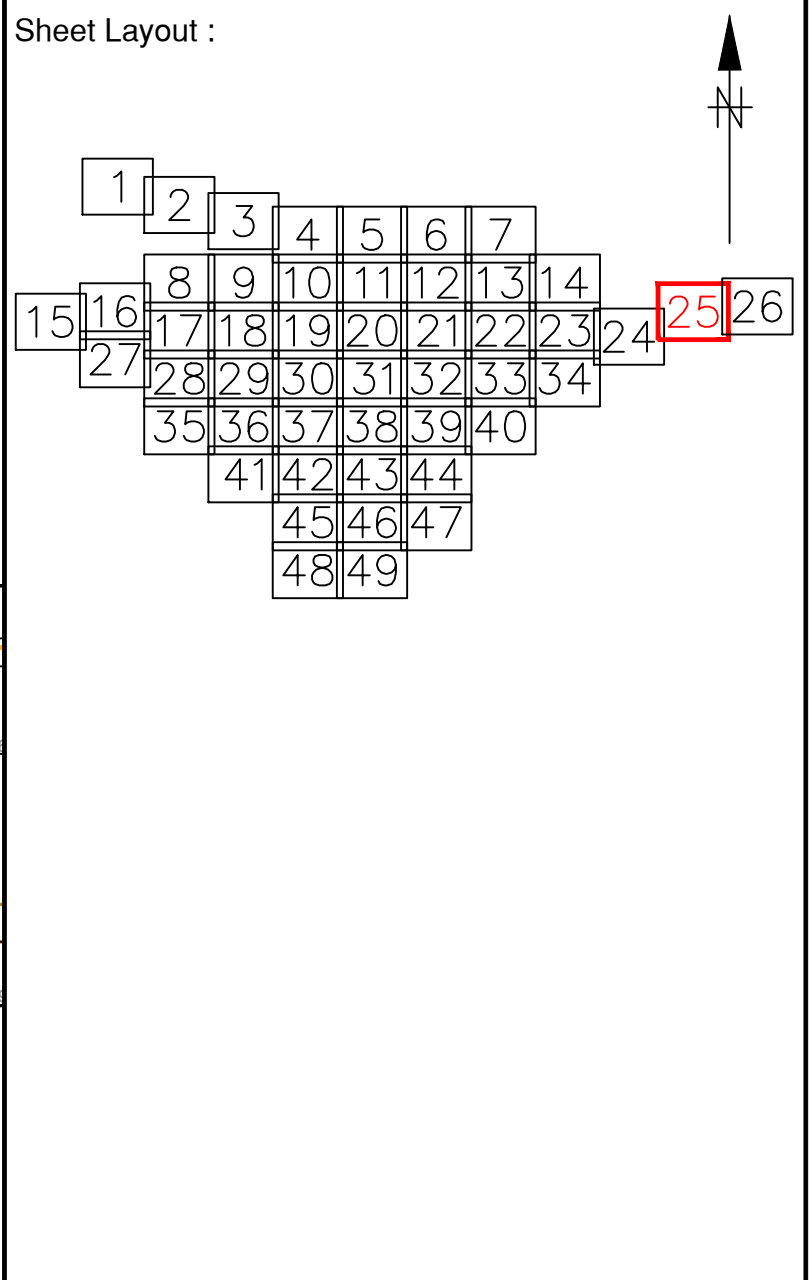

Notes :

1. Do not scale from this drawing. Please refer to source CAD file for dimensions.


1	Original Issue	26/05/23	SRD
Rev	Description	Date	Initial



MALCOLM HUGHES
CHARTERED LAND SURVEYORS

MALCOLM HUGHES
CHERRY TREE HOUSE
CARMARTHEN ROAD
SWANSEA
SA1 1HE
Tel 01792 644181
Fax 01792 203333

Project	Carmarthenshire Site 17 Sheet 25 of 49		
Title	TOPOGRAPHIC SURVEY		
Scale @A1:	1:200	Date:	May 2023
Drawn:	SRD	Checked:	EAD
Card File Name: 60013-MH-VTO-SITE17-M2-G-0001			

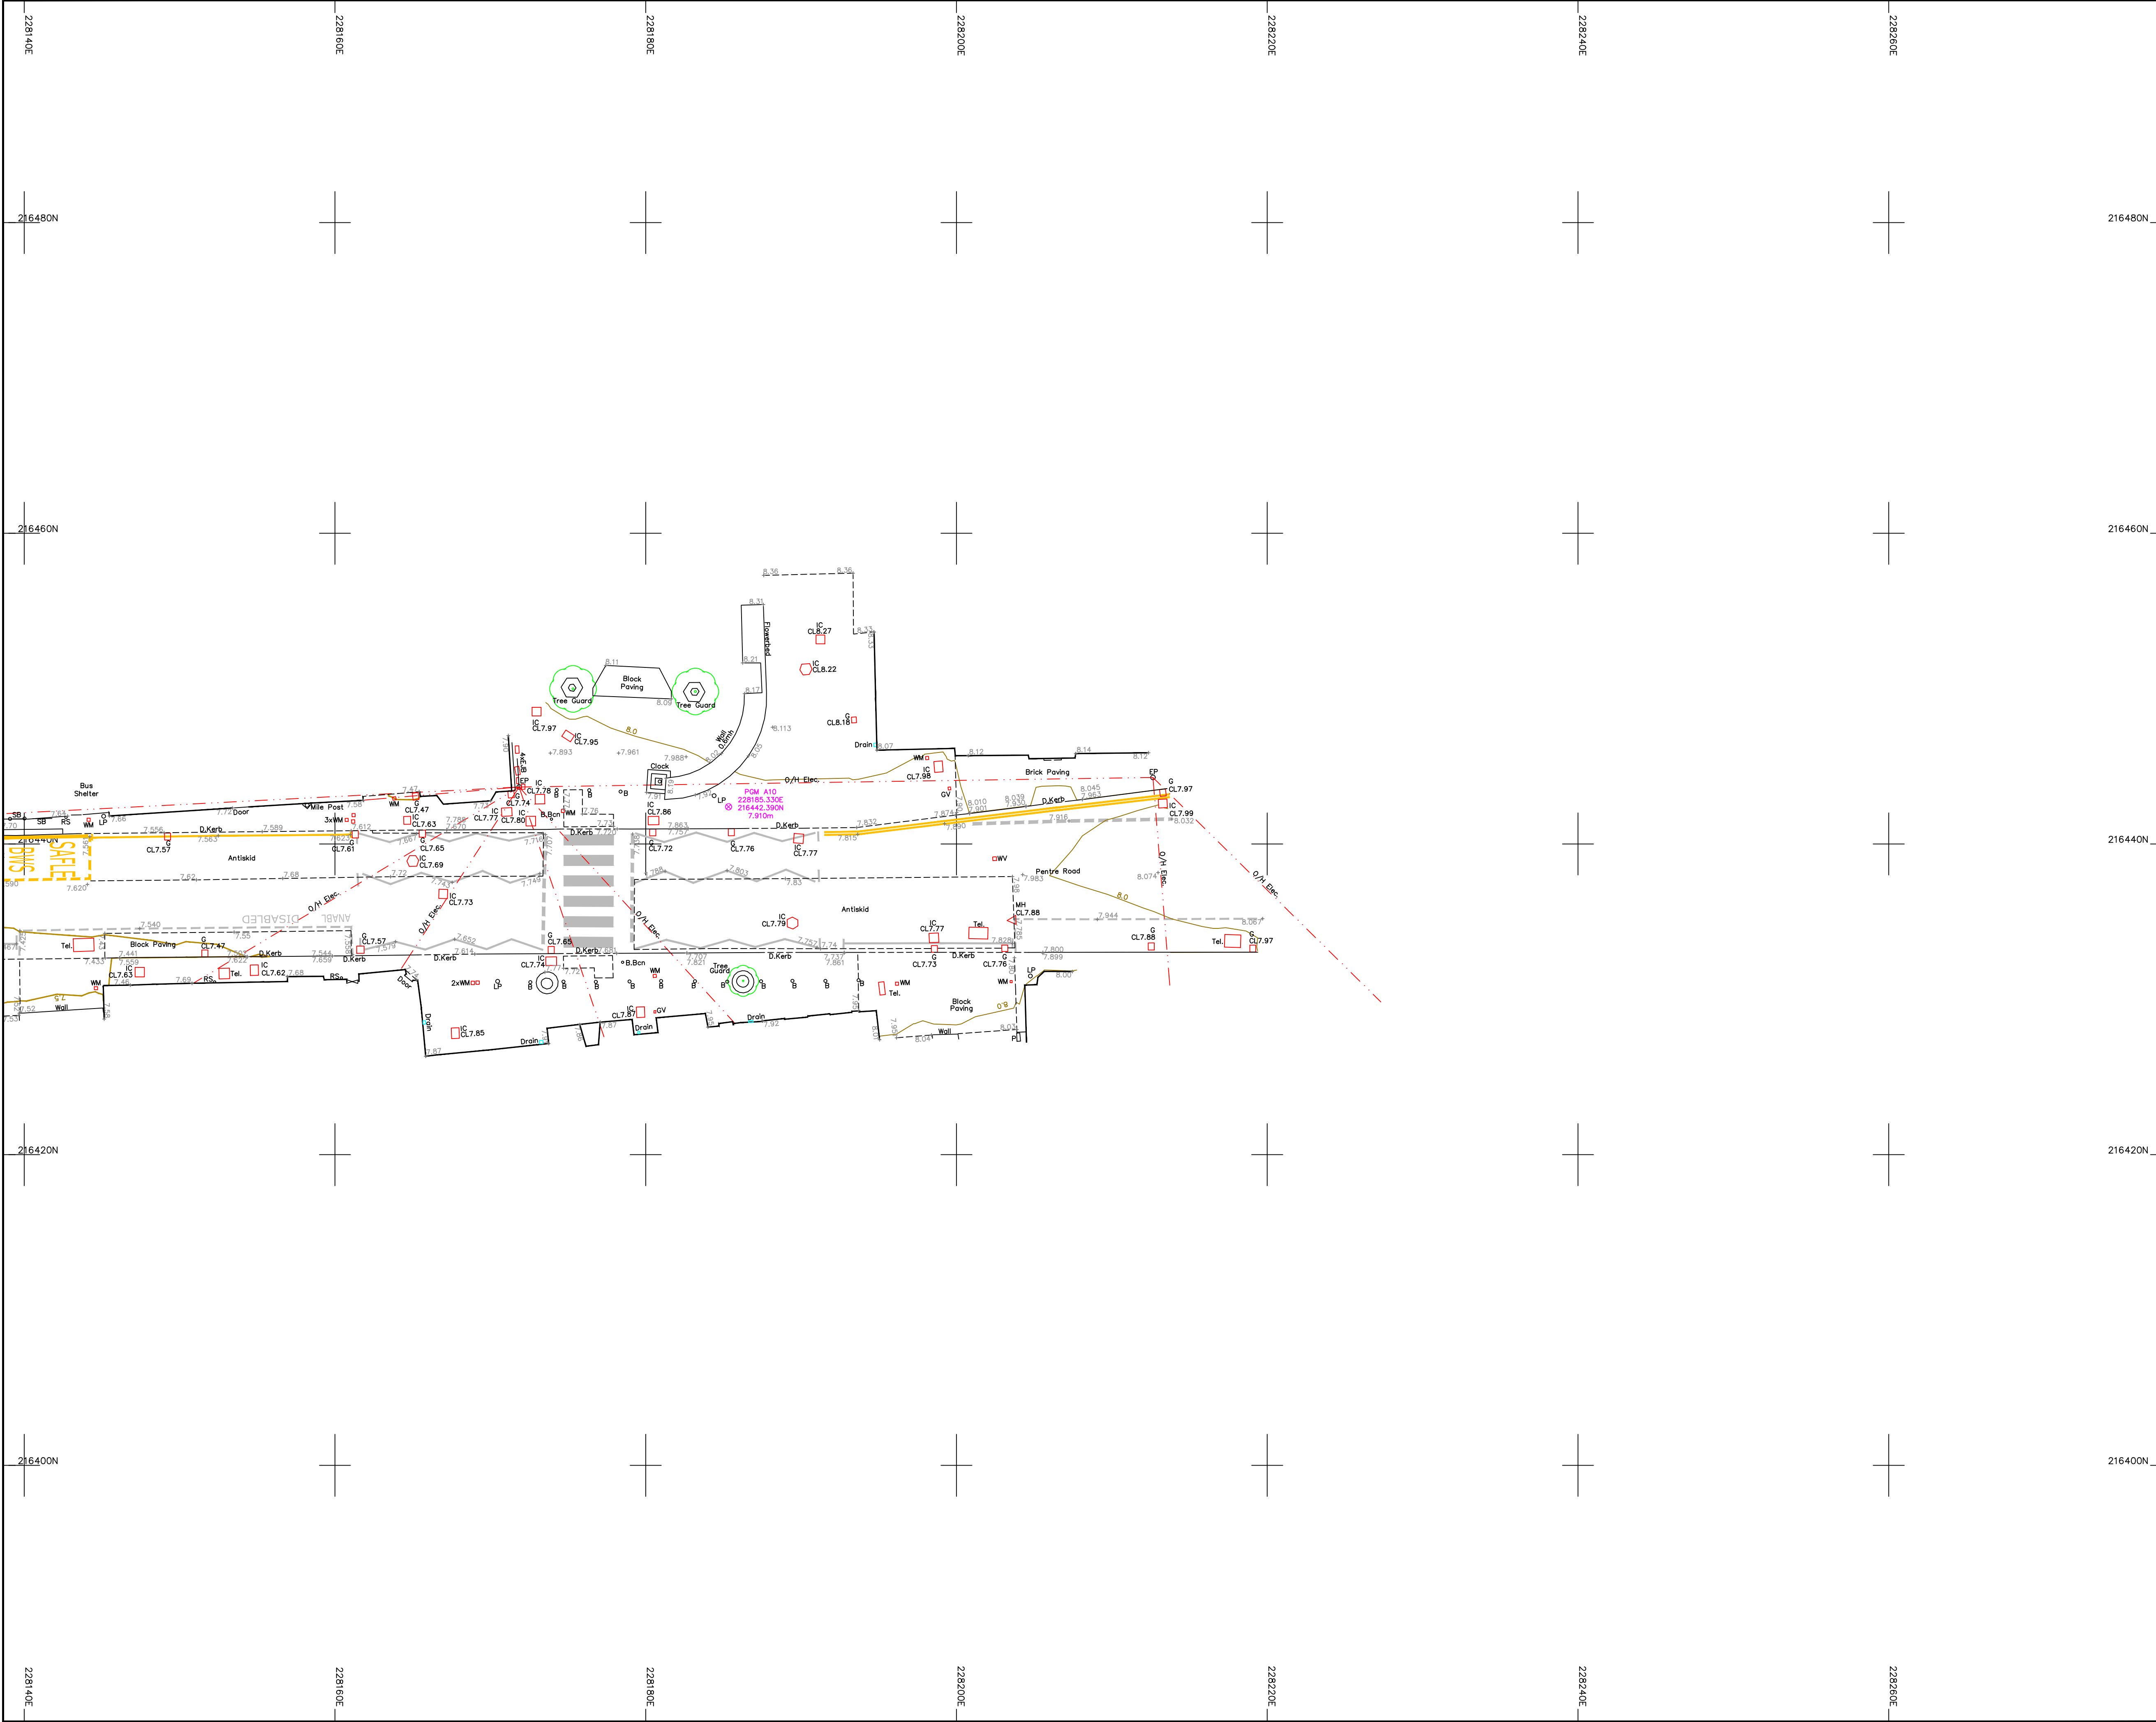


Legend :

AP	Anchor Point	LB	Letter Box
B/W	Barbed Wire	MH	Manhole
BB	Belisha Beacon	Mkr	Marker
B	Bollard	MS	Mile Stone
CP	Catch Pit	Pal	Paling
C/P	Chestnut Paling	PM	Parking Meter
CE	Cleaning Eye	P	Post
C/B	Close Boarded	P/C	Post and Chain
C/I	Corrugated Iron	P/R	Post and Rail
Cul	Culvert	P/W	Post and Wire
DP	Drain Pipe	RWP	Rain Water Pipe
DL	Detector Loop	RP	Reflector Post
EJB	Electricity Junction Box	R/W	Retaining Wall
EP	Electricity Pole	RG	Road Gully
ELIC	Electricity Service Cover	RS	Road Sign
FIG	Feeds Into Ground	SB	Sign Board
FS	Flag Staff	SP	Sign Post
GM	Gas Meter	SC	Stop Cock
GV	Gas Valve	TCB	Telephone Call Box
GP	Gate Post	TP	Telephone Pole
G	Gully	TS	Traffic Signal
Hyd	Hydrant	VP	Vent Pipe
I/R	Iron Railing	WM	Water Meter
IC	Inspection Cover	Tr	Water Trough
I/W	Interwoven	W/M	Wire Mesh Fence
KO	Kerb Outlet	WV	Water Valve
LP	Lamp Post		

Permanent Ground Marker ⊗

O.S. Bench Mark ↑

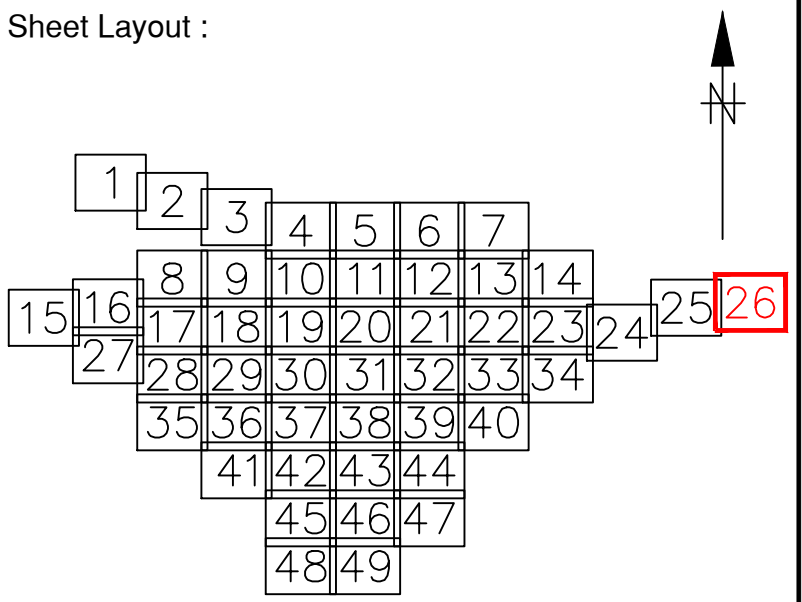

Notes :

1. Do not scale from this drawing. Please refer to source CAD file for dimensions.

1	Original Issue	26/05/23	SRD
Rev	Description	Date	Initial



MALCOLM HUGHES
CHARTERED
LAND SURVEYORS


MALCOLM HUGHES
CHERRY TREE HOUSE
CARMARTHEN ROAD
SWANSEA
SA1 1HE
Tel 01792 644181
Fax 01792 203333

Project: Carmarthenshire
Site 17
Sheet 26 of 49

Title: TOPOGRAPHIC
SURVEY

Scale @A1: 1:200 Date: May 2023 Drawn: SRD Checked: EAD


Card File Name: 60013-MH-VTO-SITE17-M2-G-0001

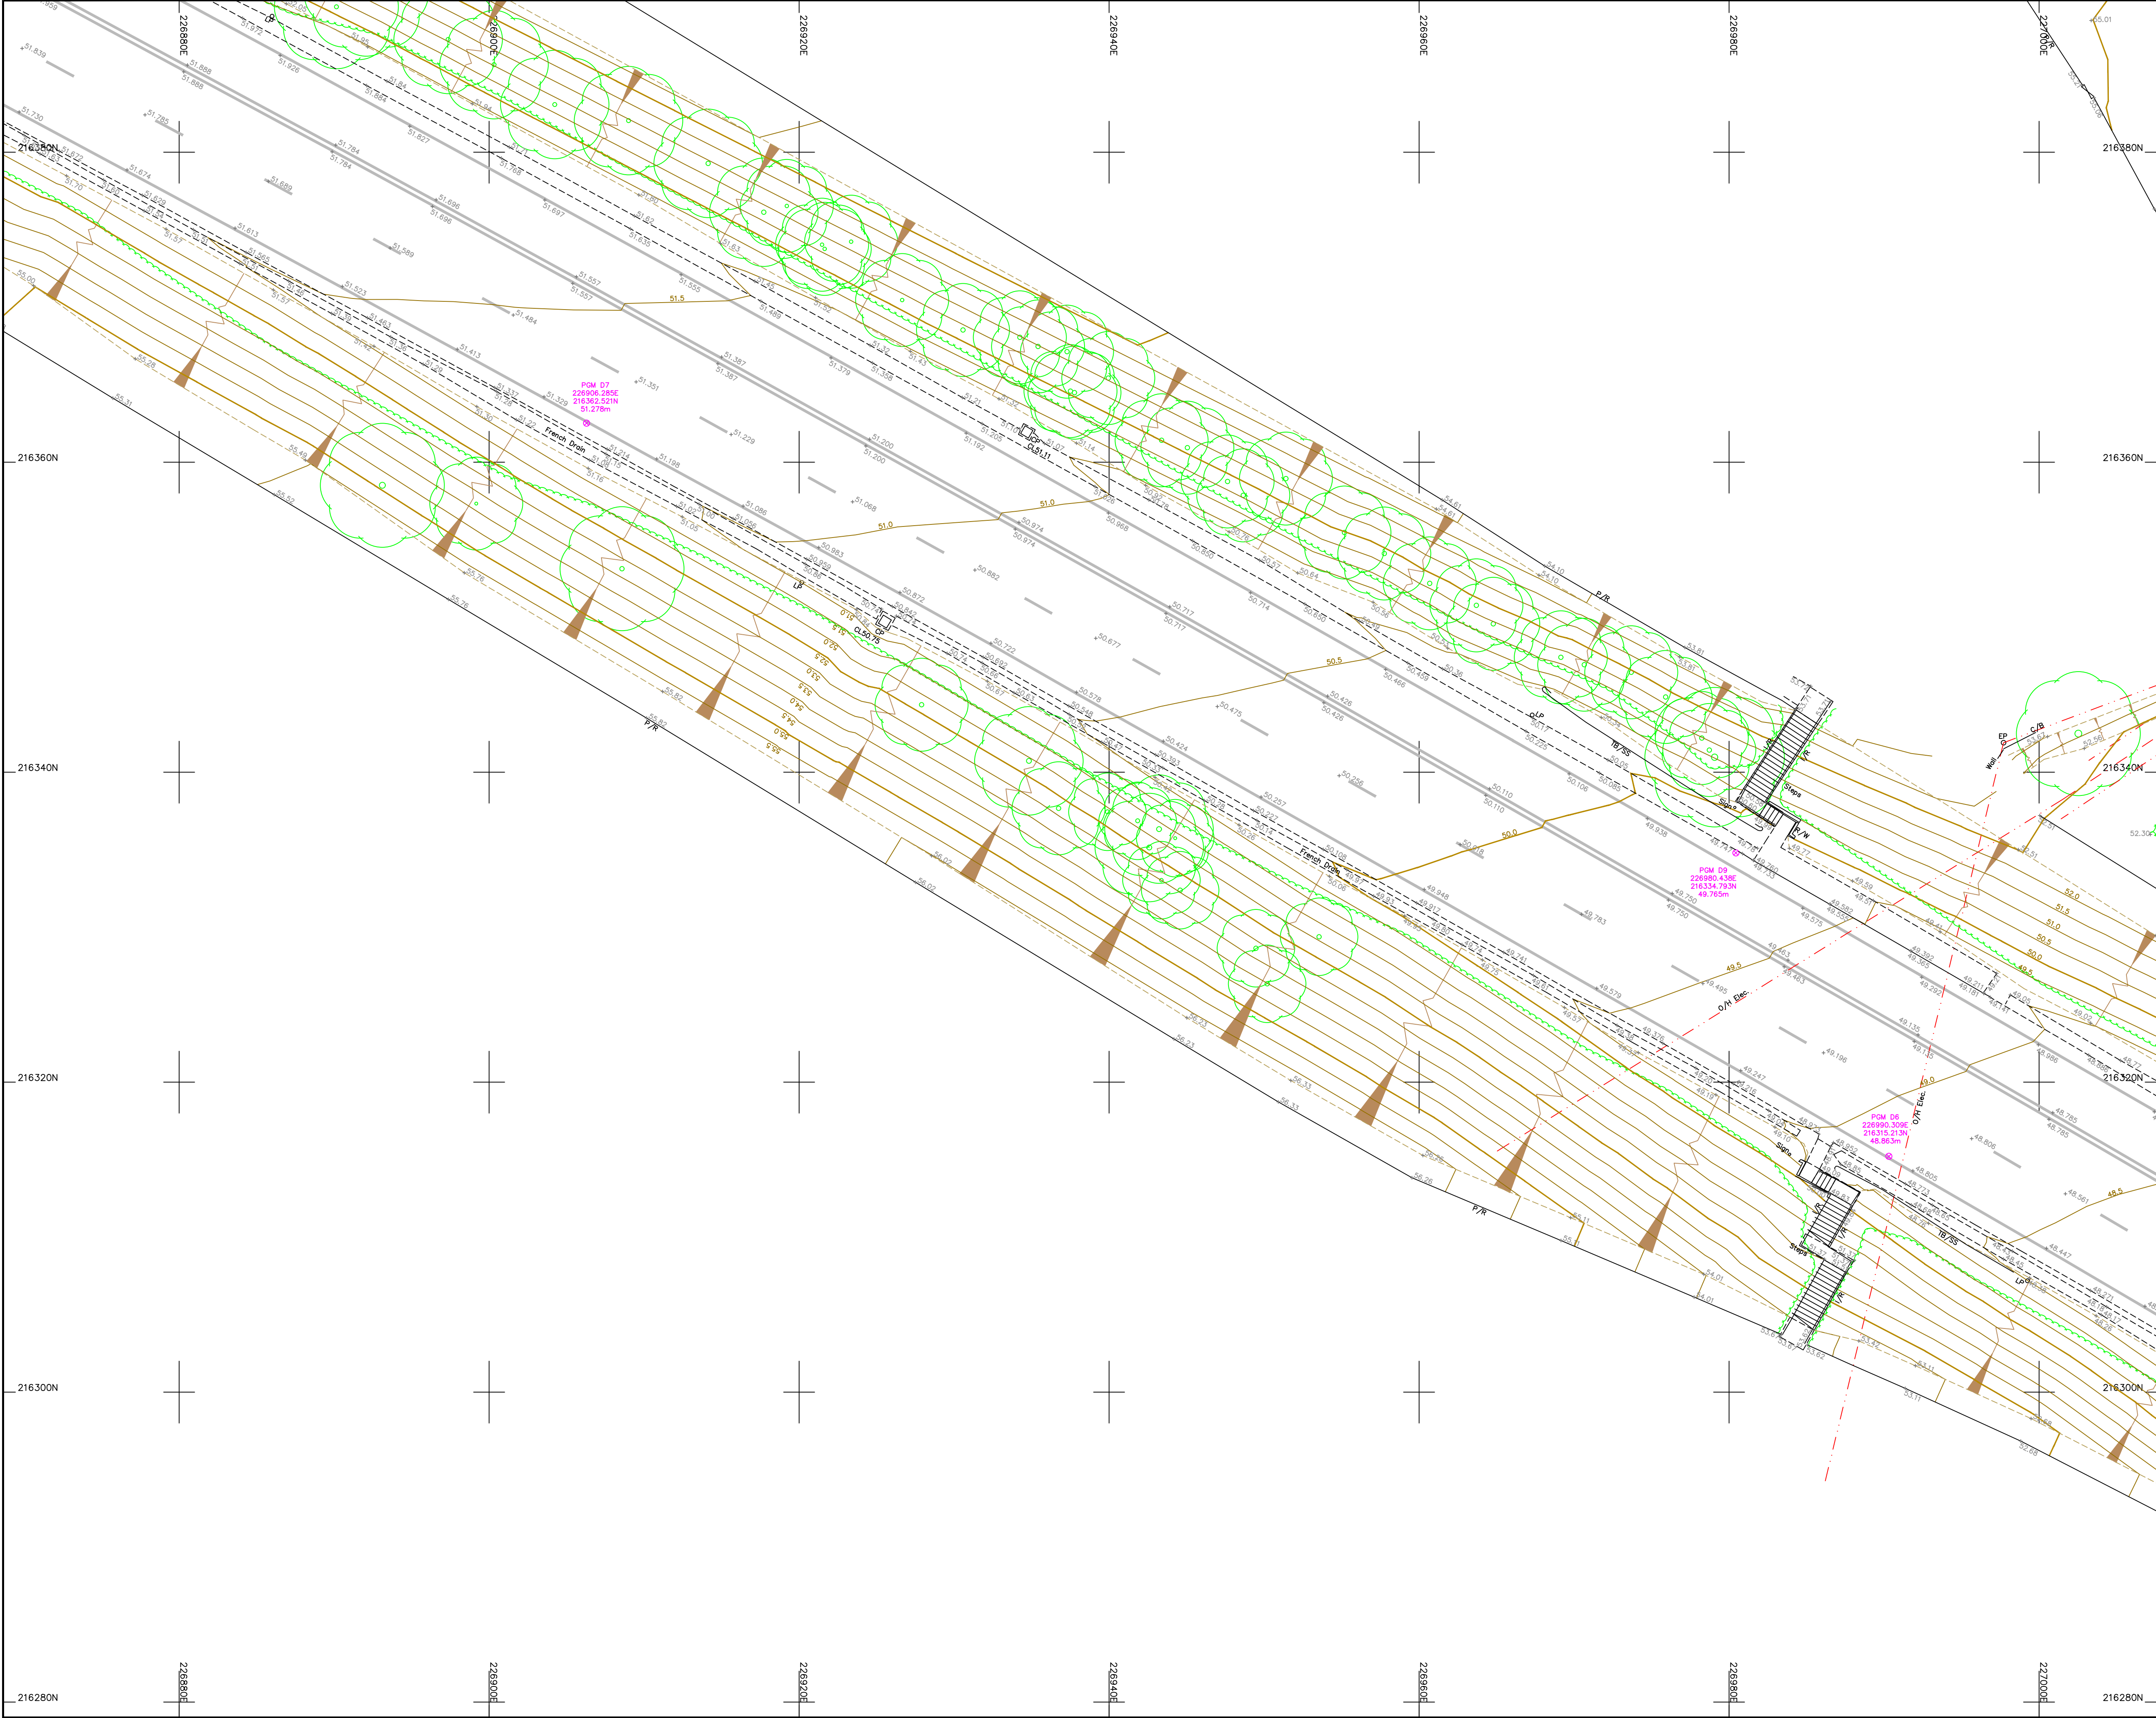

Legend :

AP	Anchor Point	LB	Letter Box
B/W	Barbed Wire	MH	Manhole
BB	Belisha Beacon	Mkr	Marker
B	Bollard	MS	Mile Stone
CP	Catch Pit	Pal	Paling
C/P	Chestnut Paling	PM	Parking Meter
CE	Cleaning Eye	P	Post
C/B	Close Boarded	P/C	Post and Chain
C/I	Corrugated Iron	P/R	Post and Rail
Cul	Culvert	P/W	Post and Wire
DP	Drain Pipe	RWP	Rain Water Pipe
DL	Detector Loop	RP	Reflector Post
EUB	Electricity Junction Box	R/W	Retaining Wall
EP	Electricity Pole	RG	Road Gully
ELIC	Electricity Service Cover	RS	Road Sign
FIG	Feeds Into Ground	SB	Sign Board
FS	Flag Staff	SP	Sign Post
GM	Gas Meter	SC	Stop Cock
GV	Gas Valve	TCB	Telephone Call Box
GP	Gate Post	TP	Telephone Pole
G	Gully	TS	Traffic Signal
Hyd	Hydrant	VP	Vent Pipe
I/R	Iron Railing	WM	Water Meter
IC	Inspection Cover	Tr	Water Trough
I/W	Interwoven	W/M	Wire Mesh Fence
KO	Kerb Outlet	WV	Water Valve
LP	Lamp Post		

Permanent Ground Marker ⊗
O.S. Bench Mark ↑

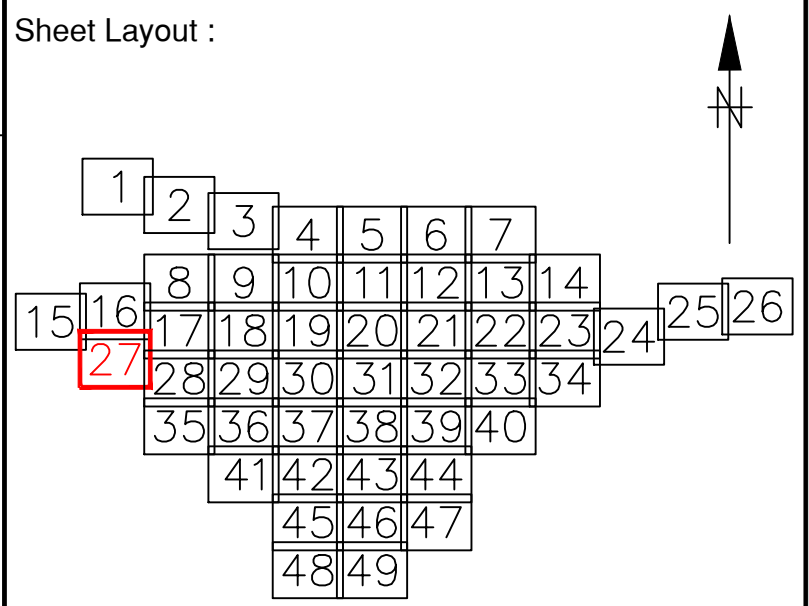

Notes :

1. Do not scale from this drawing. Please refer to source CAD file for dimensions.


1	Original Issue	26/05/23	SRD
Rev	Description	Date	Initial



MALCOLM HUGHES
CHARTERED LAND SURVEYORS

MALCOLM HUGHES
CHERRY TREE HOUSE
CARMARTHEN ROAD
SWANSEA
SA1 1HE
Tel 01792 644181
Fax 01792 203333

Project	Carmarthenshire Site 17 Sheet 27 of 49		
Title	TOPOGRAPHIC SURVEY		
Scale @A1:	1:200	Date:	May 2023
Drawn:	SRD	Checked:	EAD
Card File Name:	60013-MH-VTO-SITE17-M2-G-0001		

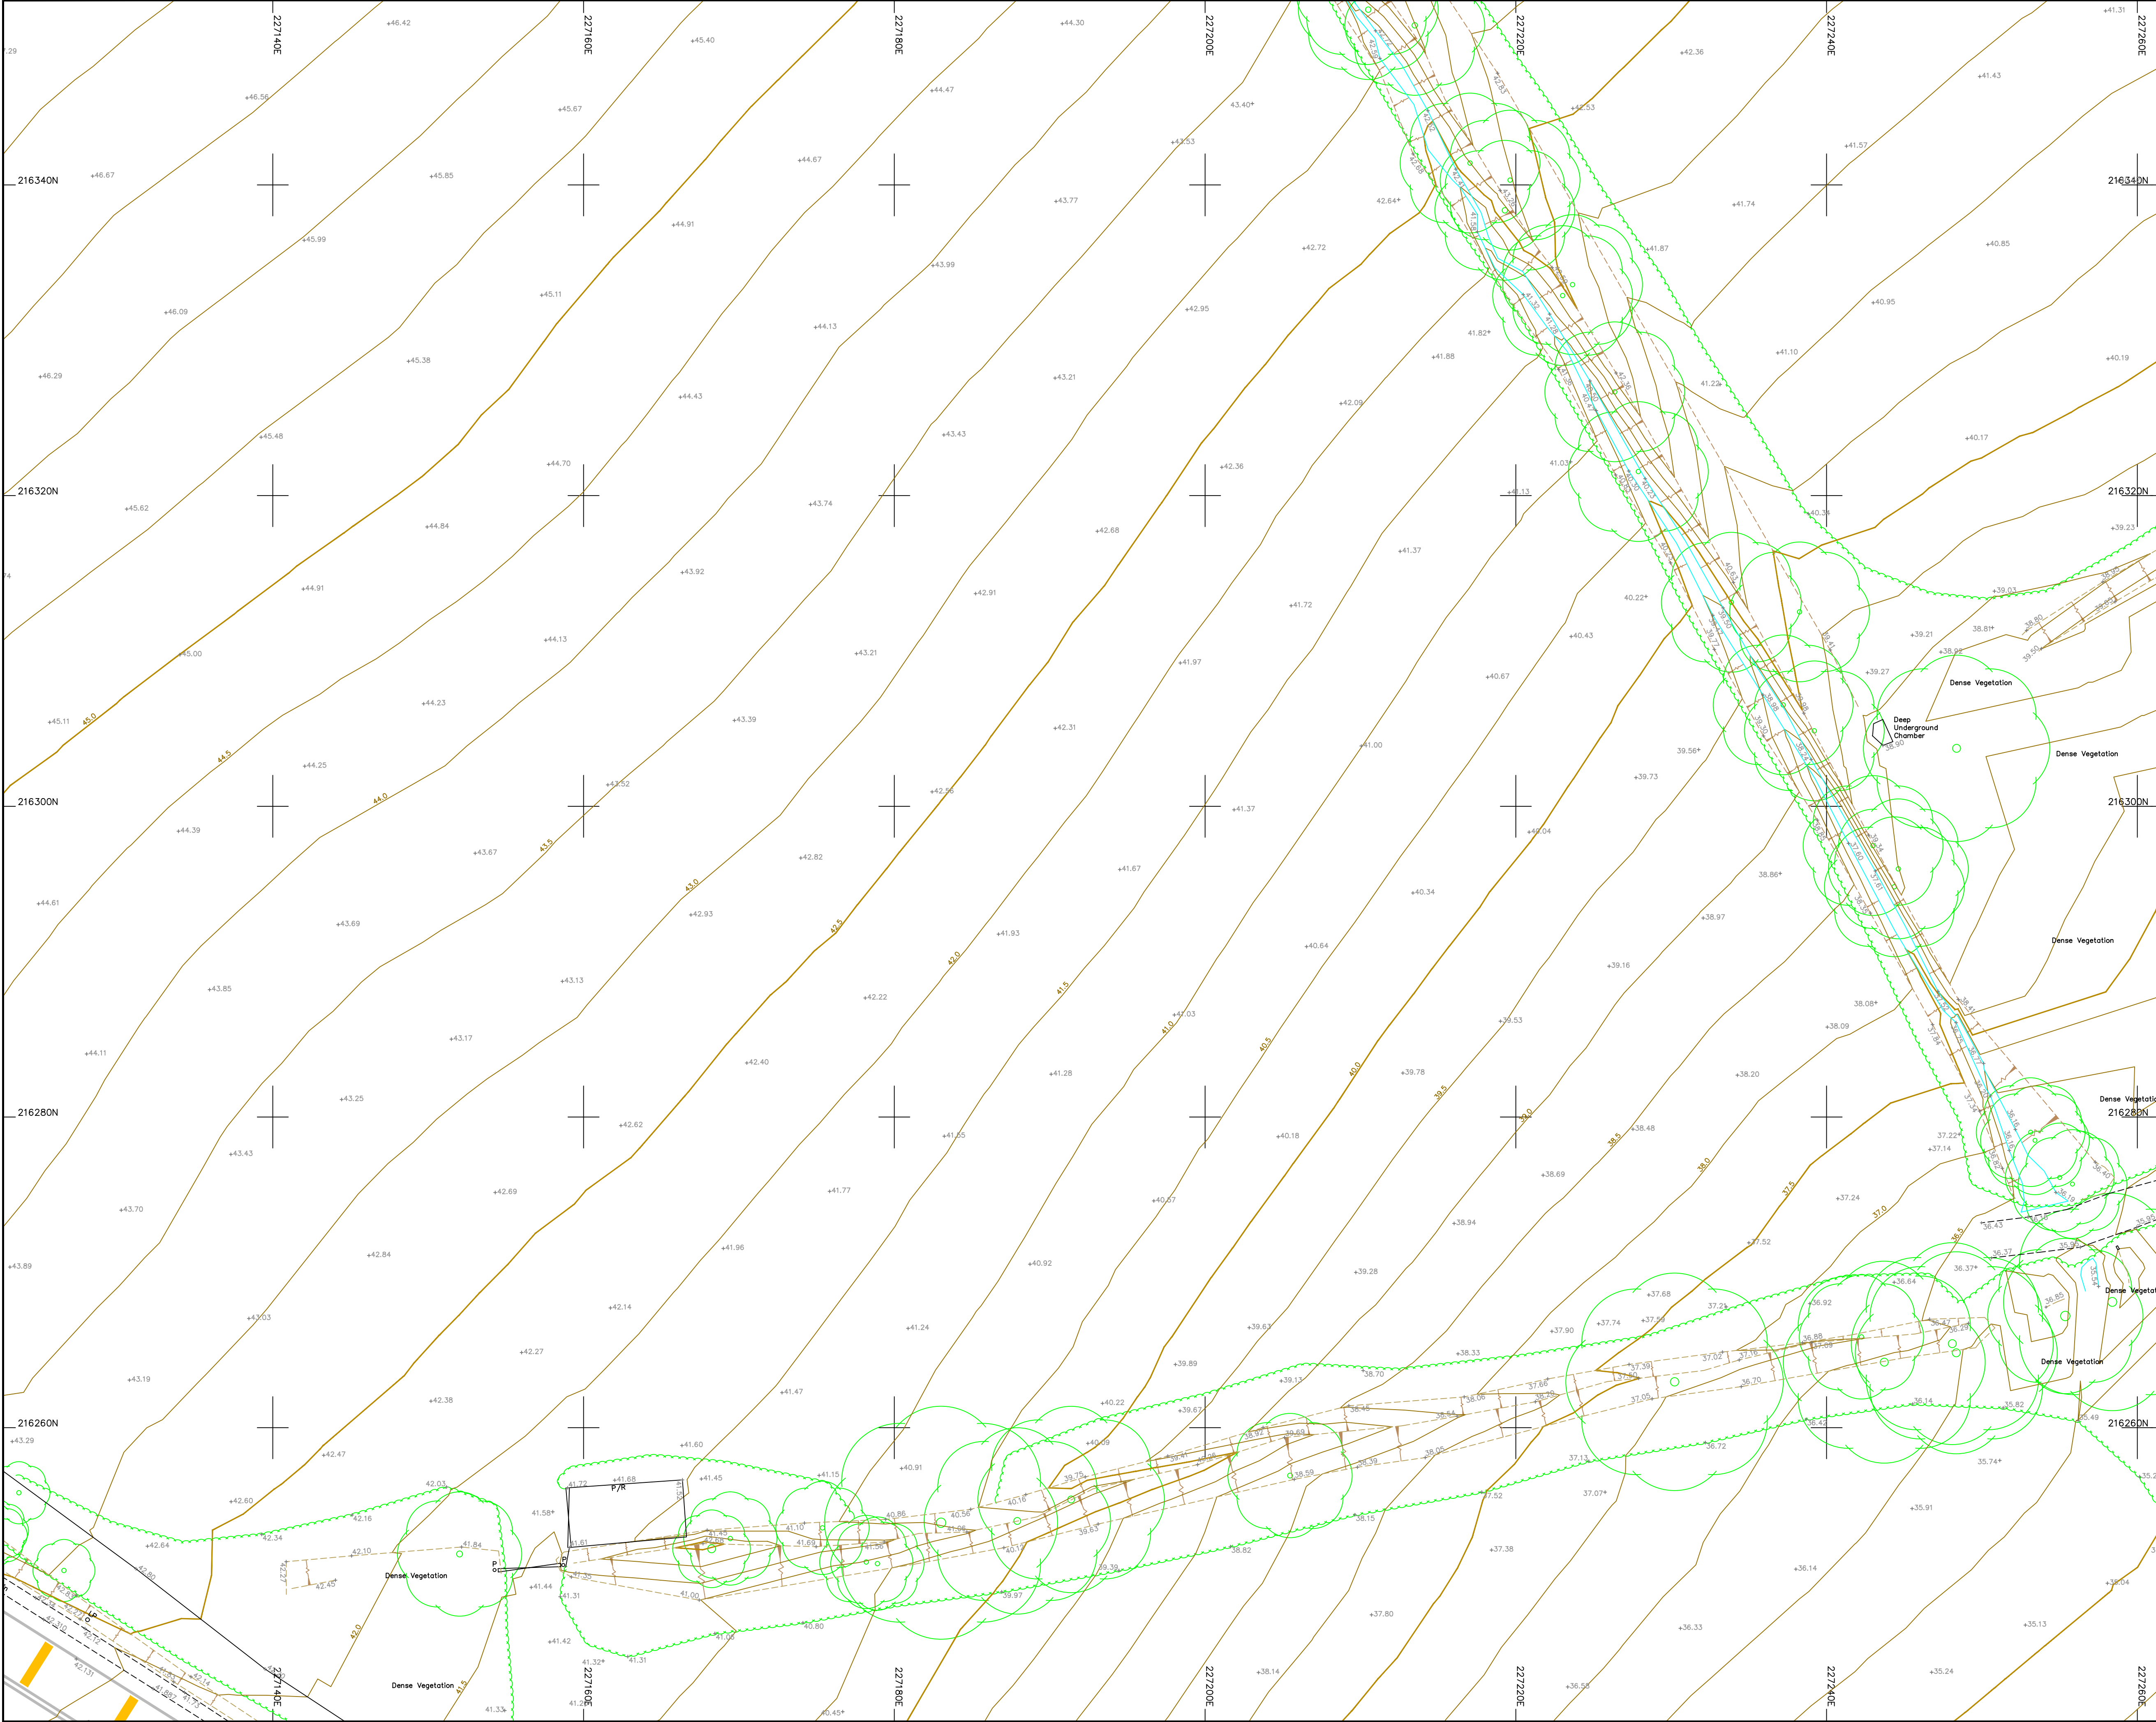

Legend :

AP	Anchor Point	LB	Letter Box
B/W	Barbed Wire	Mhr	Manhole
BB	Belisha Beacon	MS	Marker
B	Bollard	MS	Mile Stone
CP	Catch Pit	PM	Paling
C/P	Chestnut Paling	PM	Parking Meter
CE	Cleaning Eye	P	Post
C/B	Close Boarded	P/C	Post and Chain
C/I	Corrugated Iron	P/R	Post and Rail
Cul	Culvert	P/W	Post and Wire
DP	Drain Pipe	RWP	Rain Water Pipe
DL	Detector Loop	RP	Reflector Post
EJB	Electricity Junction Box	R/W	Retaining Wall
EP	Electricity Pole	RG	Road Gully
ELIC	Electricity Service Cover	RS	Road Sign
FIG	Feeds Into Ground	SB	Sign Board
FS	Flag Staff	SP	Sign Post
GM	Gas Meter	SC	Stop Cock
GV	Gas Valve	TCB	Telephone Call Box
GP	Gate Post	TP	Telephone Pole
G	Gully	TS	Traffic Signal
Hyd	Hydrant	VP	Vent Pipe
I/R	Iron Railing	WM	Water Meter
IC	Inspection Cover	Tr	Water Trough
I/W	Interwoven	W/M	Wire Mesh Fence
KO	Kerb Outlet	WV	Water Valve
LP	Lamp Post		

Permanent Ground Marker ⊗

O.S. Bench Mark ↑

Sheet Layout :

Notes :

1. Do not scale from this drawing. Please refer to source CAD file for dimensions.

1	Original Issue	26/05/23	SRD	
Rev	Description	Date	Initial	



MALCOLM HUGHES
CHARTERED LAND SURVEYORS


MALCOLM HUGHES
CHERRY TREE HOUSE
CARMARTHEN ROAD
SWANSEA
SA1 1HE
Tel 01792 644181
Fax 01792 203333

Project: Carmarthenshire
Site 17
Sheet 29 of 49

Title: TOPOGRAPHIC
SURVEY

Scale @A1:	Date:	Drawn:	Checked:
1:200	May 2023	SRD	EAD

Card File Name: 60013-MH-VTO-SITE17-M2-G-0001

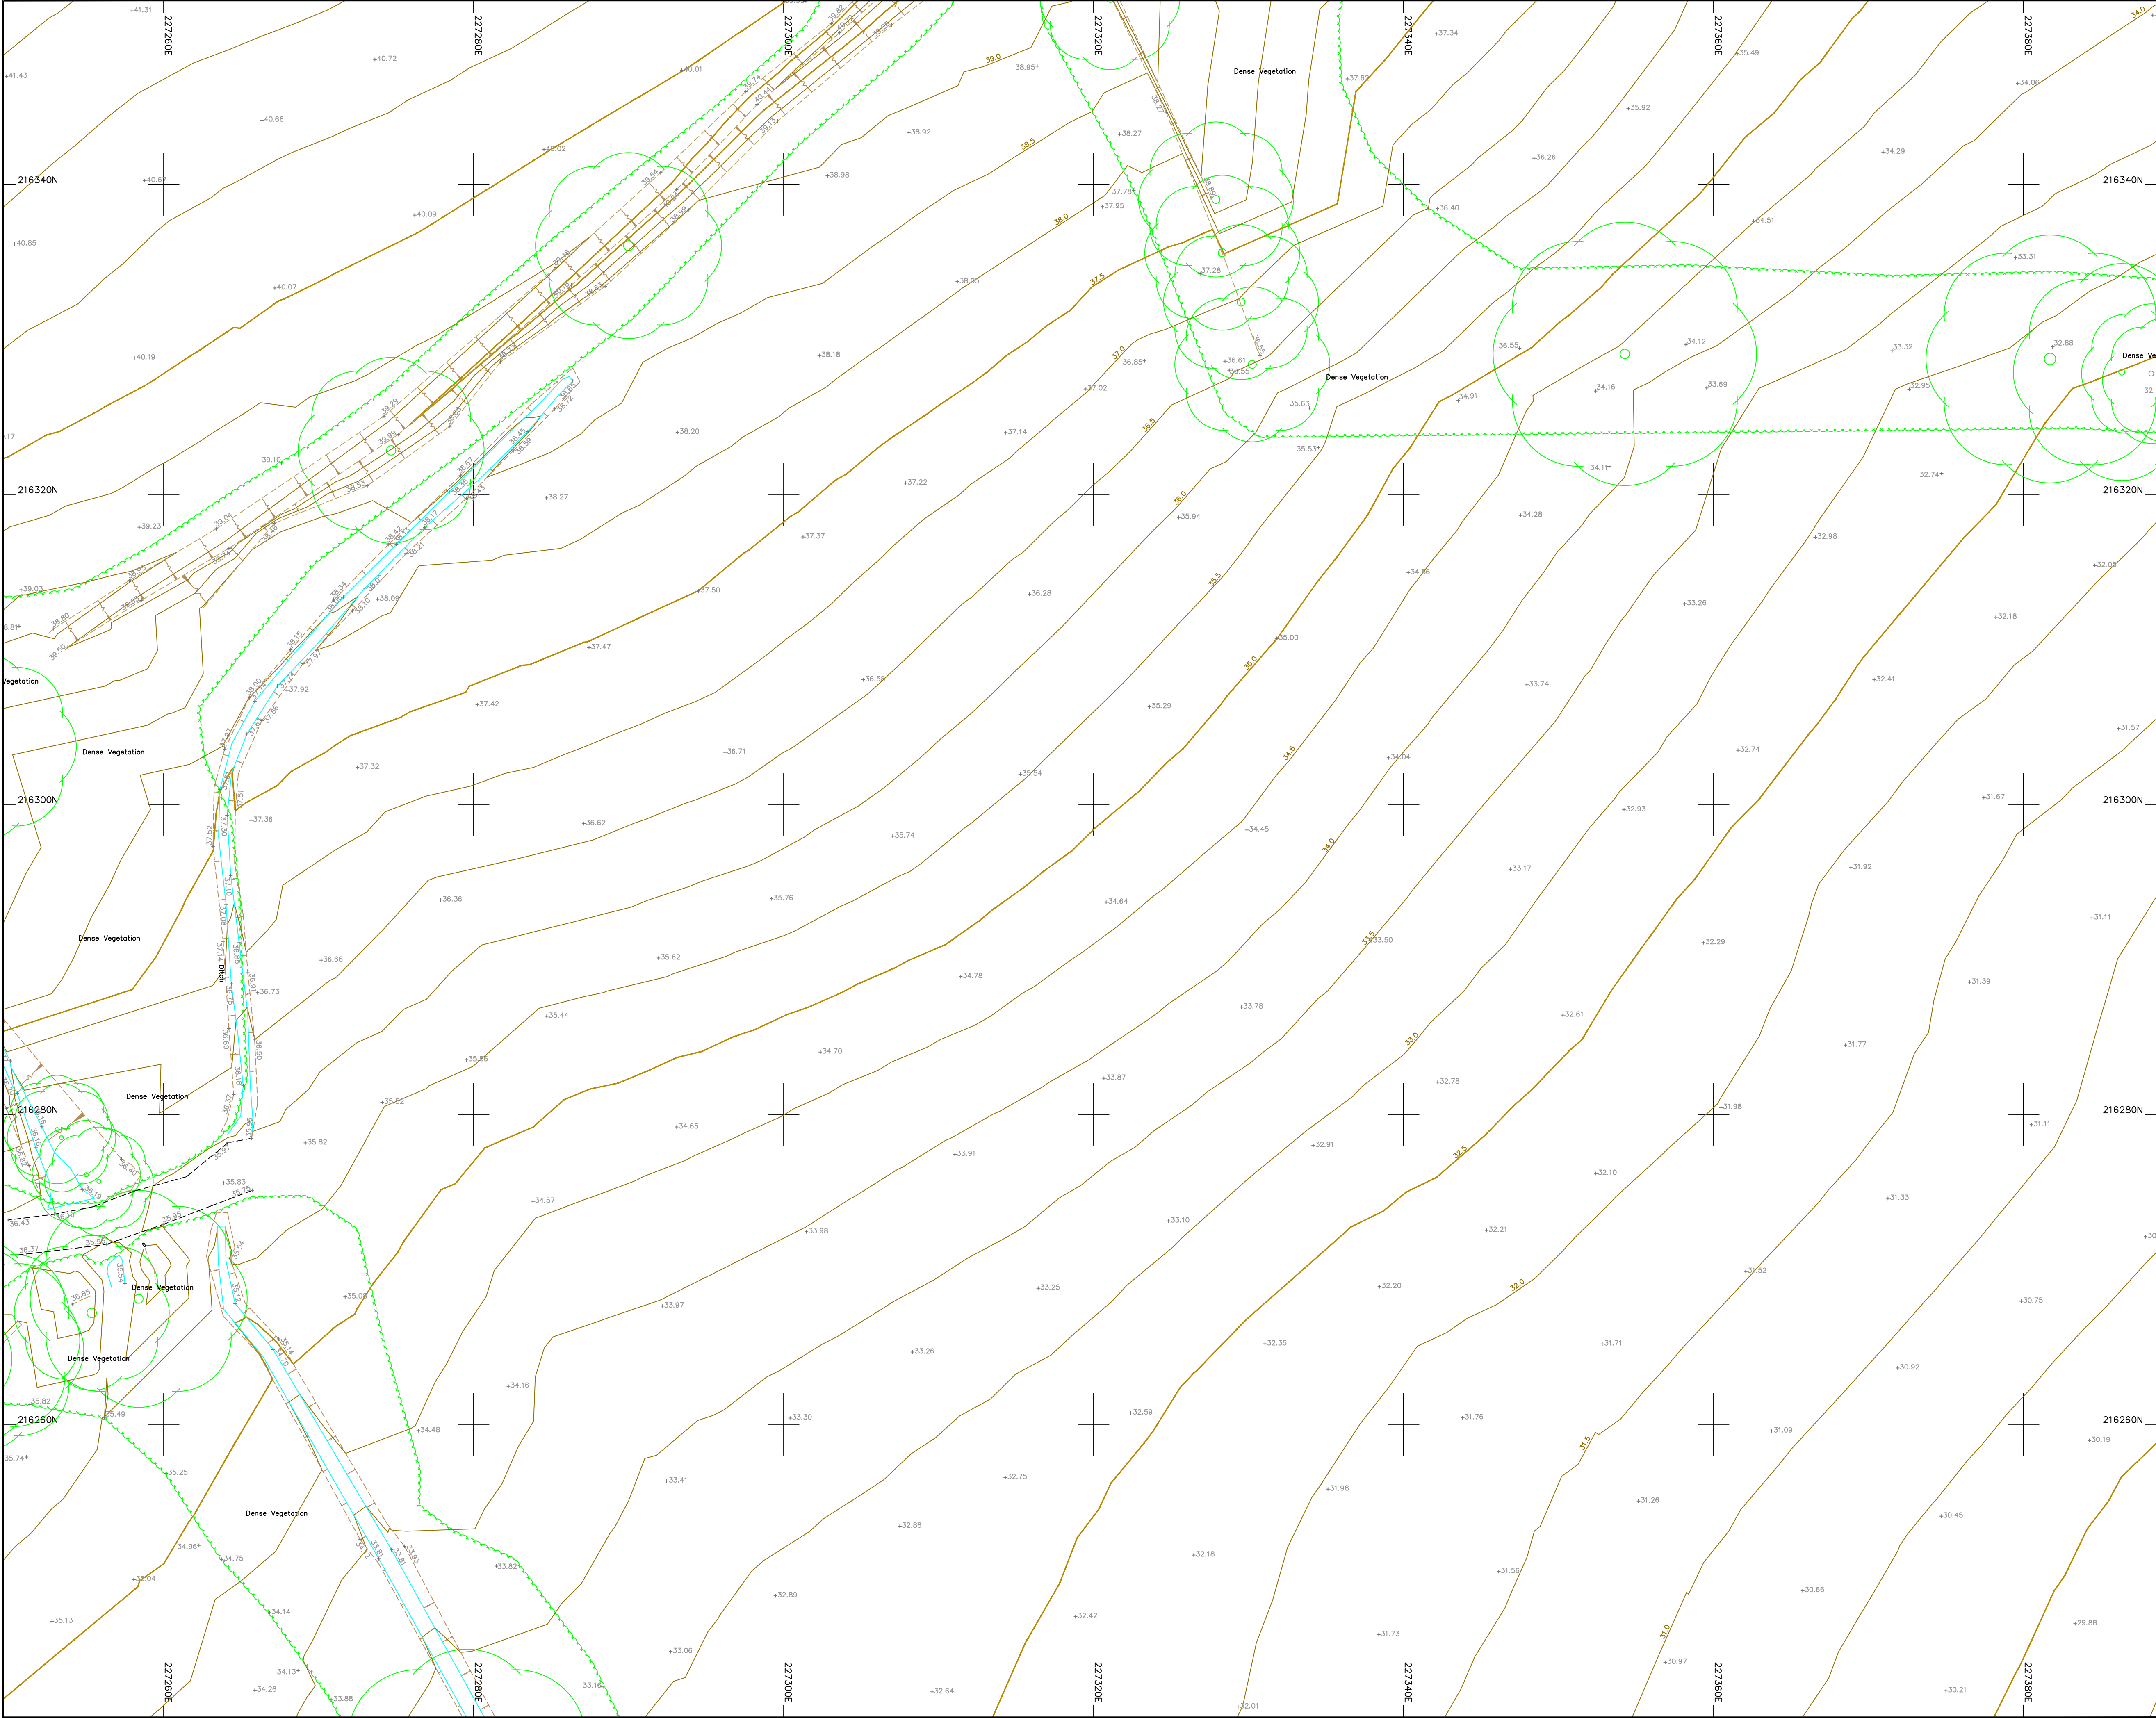

Legend :

AP	Anchor Point	LB	Letter Box
B/W	Barbed Wire	MH	Manhole
BB	Belisha Beacon	Mkr	Marker
B	Bollard	MS	Mile Stone
CP	Catch Pit	Pal	Paling
C/P	Chestnut Paling	PM	Parking Meter
CE	Cleaning Eye	P	Post
C/B	Close Boarded	P/C	Post and Chain
C/I	Corrugated Iron	P/R	Post and Rail
Cul	Culvert	P/W	Post and Wire
DP	Drain Pipe	RWP	Rain Water Pipe
DL	Detector Loop	RP	Reflector Post
EUB	Electricity Junction Box	R/W	Retaining Wall
EP	Electricity Pole	RG	Road Gully
ELIC	Electricity Service Cover	RS	Road Sign
FIG	Feeds Into Ground	SB	Sign Board
FS	Flag Staff	SP	Sign Post
GM	Gas Meter	SC	Stop Cock
GV	Gas Valve	TCB	Telephone Call Box
GP	Gate Post	TP	Telephone Pole
G	Gully	TS	Traffic Signal
Hyd	Hydrant	VP	Vent Pipe
I/R	Iron Railing	WM	Water Meter
IC	Inspection Cover	Tr	Water Trough
I/W	Interwoven	W/M	Wire Mesh Fence
KO	Kerb Outlet	WV	Water Valve
LP	Lamp Post		


Permanent Ground Marker ⊗
O.S. Bench Mark ↑

Sheet Layout :

Notes :

1. Do not scale from this drawing. Please refer to source CAD file for dimensions.

1. Original Issue				26/05/23	SRD
Rev	Description	Date	Initial		

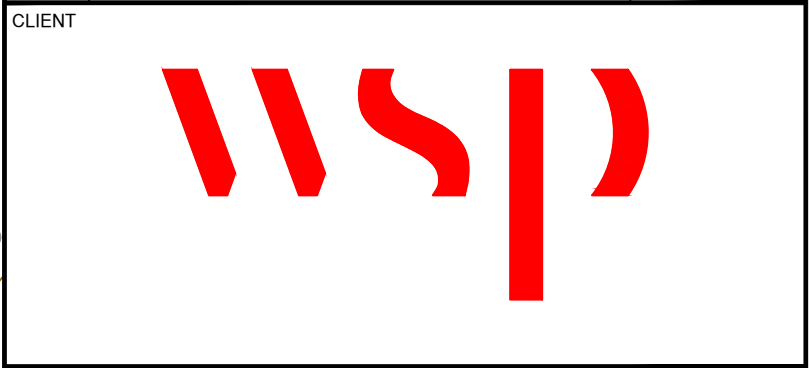

MALCOLM HUGHES

CHARTERED LAND SURVEYORS

MALCOLM HUGHES
CHERRY TREE HOUSE
CARMARTHEN ROAD
SWANSEA
SA1 1HE
Tel 01792 644181
Fax 01792 203333

Project

Carmarthenshire
Site 17
Sheet 30 of 49


Title


TOPOGRAPHIC SURVEY

Scale @A1:	Date:	Drawn:	Checked:
1:200	May 2023	SRD	EAD


Card File Name:

60013-MH-VTO-SITE17-M2-G-0001

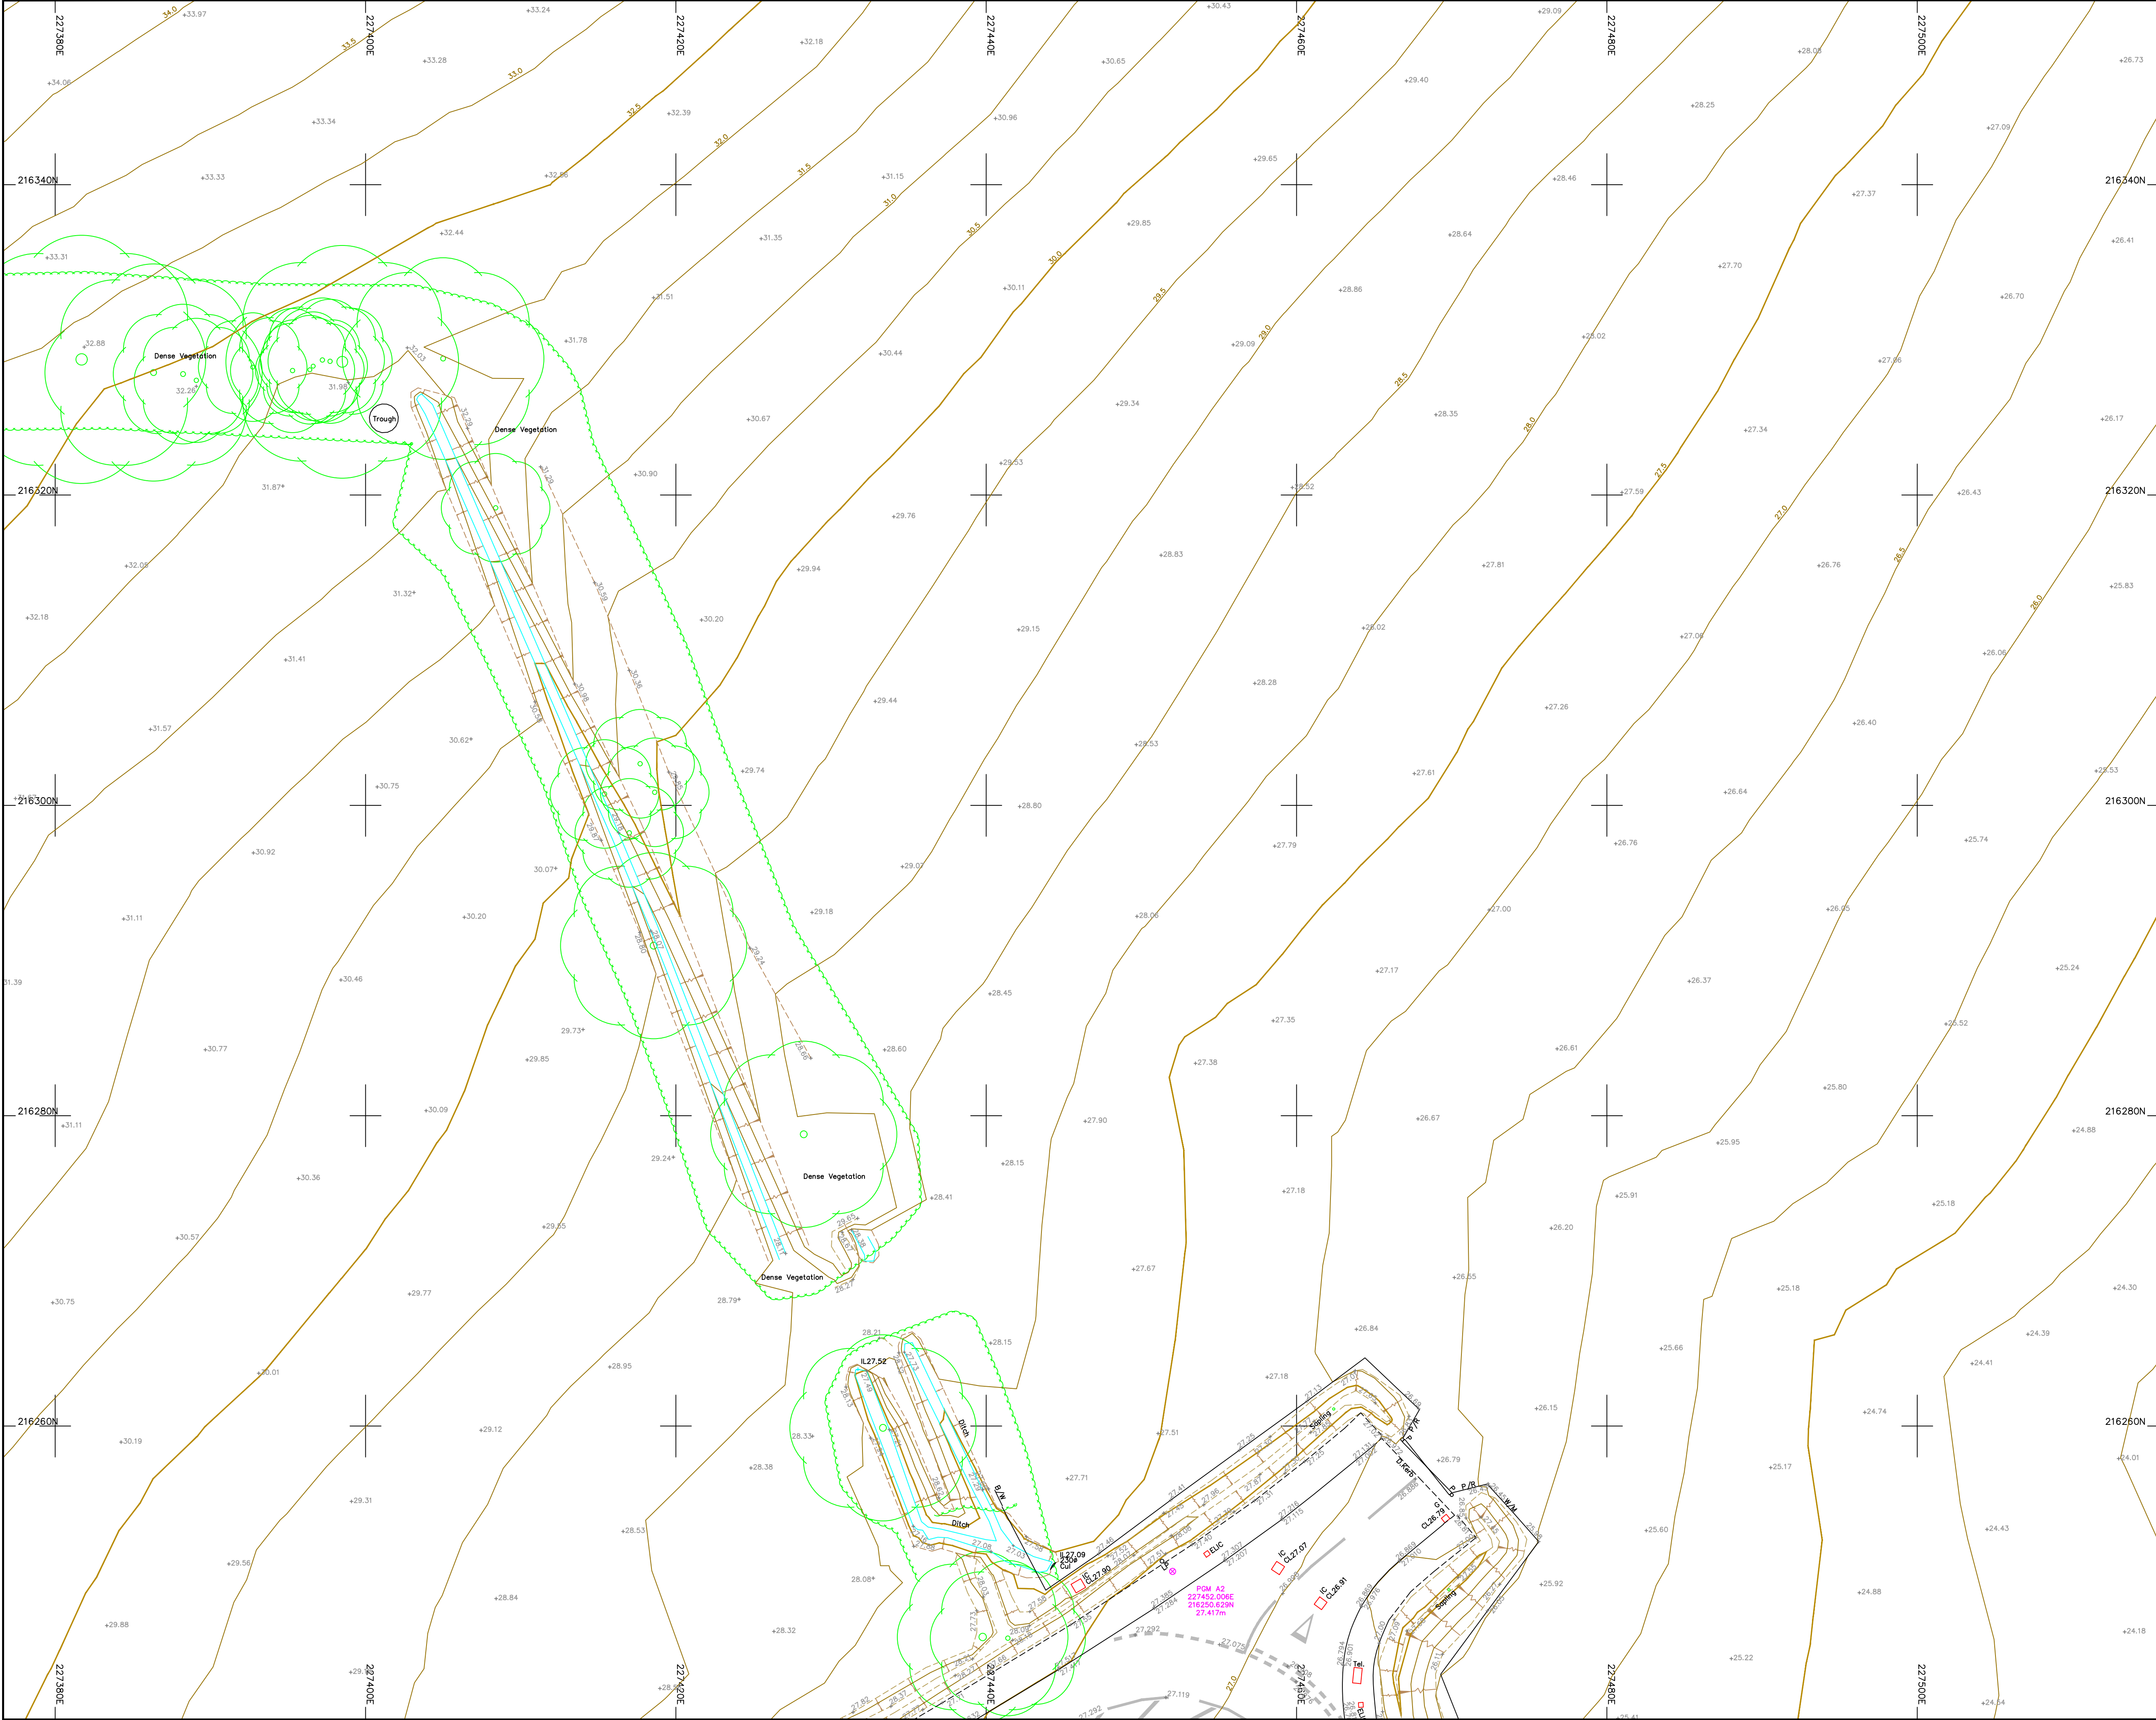

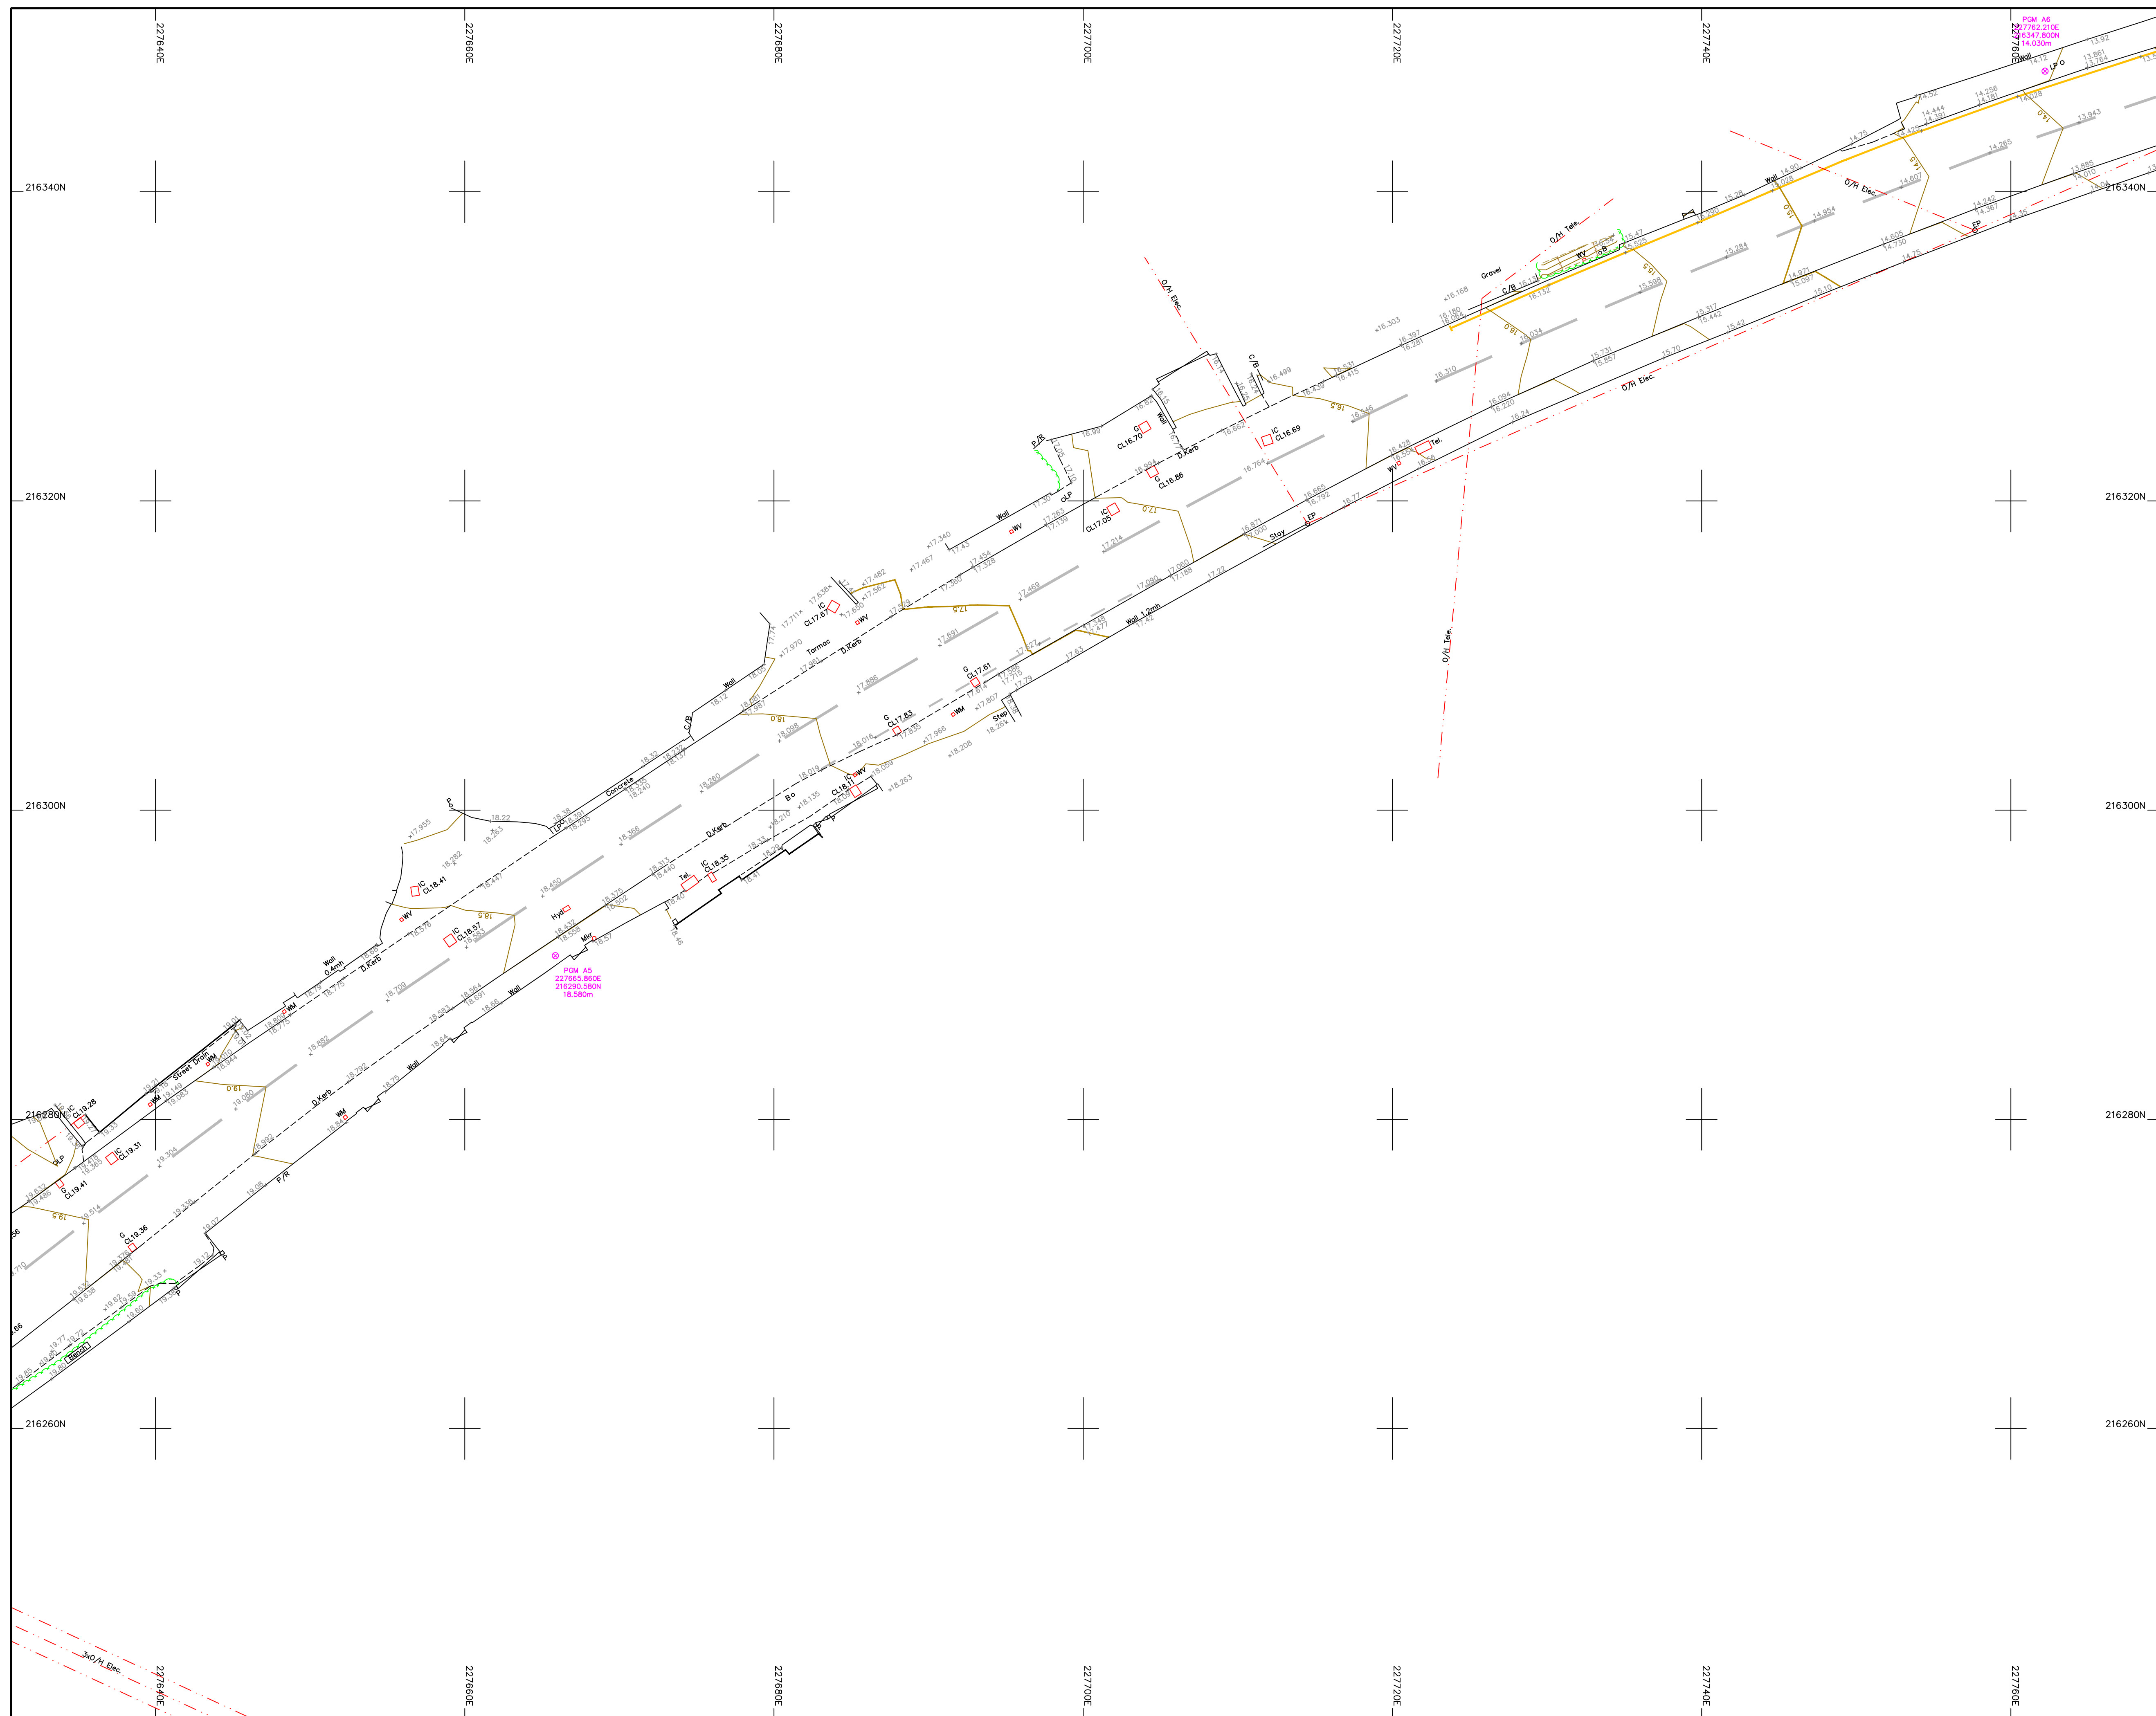

Legend :			
AP	Anchor Point	LB	Letter Box
B/W	Barbed Wire	MH	Manhole
BB	Belted Beacon	Mkr	Marker
B	Ballard	MS	Miss Stone
CP	Catch Pit	Pal	Paling
C/P	Chestnut Paling	PG	Parking Meter
CE	Cleaning Eye	PM	Post
C/B	Cole Boarded	P/C	Post and Chain
C/I	Corrugated Iron	P/R	Post and Rail
Cul	Culvert	PW	Post and Wire
DP	Drain Pipe	RWP	Rain Water Pipe
DL	Detector Loop	RP	Reflector Post
EUB	Electricity Junction Box	R/W	Retaining Wall
EUC	Electricity Pole	Rd	Road Gully
ELUC	Electricity Service	RS	Road Sign
FIG	Feeds Into Ground	SB	Sign Board
FS	Flag Staff	SP	Sign Post
GM	Gas Meter	SC	Stop Cook
GV	Gas Valve	TCB	Telephone Call Box
GP	Gate Post	TP	Telephone Pole
G	Gully	TS	Traffic Signal
Hyd	Hydrant	VF	Vent Pipe
I/R	Iron Railing	WM	Water Meter
IC	Inspection Cover	Tr	Water Trough
I/W	Intervenen	W/M	Wire Mesh Fence
KO	Kerb Outlet	WV	Wire Wash
LP	Lamp Post		
Pearcon Ground Marker ☉			
O.S. Bench Mark		↑	

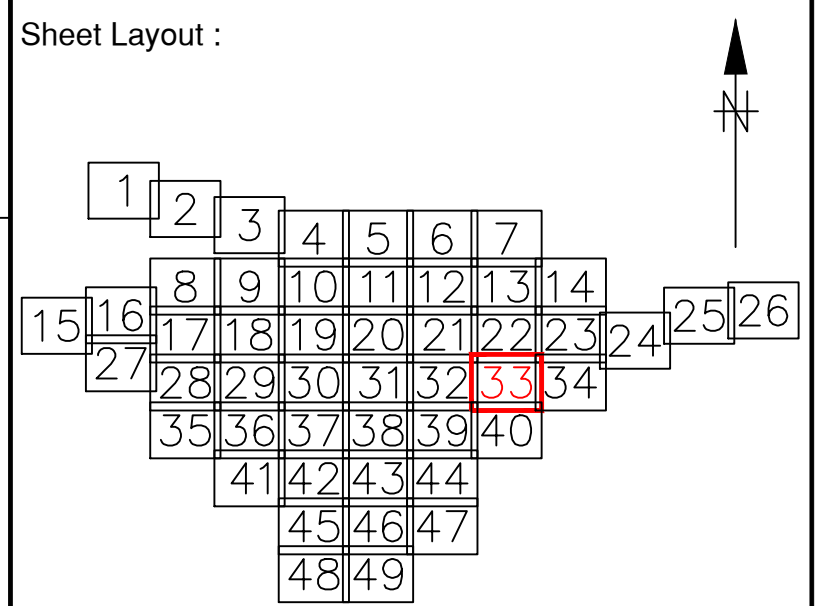

Notes :

1. Do not scale from this drawing. Please refer to source CAD file for dimensions.

[illegible]

MALCOLM
HUGHES
CHARTERED
LAND SURVEYORS

MALCOLM HUGHES
CHERRY TREE HOUSE
CARMARTHEN ROAD
SWANSEA
SA1 1HE


Tel 01792 644181
Fax 01792 203333

Project	Carmarthenshire Site 17 Sheet 33 of 49
---------	--

TOPOGRAPHIC
SURVEY

Scale @A1:	Date:	Drawn:	Checked:
1:200	May 2023	SRD	EAD

Cad File Name:
60013-MH-VTO-SITE17-M2-G-0001

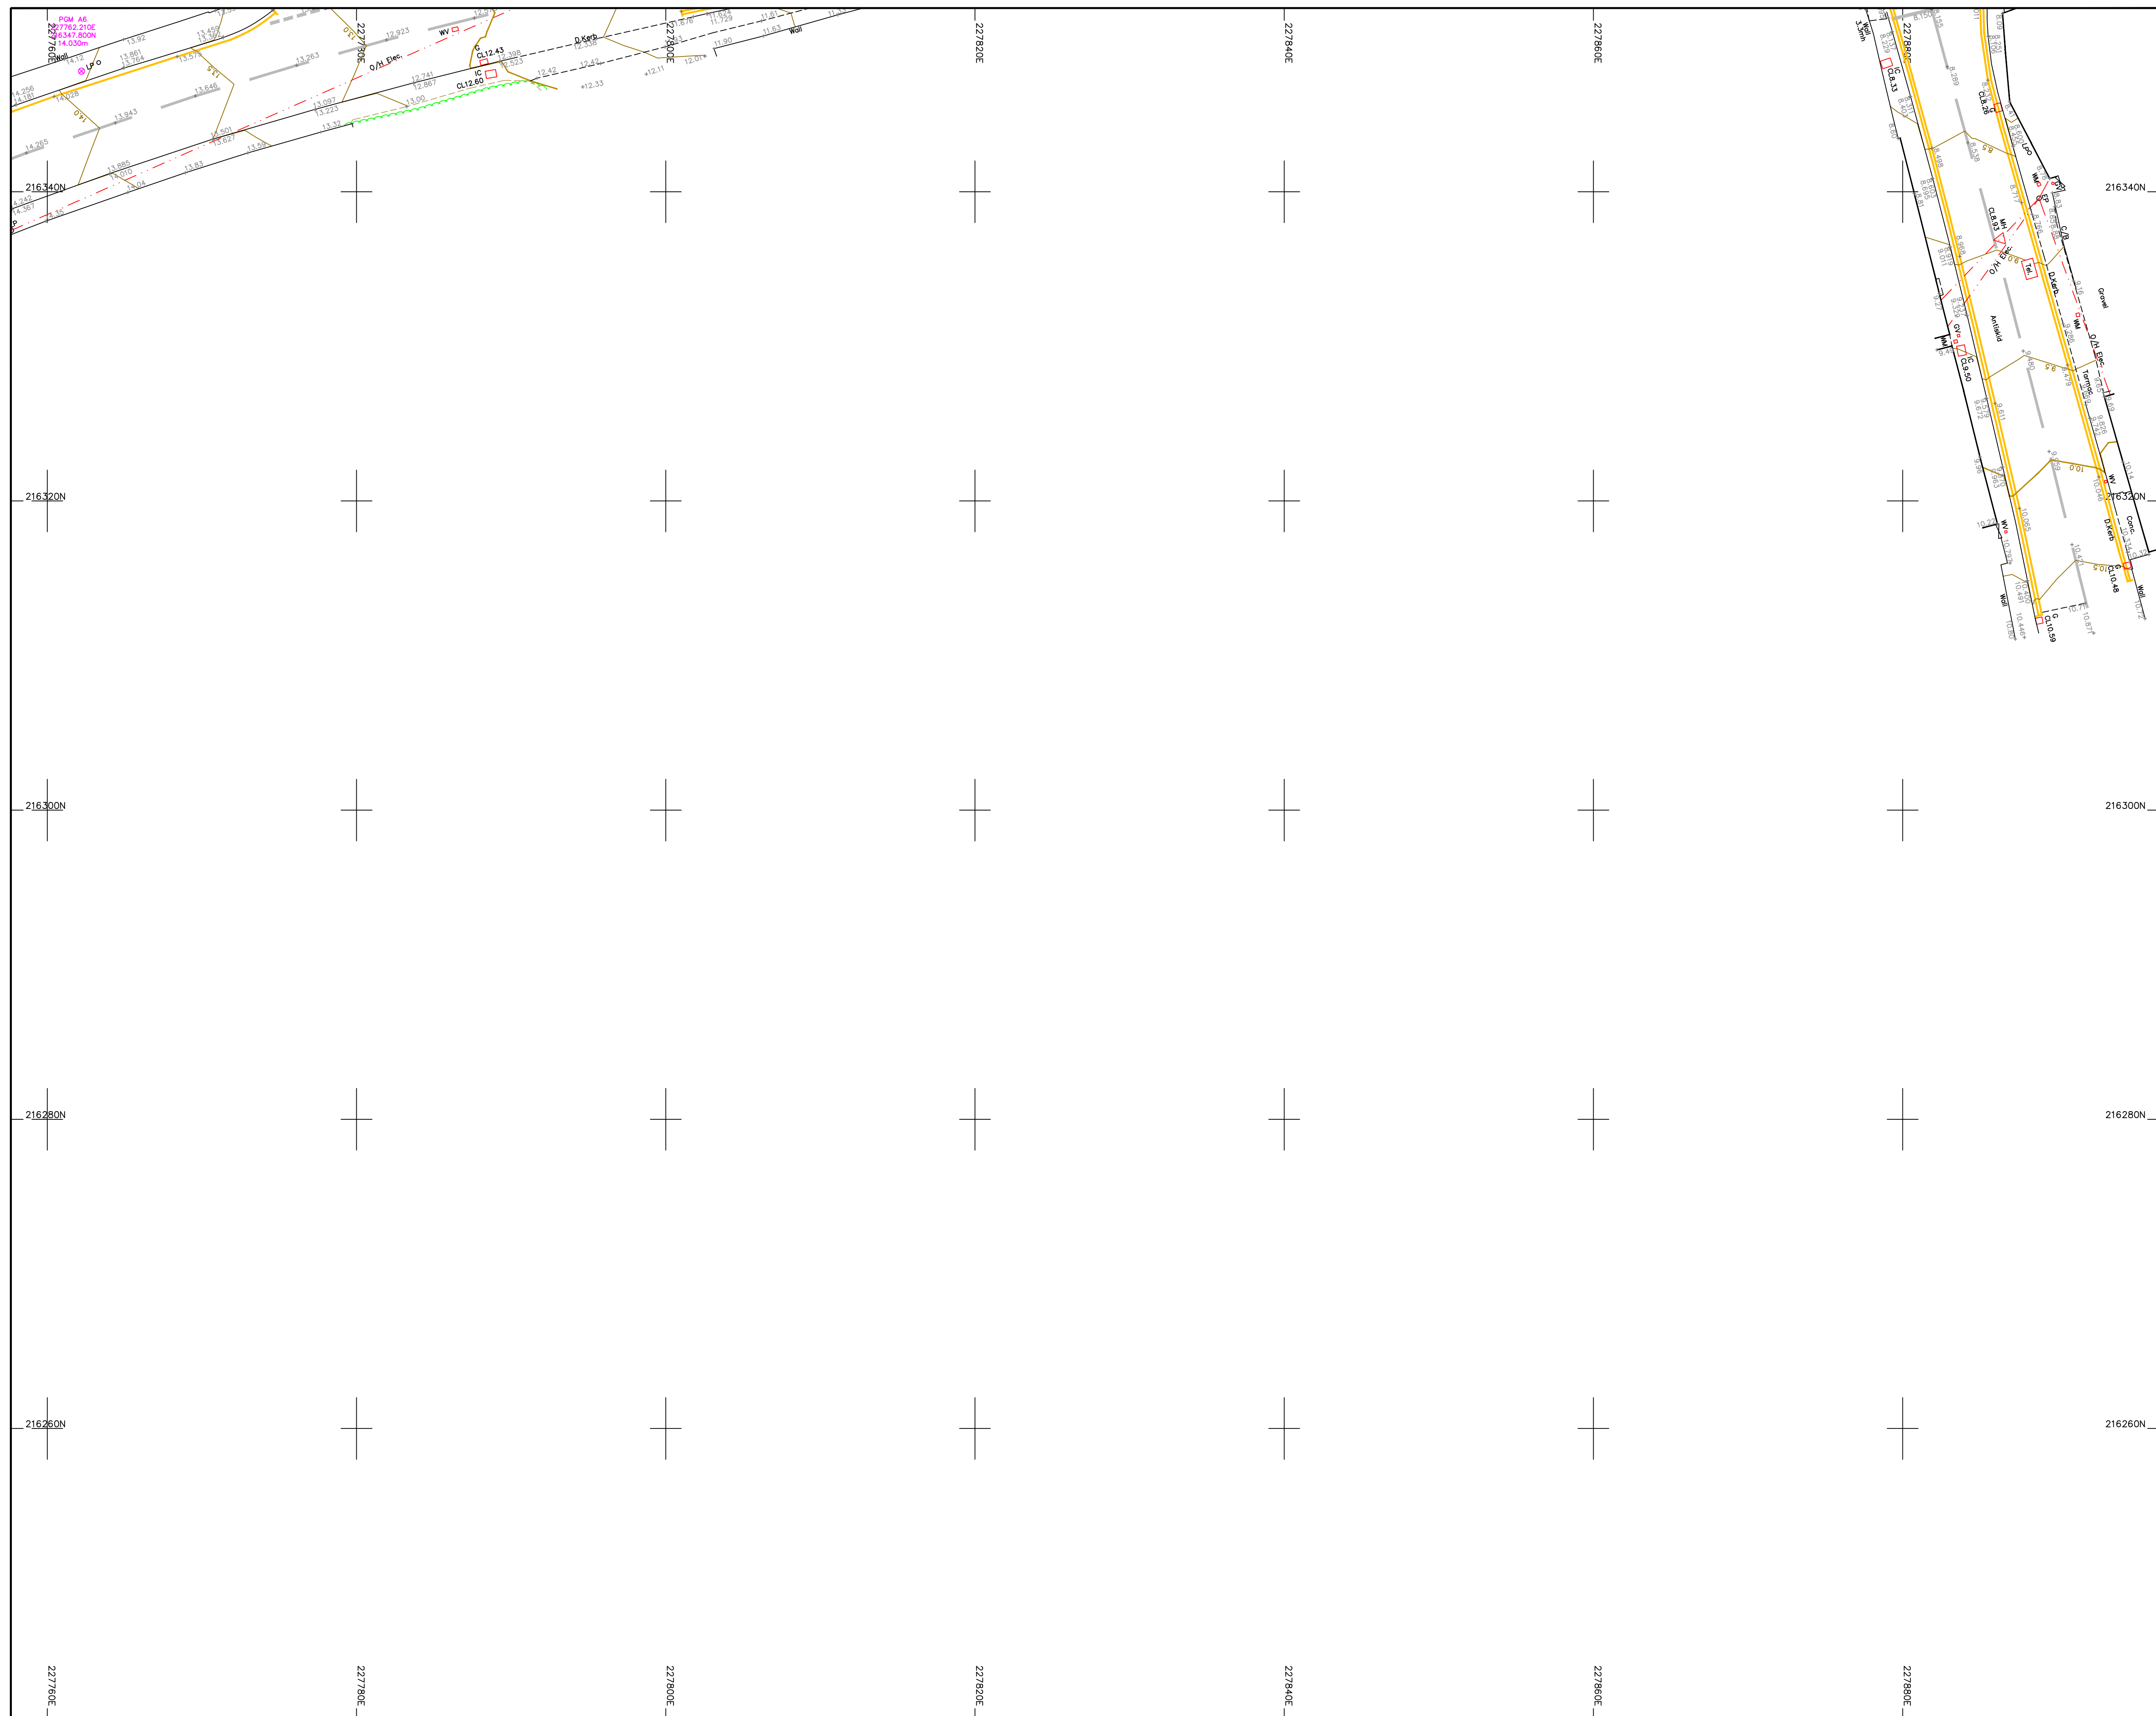


Legend :

AP	Anchor Point	LB	Letter Box
B/W	Barbed Wire	MH	Manhole
BB	Bellisha Beacon	MS	Marker
B	Bored	M/S	Manhole
CP	Catch Pit	PA	Paving
C/P	Chestnut Paving	PM	Parking Meter
CE	Cleaning Eye	P	Post
C	Chain	P/C	Post and Chain
C/C	Corrugated Iron	P/R	Post and Rail
C/L	Culvert	P/W	Post and Wire
CD	Drain Pipe	RWP	Rain Water Pipe
DL	Detector Loop	RP	Reflector Post
EJB	Electricity Junction Box	R/W	Retaining Wall
EP	Electricity Pole	RG	Road Gully
EL	Electricity Service Cover	RS	Road Sign
FLIC	Feeds Into Ground	SB	Sign Board
FS	Flag Staff	SP	Sign Post
GM	Gas Meter	SG	Stop Cock
GV	Gas Valve	TCB	Telephone Call Box
GP	Gate Post	TP	Telephone Pole
G	Gully	TS	Traffic Signal
Hyd	Hydrant	V	Vent Pipe
I/R	Iron Railing	W	Water Meter
IC	Inspection Cover	Tr	Water Trough
I/W	Iron Work	W/W	Wire Mesh Fence
KO	Kerb Outlet	WW	Water Valve
LP	Lamp Post		

Permanent Ground Marker ⊗
O.S. Bench Mark ↑

Sheet Layout :

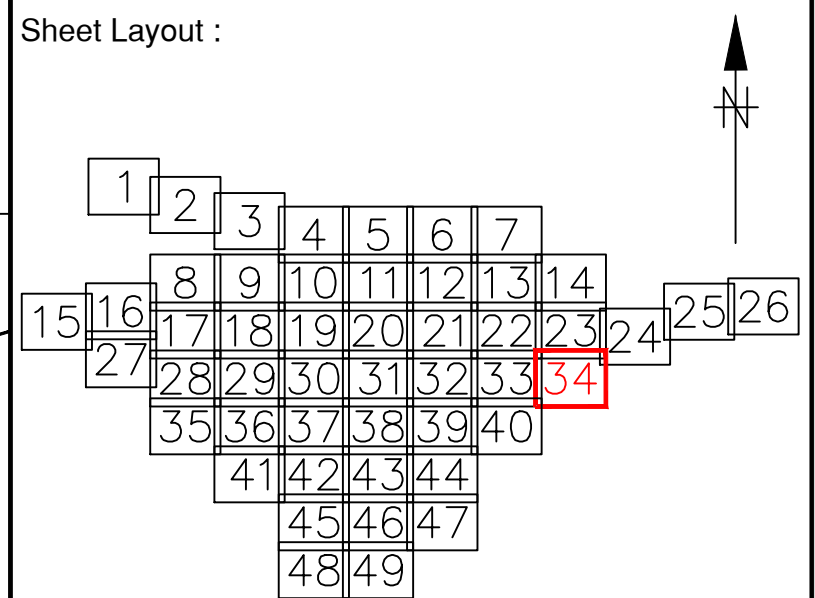


Notes :

1. Do not scale from this drawing. Please refer to source CAD file for dimensions.

1	Original Issue	26/05/23	SRD
Rev	Description	Date	Initial

CLIENT	
--------	--

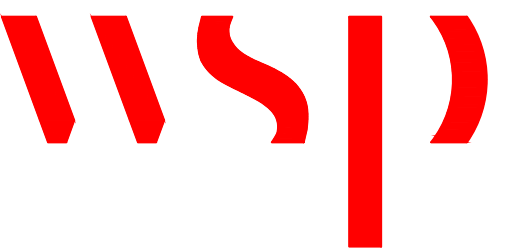

**MALCOLM HUGHES
CHERRY TREE HOUSE
CARMARTHEN ROAD
SWANSEA
SA1 1HE**

Tel 01792 644181
Fax 01792 203333

Project	
---------	--

Carmarthenshire
Site 17
Sheet 34 of 49


Title

TOPOGRAPHIC
SURVEY

Scale @A1: 1:200	Date: May 2023	Drawn: SRD	Checked: EAD
---------------------	-------------------	---------------	-----------------

Cad File Name:

60013-MH-VTO-SITE17-M2-G-0001

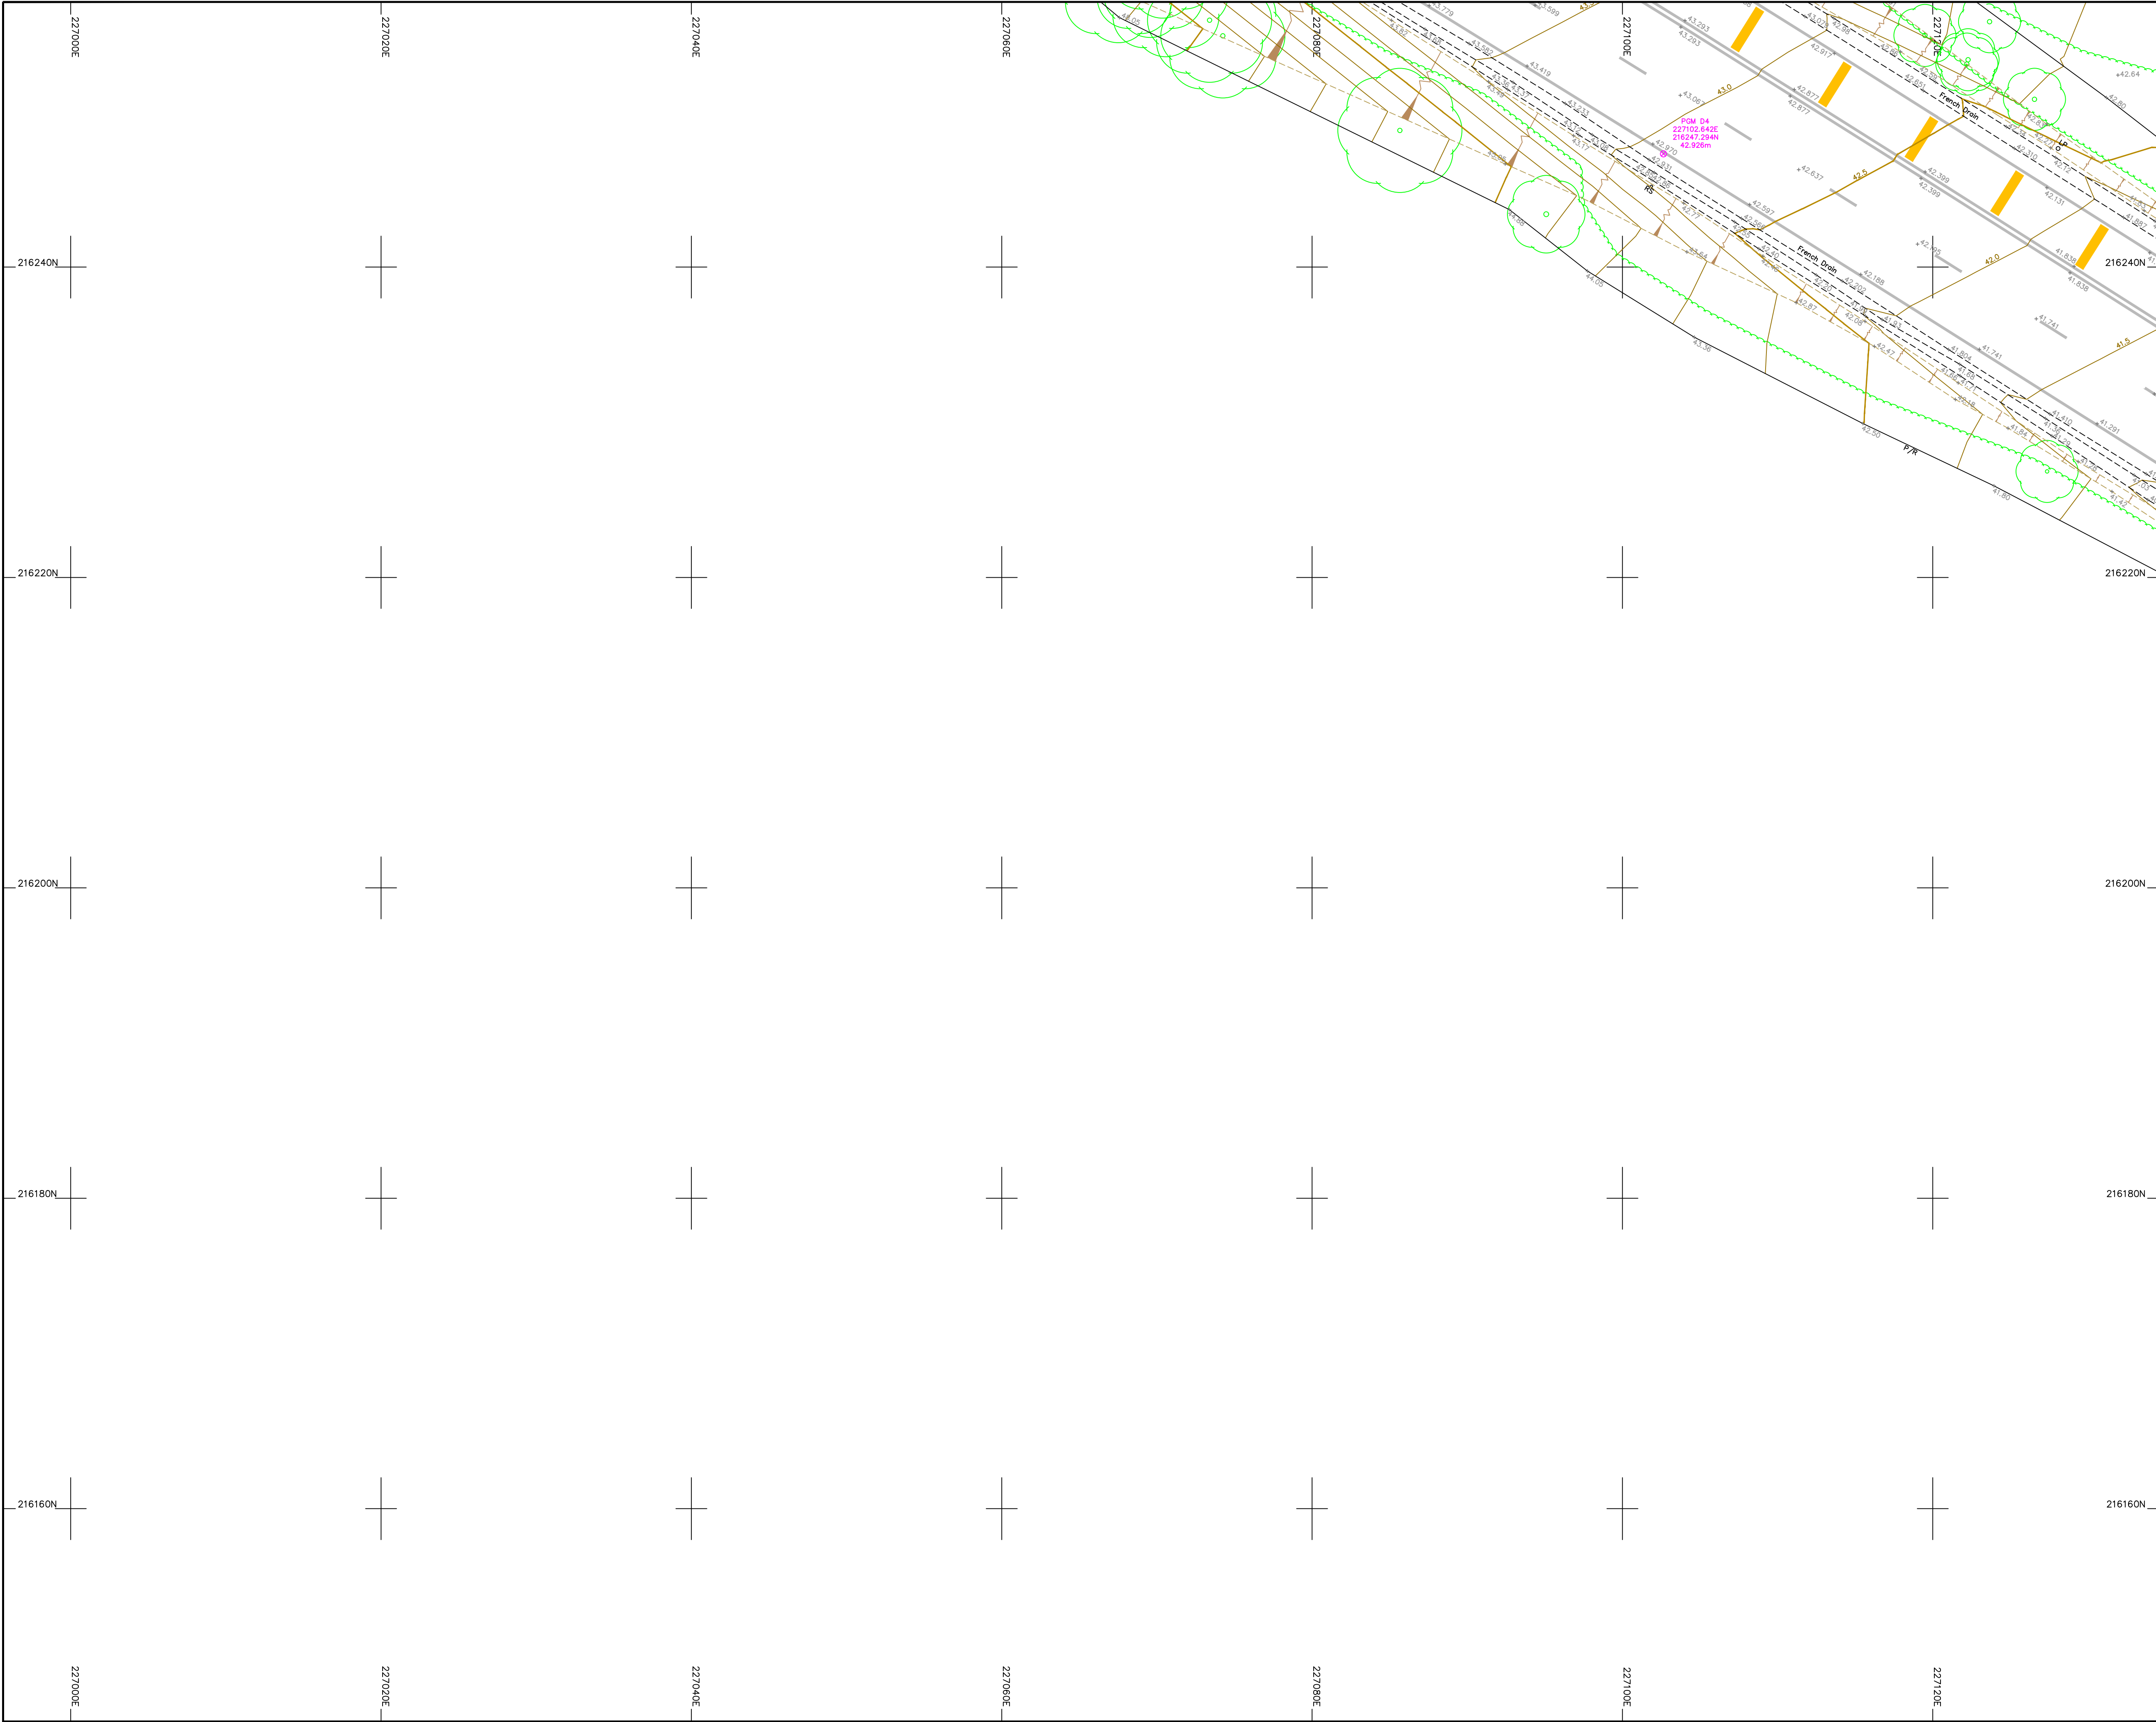

Legend :

AP	Anchor Point	LB	Letter Box
B/W	Barbed Wire	MH	Manhole
BB	Belisha Beacon	Mkr	Marker
B	Bollard	MS	Mile Stone
CP	Catch Pit	Pal	Paling
C/P	Chestnut Paling	PM	Parking Meter
CE	Cleaning Eye	P	Post
C/B	Close Boarded	P/C	Post and Chain
C/I	Corrugated Iron	P/R	Post and Rail
Cul	Culvert	P/W	Post and Wire
DP	Drain Pipe	RWP	Rain Water Pipe
DL	Detector Loop	RP	Reflector Post
EJB	Electricity Junction Box	R/W	Retaining Wall
EP	Electricity Pole	RG	Road Gully
ELIC	Electricity Service Cover	RS	Road Sign
FIG	Feeds Into Ground	SB	Sign Board
FS	Flag Staff	SP	Sign Post
GM	Gas Meter	SC	Stop Cock
GV	Gas Valve	TCB	Telephone Call Box
GP	Gate Post	TP	Telephone Pole
G	Gully	TS	Traffic Signal
Hyd	Hydrant	VP	Vent Pipe
I/R	Iron Railing	WM	Water Meter
IC	Inspection Cover	Tr	Water Trough
I/W	Interwoven	W/M	Wire Mesh Fence
KO	Kerb Outlet	WV	Water Valve
LP	Lamp Post		

Permanent Ground Marker ⊗
O.S. Bench Mark ↑

Sheet Layout :

Notes :

1. Do not scale from this drawing. Please refer to source CAD file for dimensions.

1	Original Issue	26/05/23	SRD
Rev	Description	Date	Initial

CLIENT

MALCOLM HUGHES
CHARTERED LAND SURVEYORS

MALCOLM HUGHES
CHERRY TREE HOUSE
CARMARTHEN ROAD
SWANSEA
SA1 1HE
Tel 01792 644181
Fax 01792 203333

Project

Carmarthenshire
Site 17
Sheet 35 of 49


Title


TOPOGRAPHIC
SURVEY

Scale @A1:	Date:	Drawn:	Checked:
1:200	May 2023	SRD	EAD

Card File Name:

60013-MH-VTO-SITE17-M2-G-0001

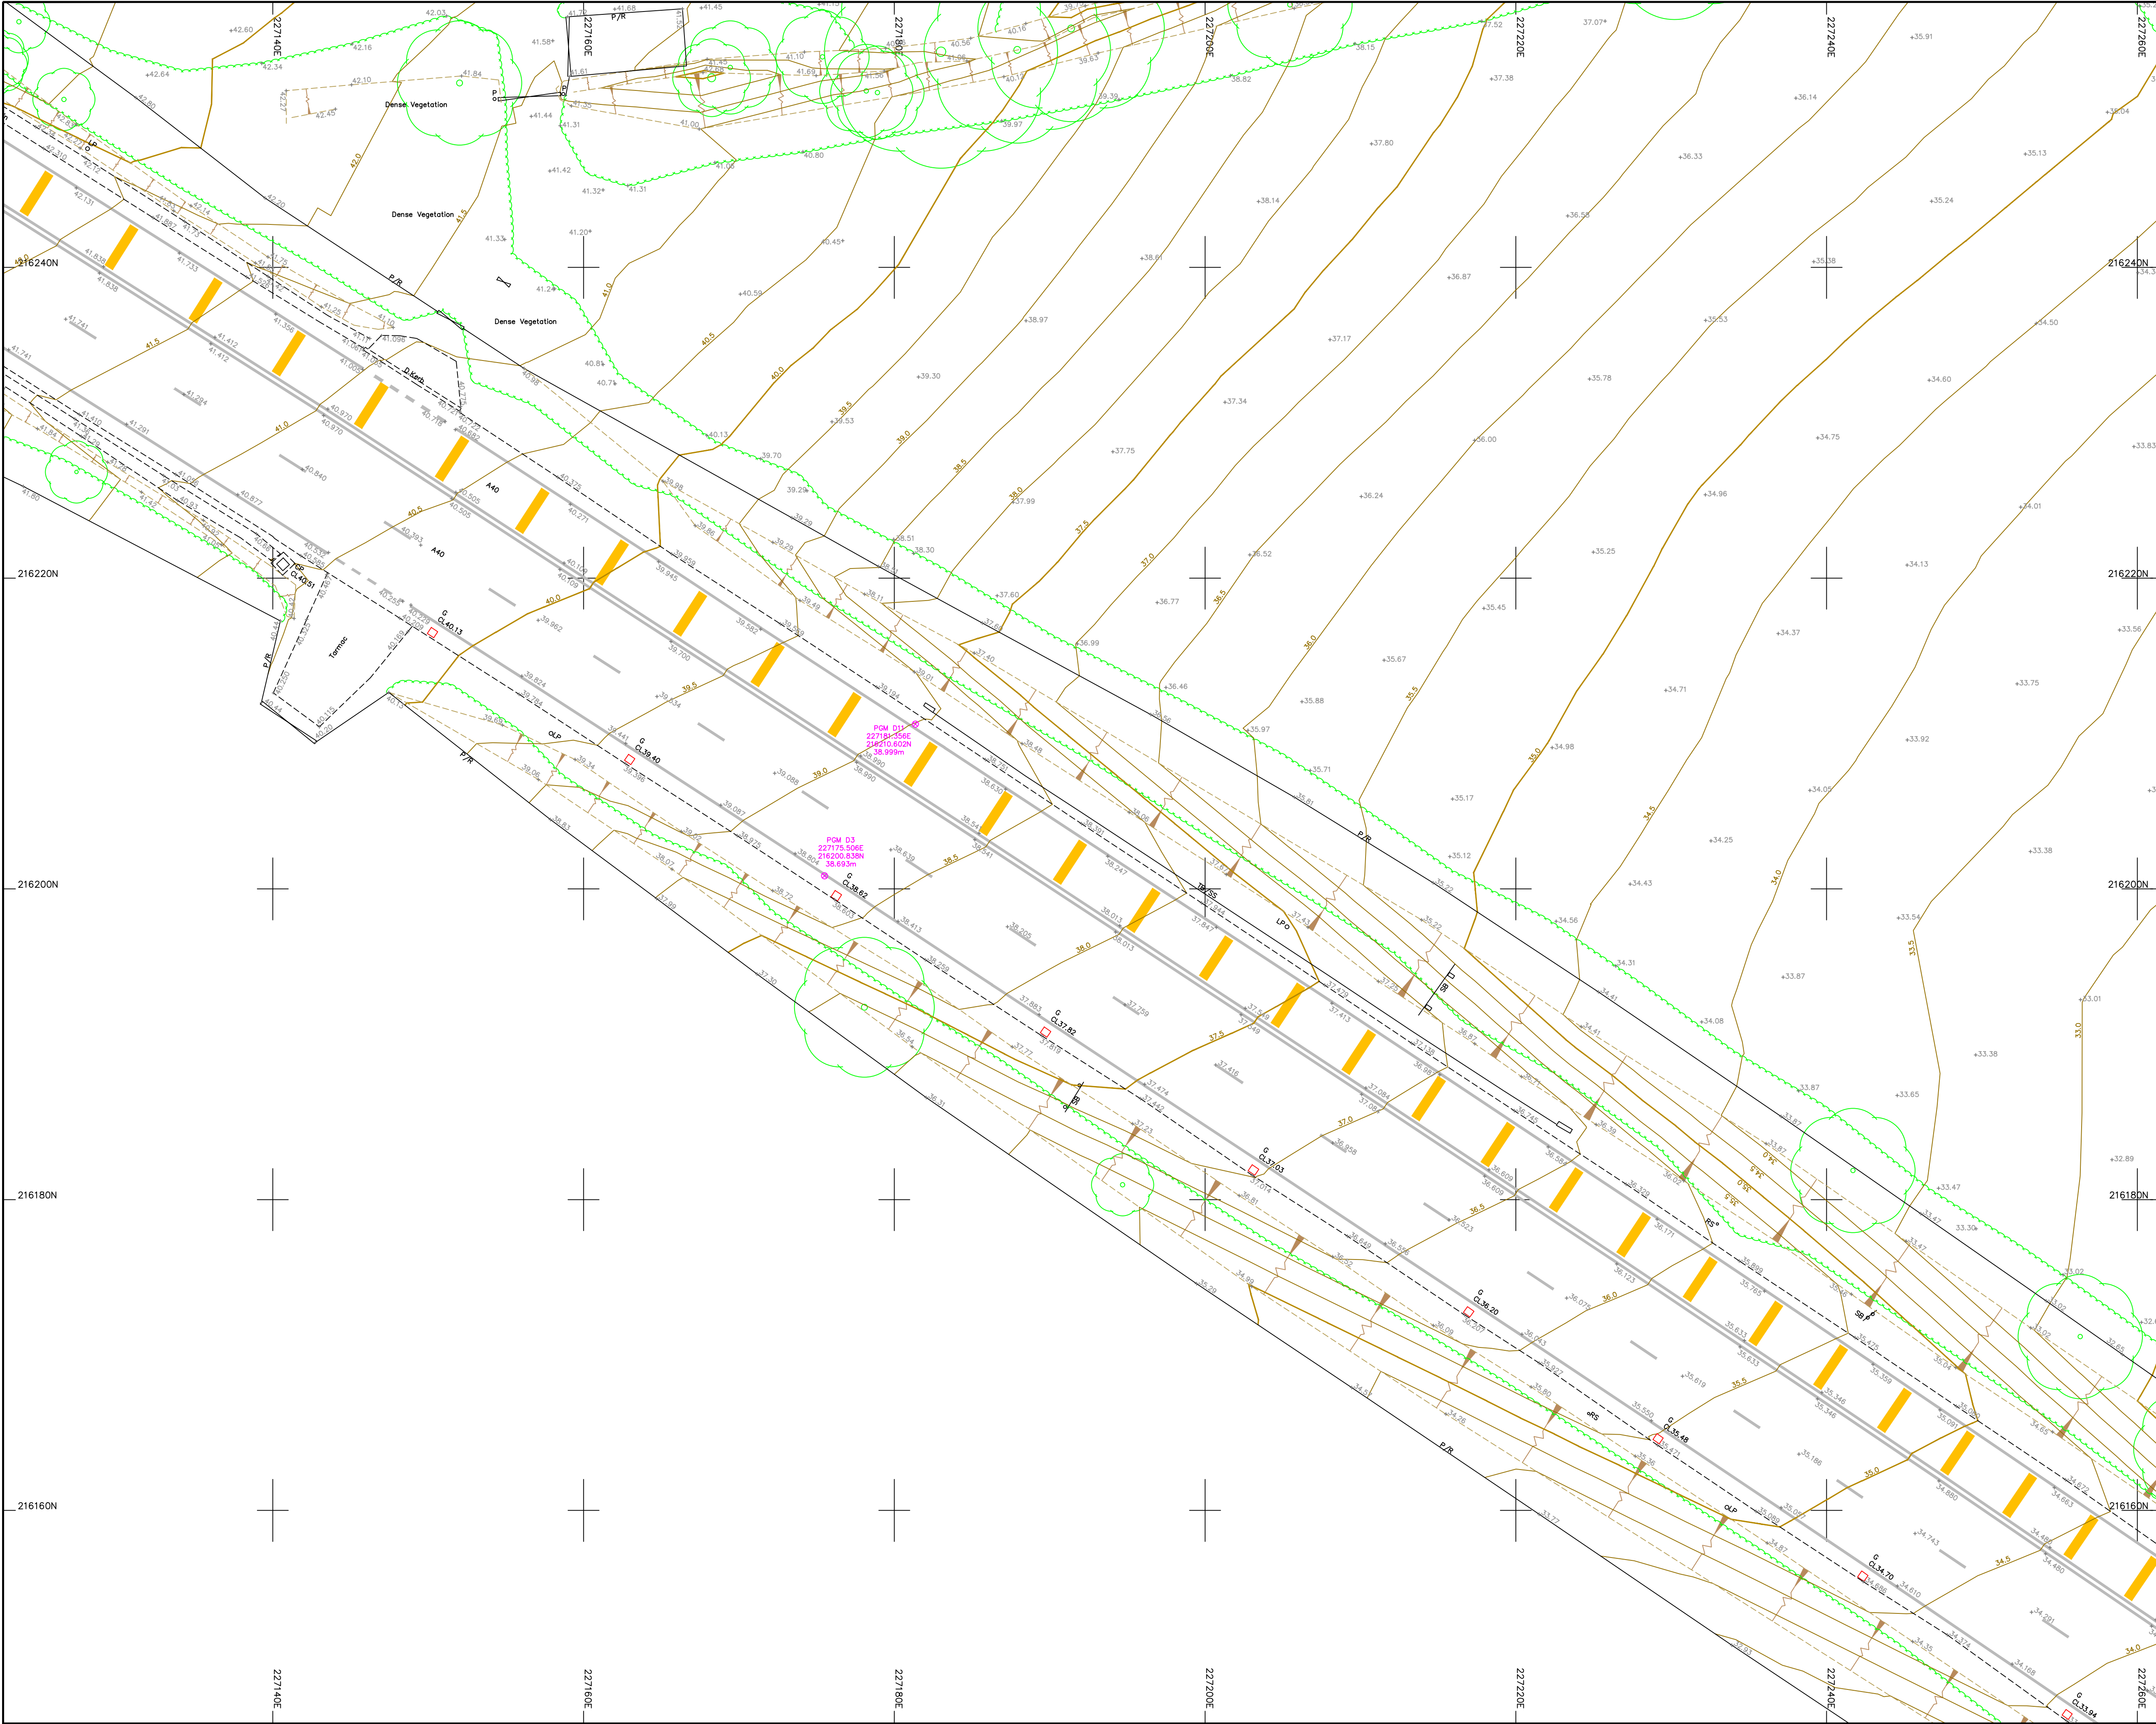

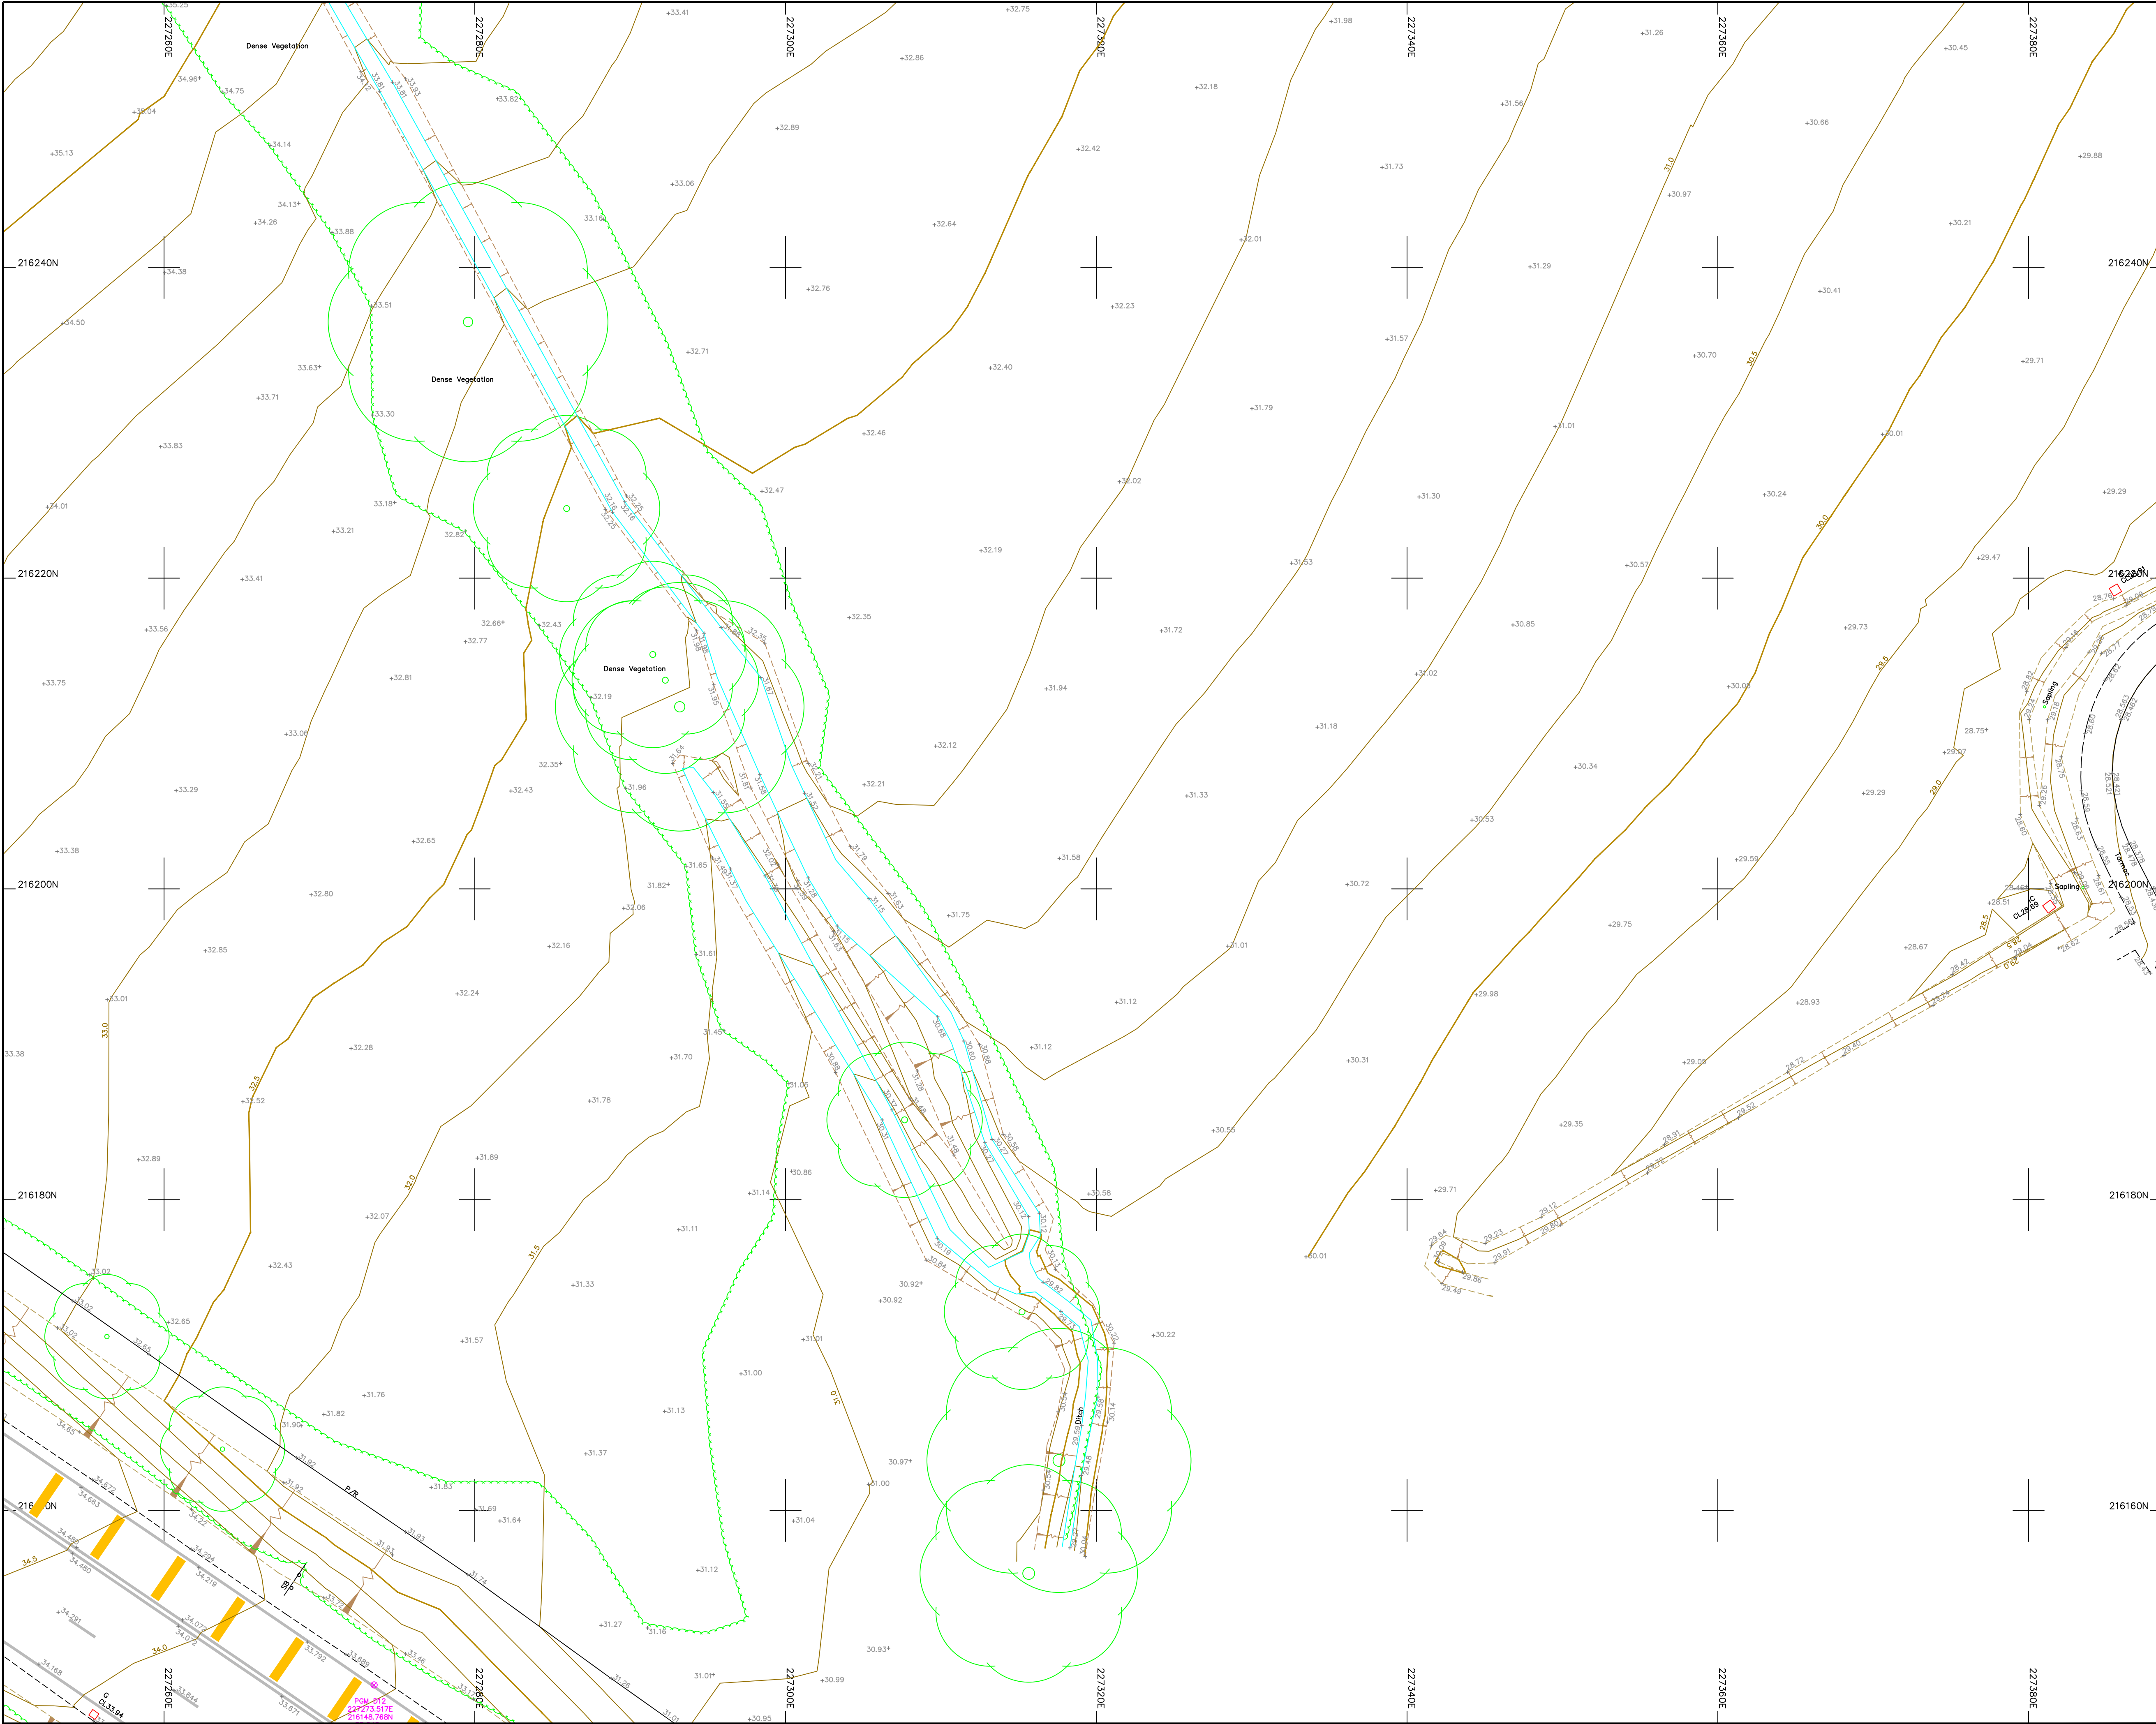

Legend :

AP	Anchor Point	LB	Letter Box
B/W	Barbed Wire	MH	Manhole
BB	Beilish Beacon	Mkr	Marker
B	Bollard	MS	Mile Stone
CP	Catch Pit	Pal	Paling
C/P	Chestnut Paling	PM	Parking Meter
CE	Cleaning Eye	P	Post
C/B	Close Boarded	P/C	Post and Chain
C/I	Corrugated Iron	P/R	Post and Rail
Cul	Culvert	P/W	Post and Wire
DP	Drain Pipe	RWP	Rain Water Pipe
DL	Detector Loop	RP	Reflector Post
EJB	Electricity Junction Box	R/W	Retaining Wall
EP	Electricity Pole	RG	Road Gully
ELIC	Electricity Service Cover	RS	Road Sign
FIG	Feeds Into Ground	SB	Sign Board
FS	Flag Staff	SP	Sign Post
GM	Gas Meter	SC	Stop Cock
GV	Gas Valve	TCB	Telephone Call Box
GP	Gate Post	TP	Telephone Pole
G	Gully	TS	Traffic Signal
Hyd	Hydrant	VP	Vent Pipe
I/R	Iron Railing	WM	Water Meter
IC	Inspection Cover	Tr	Water Trough
I/W	Interwoven	W/M	Wire Mesh Fence
KO	Kerb Outlet	WV	Water Valve
LP	Lamp Post		

Permanent Ground Marker ⊗


O.S. Bench Mark ↑

Sheet Layout :

Notes :

1. Do not scale from this drawing. Please refer to source CAD file for dimensions.

1	Original Issue	26/05/23	SRD
Rev	Description	Date	Initial

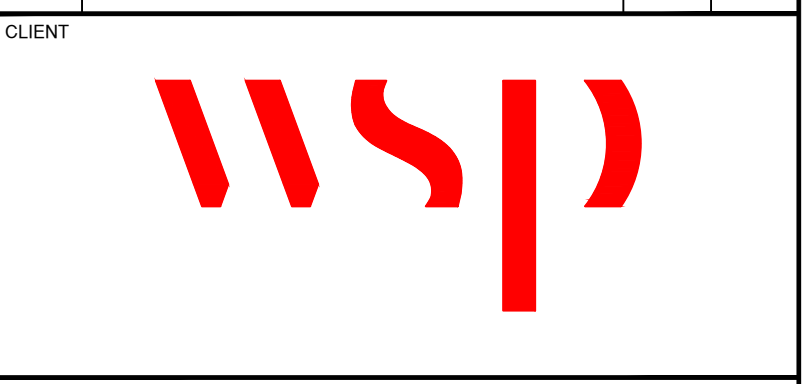

**CHARTERED
LAND SURVEYORS**


MALCOLM HUGHES
CHERRY TREE HOUSE
CARMARTHEN ROAD
SWANSEA
SA1 1HE
Tel 01792 644181
Fax 01792 203333

Project
Carmarthenshire
Site 17
Sheet 37 of 49


Title
TOPOGRAPHIC
SURVEY

Scale @A1:	Date:	Drawn:	Checked:
1:200	May 2023	SRD	EAD

Card File Name:
60013-MH-VTO-SITE17-M2-G-0001

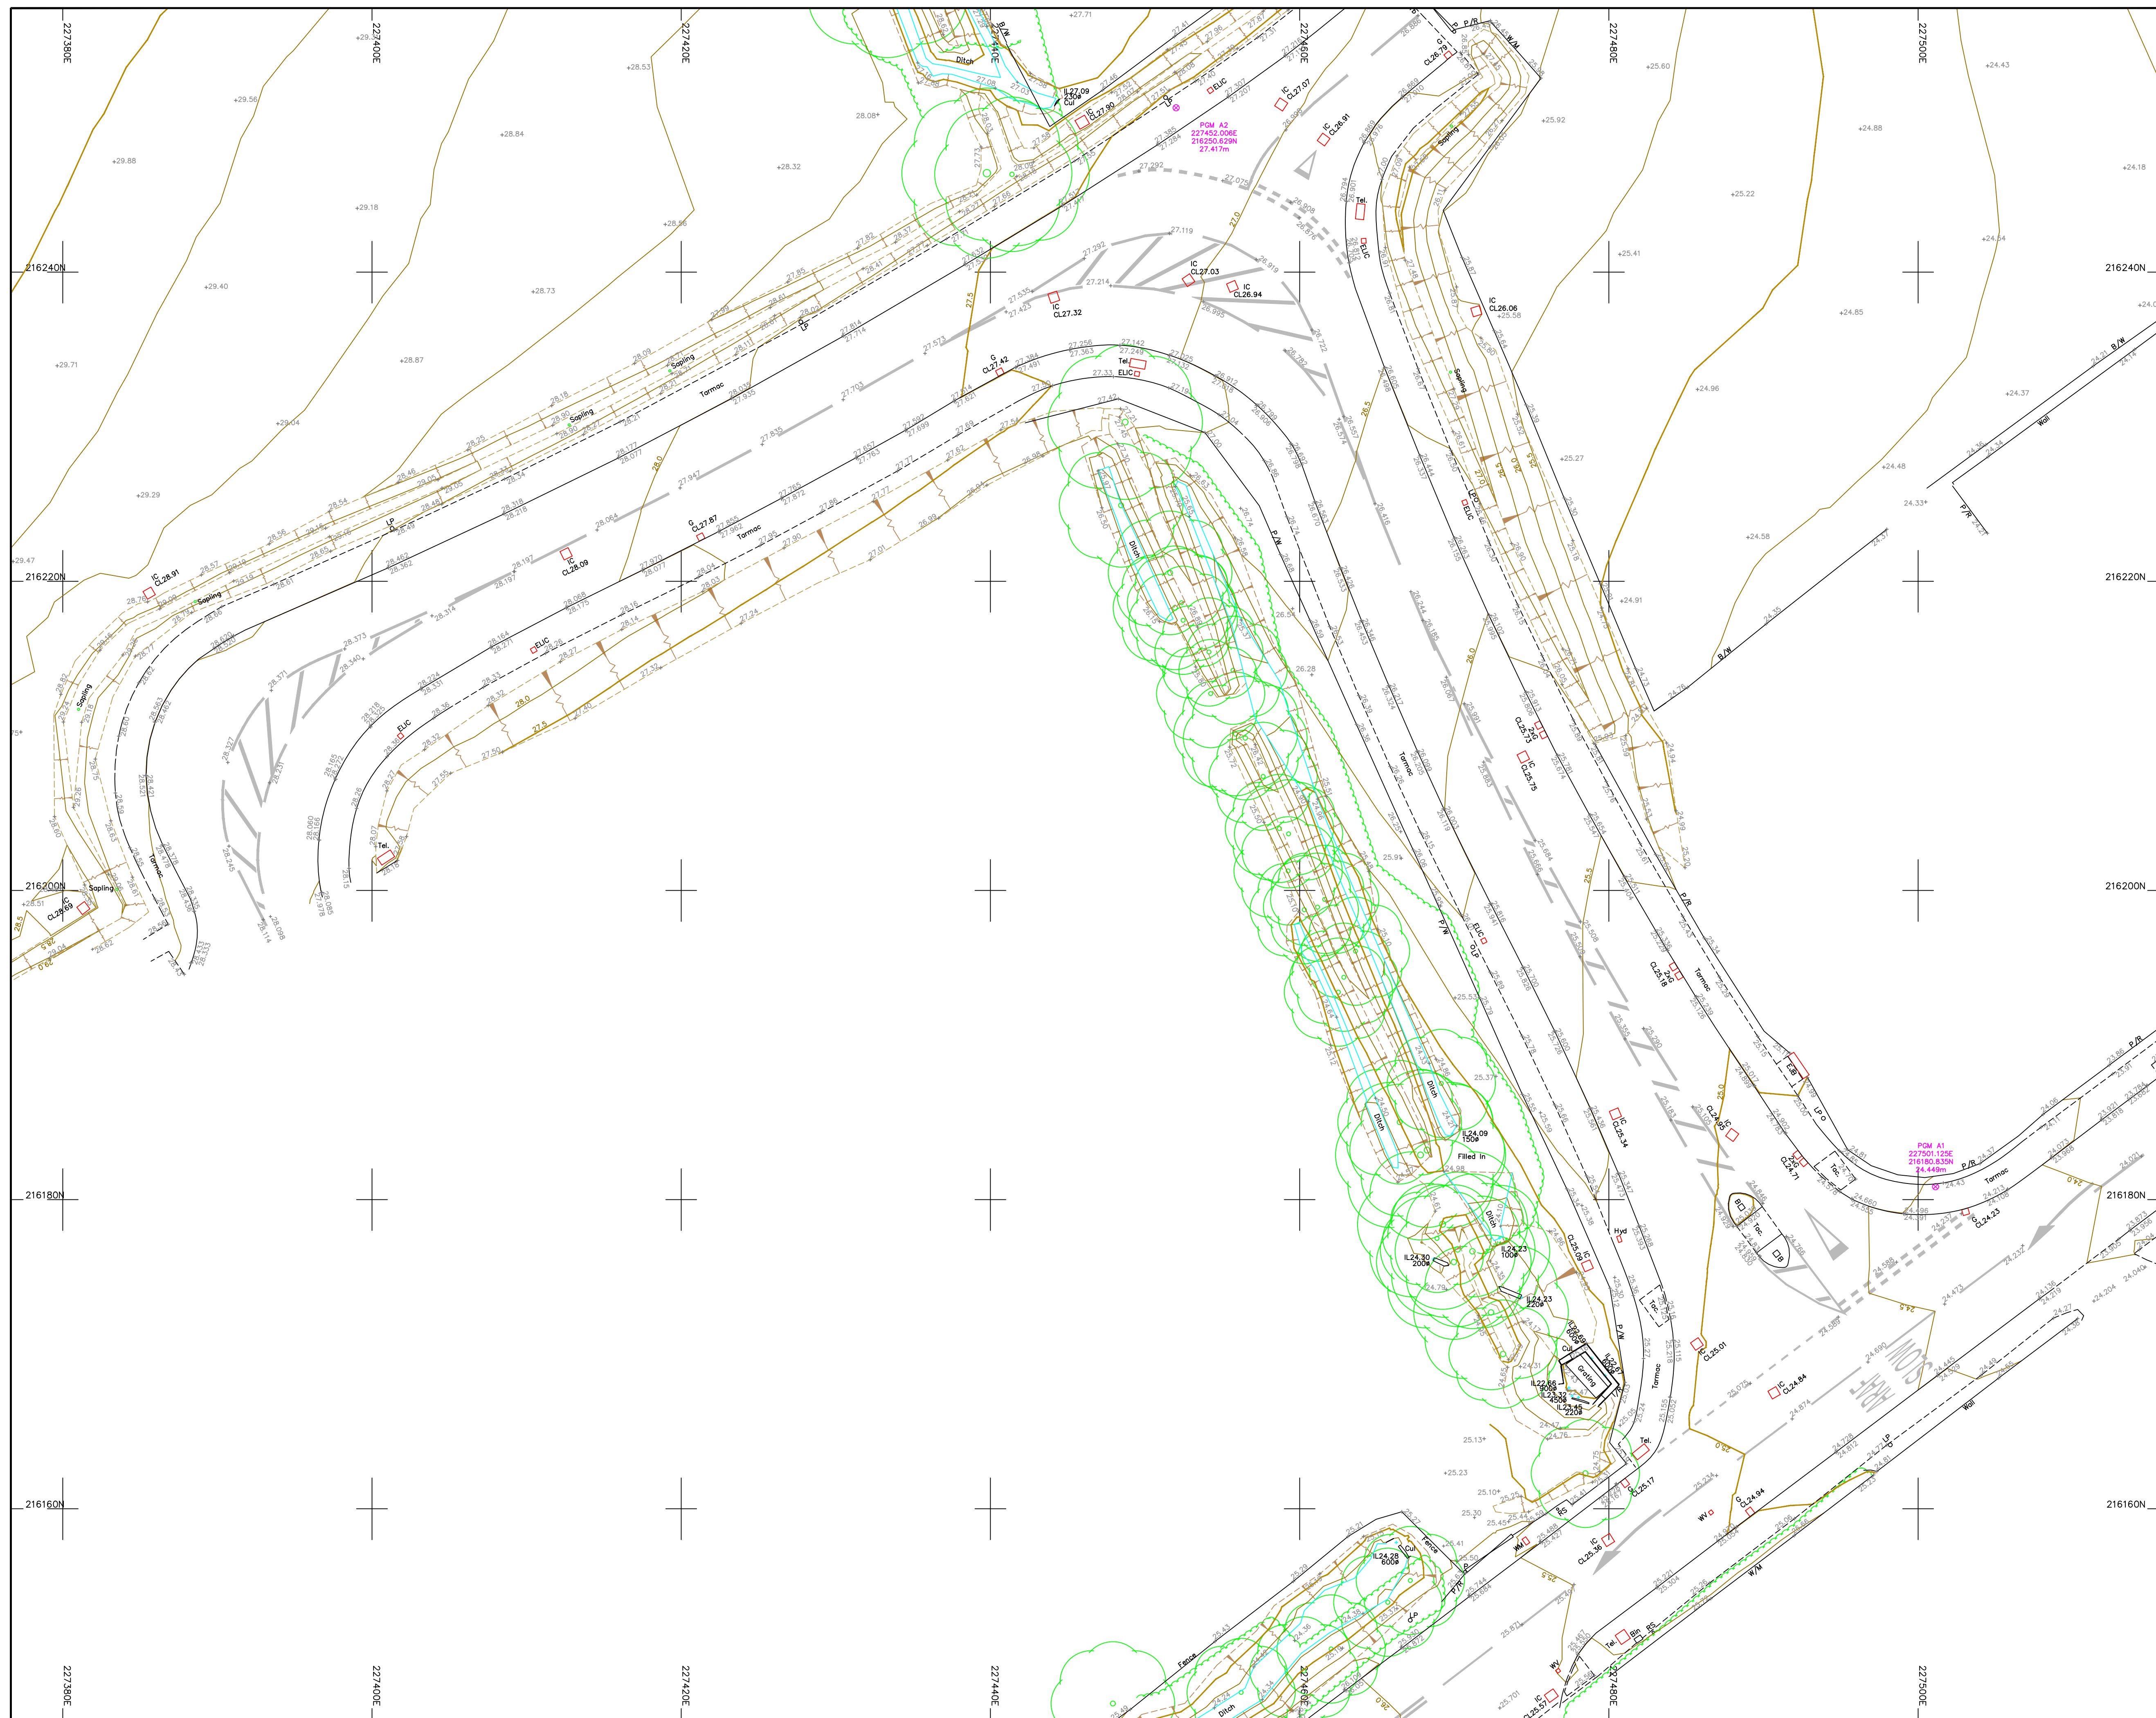

Legend :			
AP	Anchor Point	LB	Letter Box
B/W	Barbed Wire	MH	Manhole
BB	Banisha Beacon	Mkr	Marker
B	Bollard	MS	Mill Stone
CP	Catch Pit	Pal	Paling
C/P	Chestnut Paling	PM	Parking Meter
CE	Cleaning Eye	P	Post
C/B	Close Boarded	P/C	Post and Chain
C/I	Corrugated Iron	P/R	Post and Rail
Culvert	Culvert	P/W	Post and Wire
DP	Drain Pipe	RWP	Rain Water Pipe
DL	Detector Loop	RP	Reflector Post
EAB	Electricity Junction Box	R/W	Retaining Wall
EP	Electricity Pole	RG	Road Gully
ELUC	Electricity Service Cover	RS	Road Sign
FIG	Feeds Into Ground	SB	Sign Board
FS	Flag Staff	SP	Sign Post
GM	Gas Meter	SC	Stop Cook
GV	Gas Valve	TCB	Telephone Call Box
GP	Gate Post	TP	Telephone Pole
G	Gully	TS	Traffic Signal
Hyd	Hydrant	VF	Vent Pipe
I/R	Iron Railing	WM	Water Meter
IC	Inspection Cover	Tr	Water Trough
I/W	Intervenen	W/M	Wire Mesh Fence
Kerb	Kerb Outlet	WV	Water Valve
LP	Lamp Post		
Permanent Ground Marker		⊗	
O.S. Bench Mark		↑	

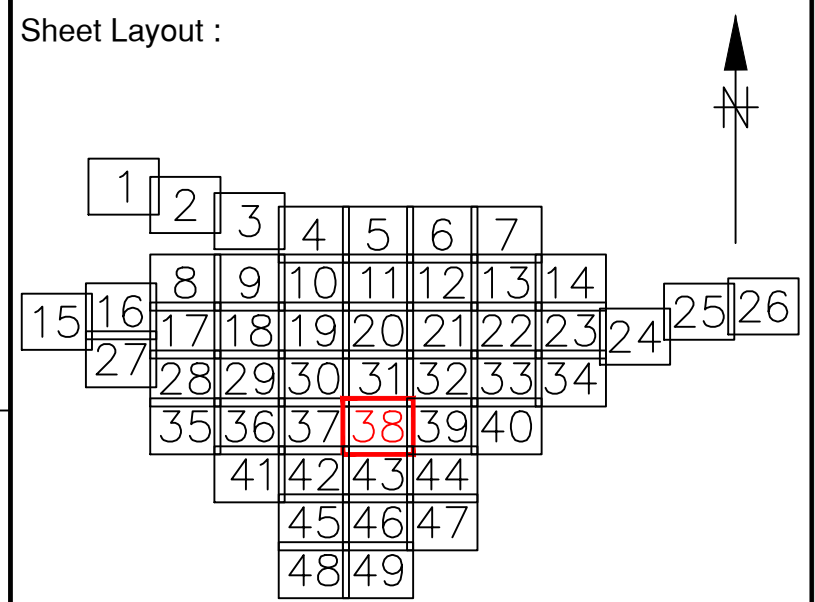

Notes :

1. Do not scale from this drawing. Please refer to source CAD file for dimensions.

1	Original Issue	26/05/23	SRD
Rev	Description	Date	Initial

[illegible]

MALCOLM
HUGHES
CHARTERED
LAND SURVEYORS

MALCOLM HUGHES
CHERRY TREE HOUSE
CARMARTHEN ROAD
SWANSEA
SA1 1HE


Tel 01792 644181
Fax 01792 203333

Project	Carmarthenshire Site 17 Sheet 38 of 49
---------	--

TOPOGRAPHIC
SURVEY

Scale @A1:	Date:	Drawn:	Checked:
1:200	May 2023	SRD	EAD

Cad File Name:
60013-MH-VTO-SITE17-M2-G-0001

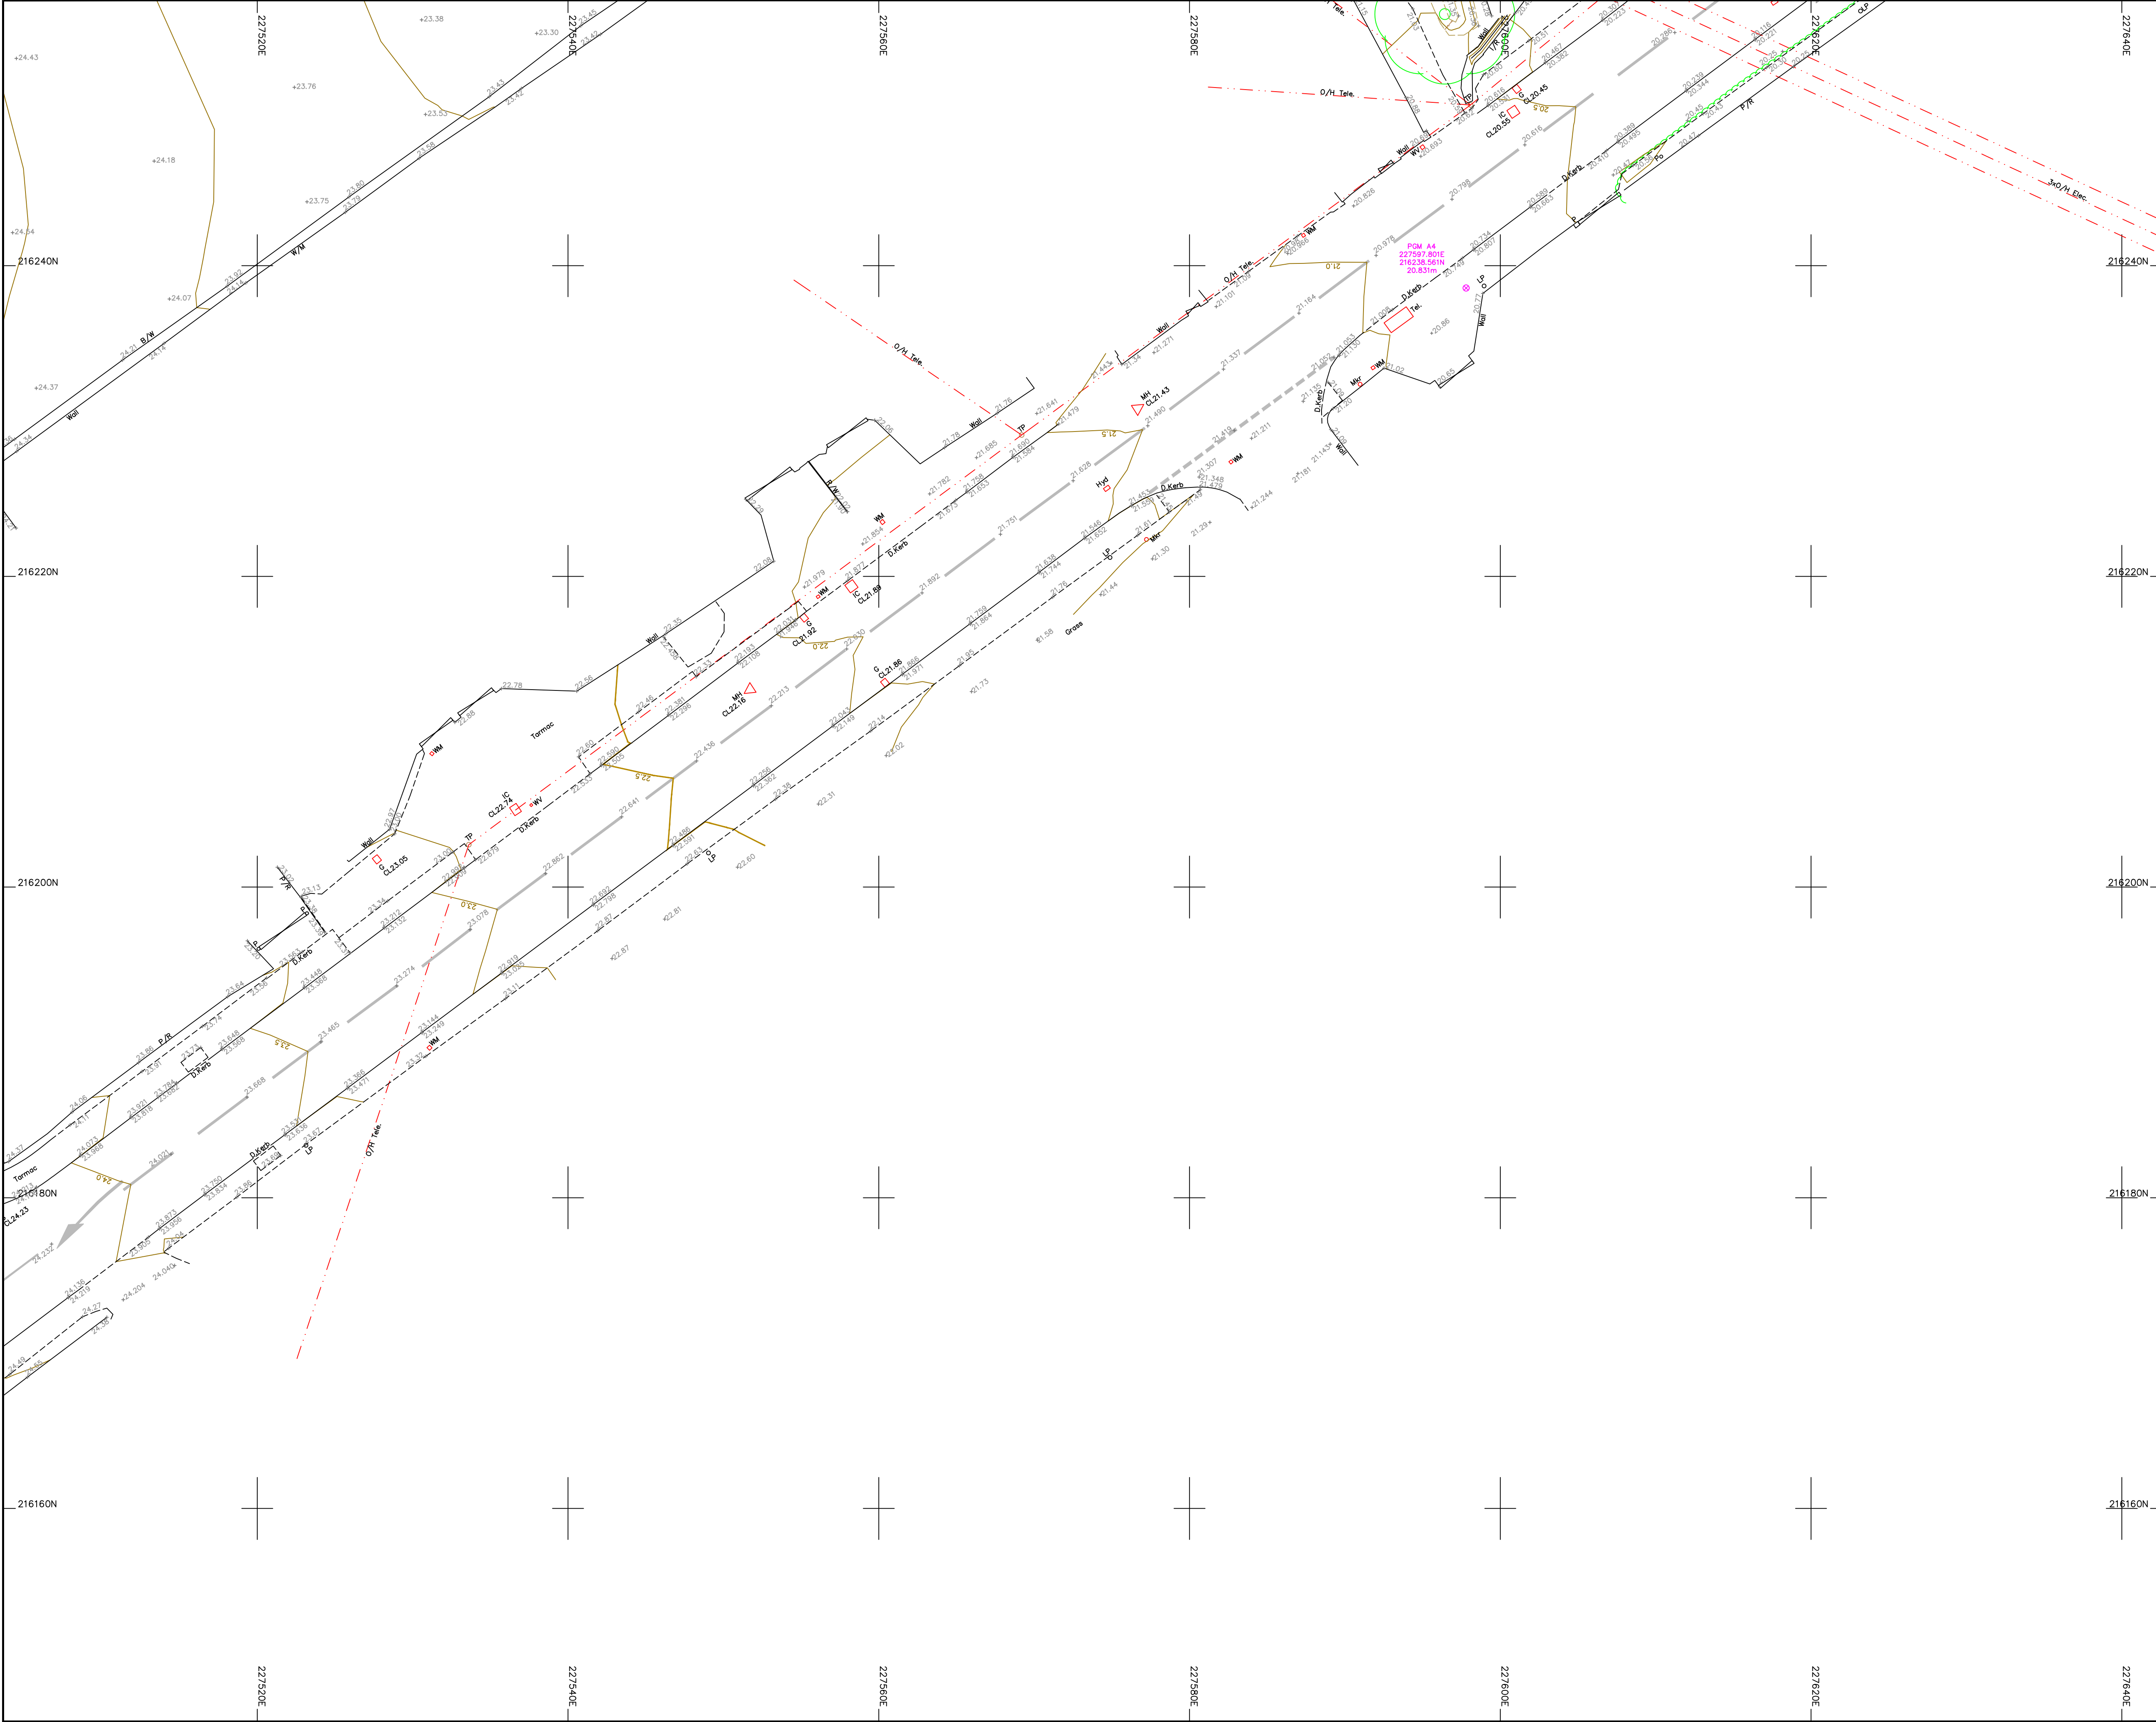

Legend :

AP	Anchor Point	LB	Letter Box
B/W	Barbed Wire	Mkr	Manhole
BB	Belisha Beacon	MS	Marker
B	Bollard	MS	Mile Stone
CP	Catch Pit	Pal	Paling
C/P	Chestnut Paling	PM	Parking Meter
CE	Cleaning Eye	P	Post
C/B	Close Boarded	P/C	Post and Chain
C/I	Corrugated Iron	P/R	Post and Rail
Cul	Culvert	P/W	Post and Wire
DP	Drain Pipe	RWP	Rain Water Pipe
DL	Detector Loop	RP	Reflector Post
EJTB	Electricity Junction Box	R/W	Retaining Wall
EP	Electricity Pole	RG	Road Gully
ELIC	Electricity Service Cover	RS	Road Sign
FIG	Feeds Into Ground	SB	Sign Board
FS	Flag Staff	SP	Sign Post
GM	Gas Meter	SC	Stop Cock
GV	Gas Valve	TCB	Telephone Call Box
GP	Gate Post	TP	Telephone Pole
G	Gully	TS	Traffic Signal
Hyd	Hydrant	VP	Vent Pipe
I/R	Iron Railing	WM	Water Meter
IC	Inspection Cover	Tr	Water Trough
I/W	Interwoven	W/M	Wire Mesh Fence
KO	Kerb Outlet	WV	Water Valve
LP	Lamp Post		

Permanent Ground Marker ⊗


O.S. Bench Mark ↑

Sheet Layout :

Notes :

1. Do not scale from this drawing. Please refer to source CAD file for dimensions.

1	Original Issue		26/05/23	SRD
Rev	Description		Date	Initial

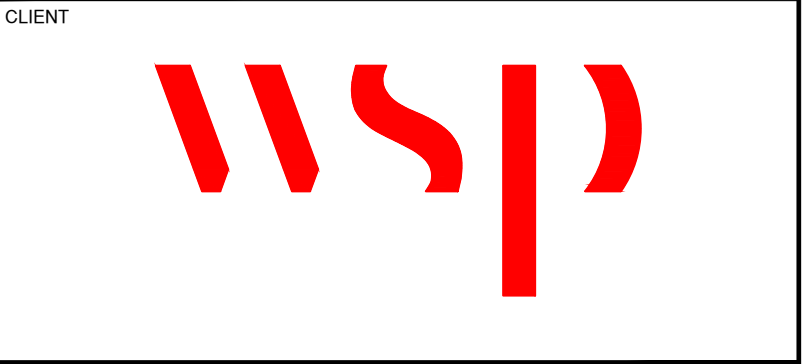

**CHARTERED
LAND SURVEYORS**

MALCOLM HUGHES
CHERRY TREE HOUSE
CARMARTHEN ROAD
SWANSEA
SA1 1HE
Tel 01792 644181
Fax 01792 203333

Project

Carmarthenshire
Site 17
Sheet 39 of 49


Title

TOPOGRAPHIC
SURVEY

Scale @A1:	Date:	Drawn:	Checked:
1:200	May 2023	SRD	EAD

Card File Name:

60013-MH-VTO-SITE17-M2-G-0001

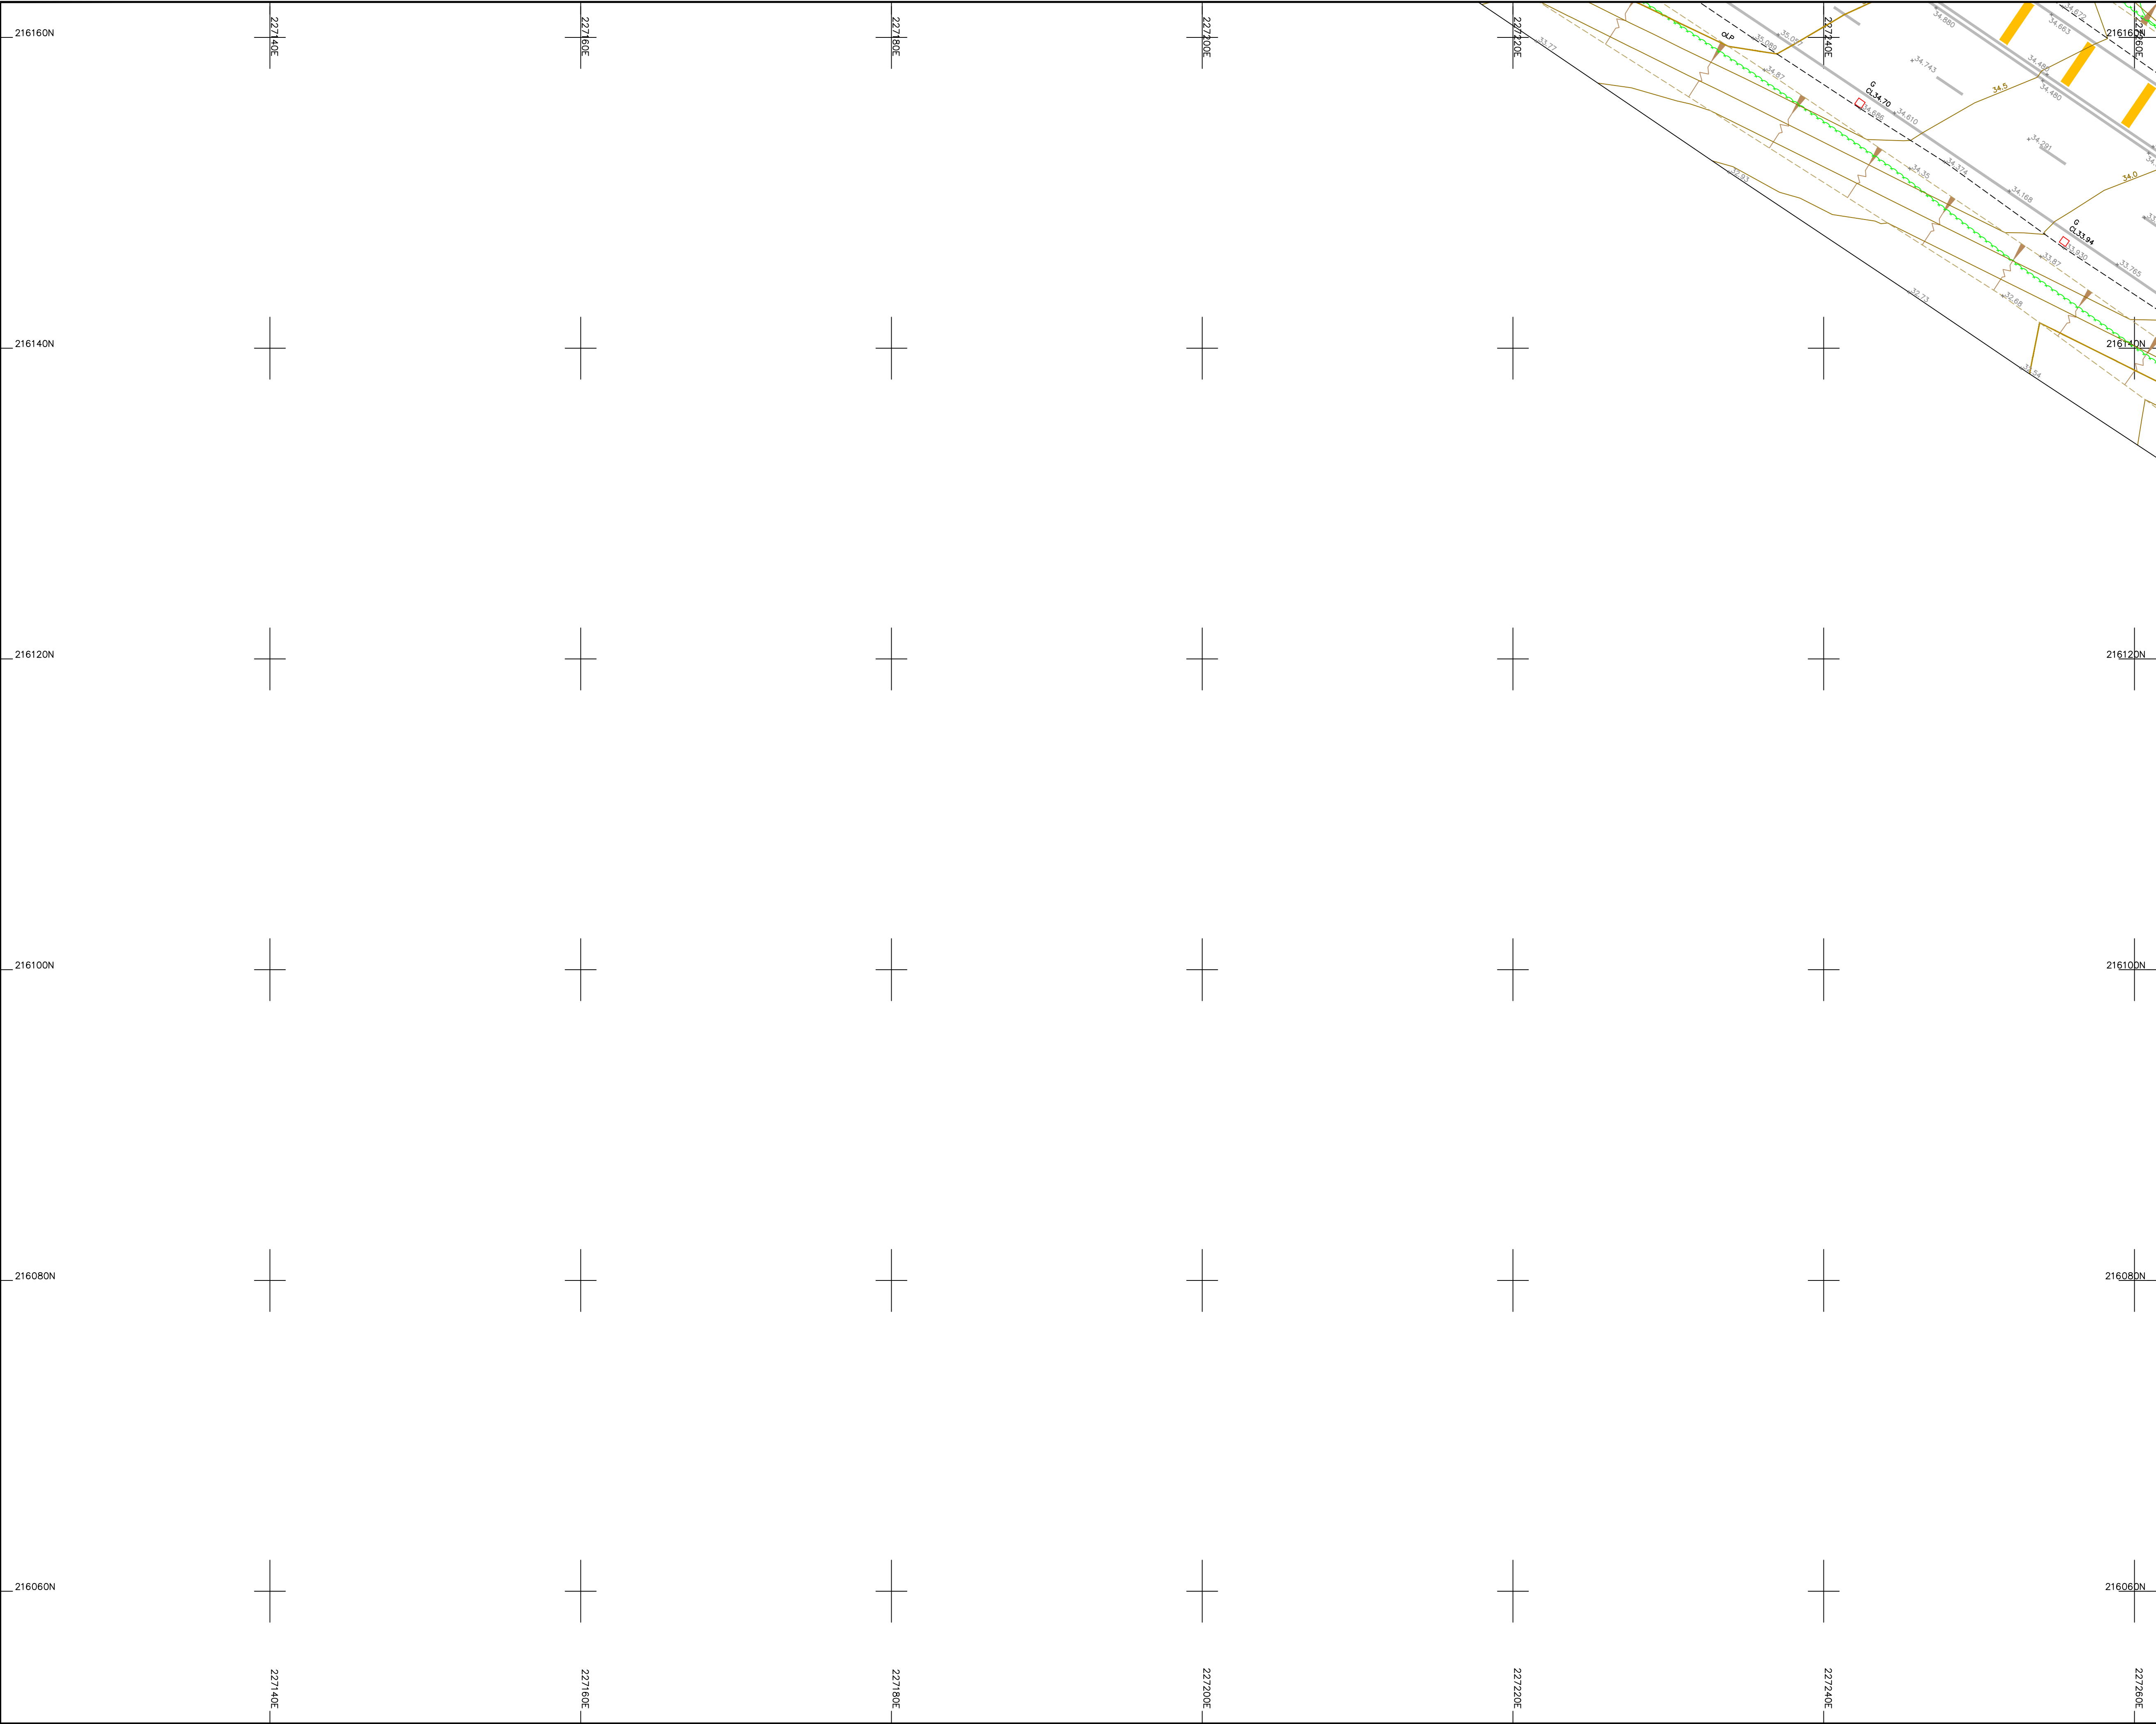

Legend :

AP	Anchor Point	LB	Letter Box
B/W	Barbed Wire	MH	Manhole
BB	Belisha Beacon	Mkr	Marker
B	Bollard	MS	Mile Stone
CP	Catch Pit	Pal	Paling
C/P	Chestnut Paling	PM	Parking Meter
CE	Cleaning Eye	P	Post
C/B	Close Boarded	P/C	Post and Chain
C/I	Corrugated Iron	P/R	Post and Rail
Cul	Culvert	P/W	Post and Wire
DP	Drain Pipe	RWP	Rain Water Pipe
DL	Detector Loop	RP	Reflector Post
EJB	Electricity Junction Box	R/W	Retaining Wall
EP	Electricity Pole	RG	Road Gully
ELIC	Electricity Service Cover	RS	Road Sign
FIG	Feeds Into Ground	SB	Sign Board
FS	Flag Staff	SP	Sign Post
GM	Gas Meter	SC	Stop Cock
GV	Gas Valve	TCB	Telephone Call Box
GP	Gate Post	TP	Telephone Pole
G	Gully	TS	Traffic Signal
Hyd	Hydrant	VP	Vent Pipe
I/R	Iron Railing	WM	Water Meter
IC	Inspection Cover	Tr	Water Trough
I/W	Interwoven	W/M	Wire Mesh Fence
KO	Kerb Outlet	WV	Water Valve
LP	Lamp Post		

Permanent Ground Marker ⊗

O.S. Bench Mark ↑

Sheet Layout :

Notes :

1. Do not scale from this drawing. Please refer to source CAD file for dimensions.

1	Original Issue	26/05/23	SRD
Rev	Description	Date	Initial

CLIENT

MALCOLM HUGHES
CHERRY TREE HOUSE
CARMARTHEN ROAD
SWANSEA
SA1 1HE
Tel 01792 644181
Fax 01792 203333

Project

Carmarthenshire
Site 17
Sheet 41 of 49


Title

TOPOGRAPHIC
SURVEY

Scale @A1:	Date:	Drawn:	Checked:
1:200	May 2023	SRD	EAD

Card File Name:

60013-MH-VTO-SITE17-M2-G-0001

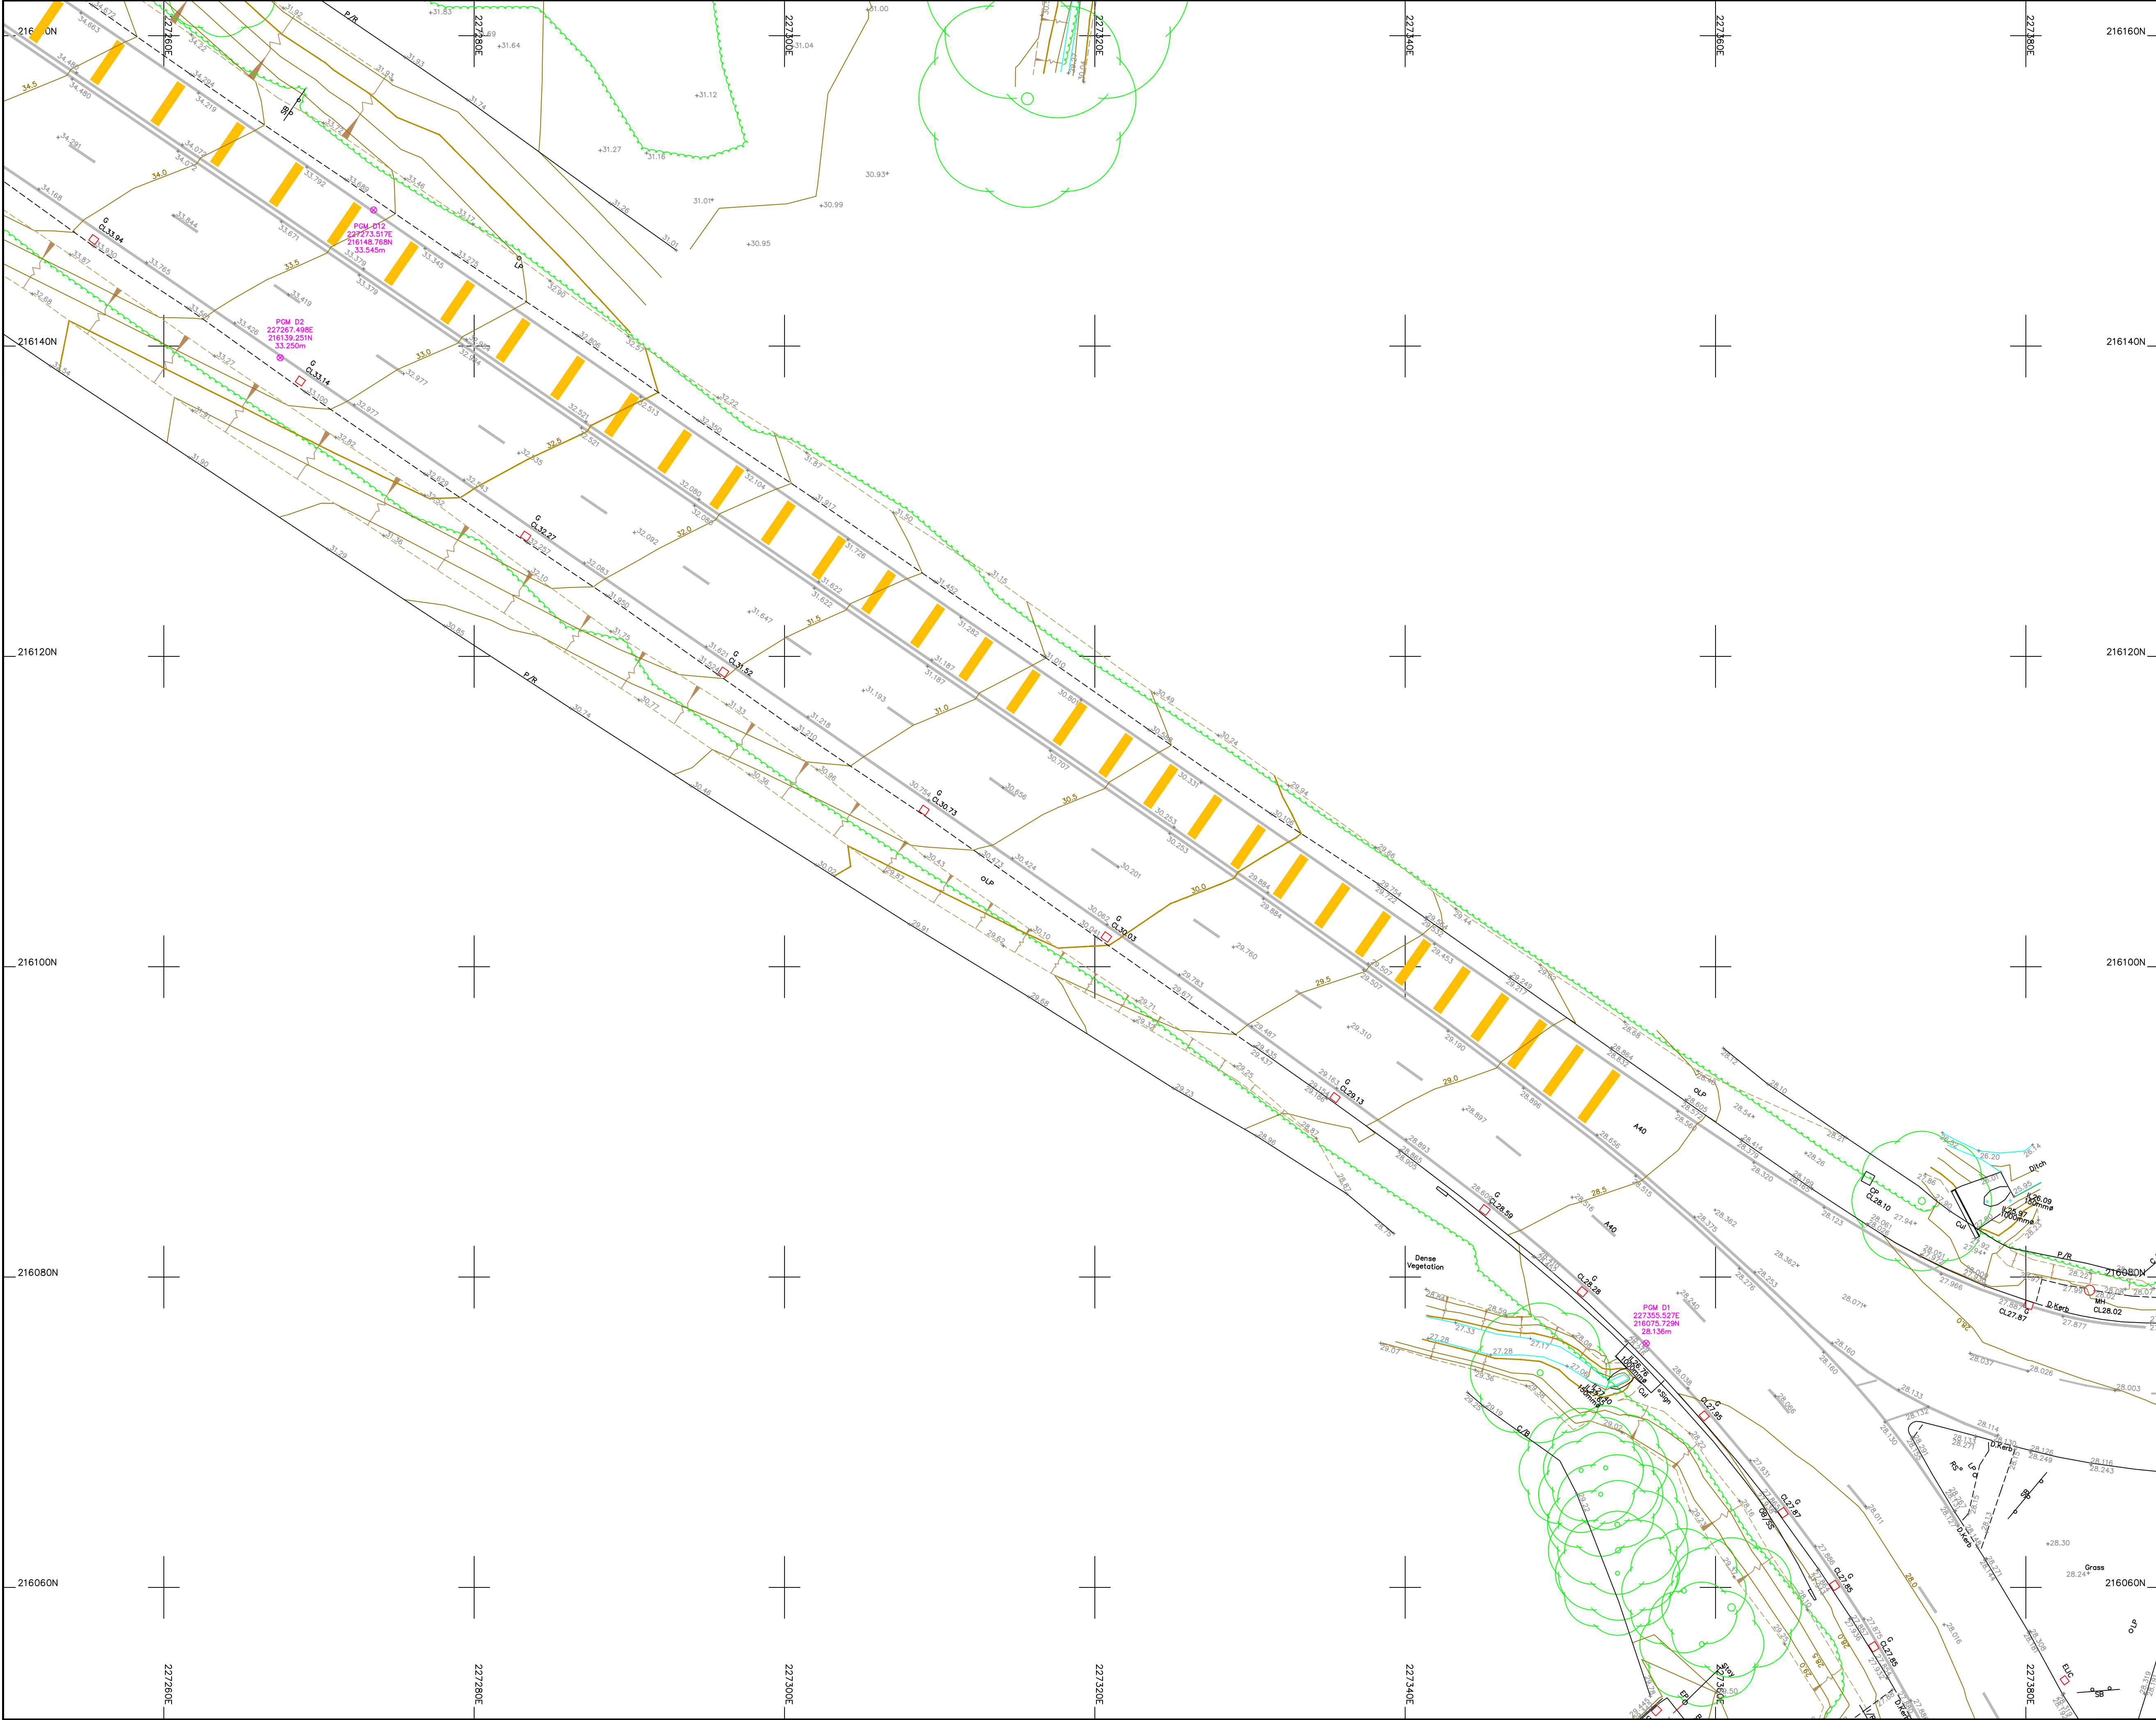


Legend :

AP	Anchor Point	LB	Letter Box
B/W	Barbed Wire	MH	Manhole
BB	Belisha Beacon	Mkr	Marker
B	Bollard	MS	Mile Stone
CP	Catch Pit	Pal	Paling
C/P	Chestnut Paling	PM	Parking Meter
CE	Cleaning Eye	P	Post
C/B	Close Boarded	P/C	Post and Chain
C/I	Corrugated Iron	P/R	Post and Rail
Cul	Culvert	P/W	Post and Wire
DP	Drain Pipe	RWP	Rain Water Pipe
DL	Detector Loop	RP	Reflector Post
EJB	Electricity Junction Box	R/W	Retaining Wall
EP	Electricity Pole	RG	Road Gully
ELIC	Electricity Service Cover	RS	Road Sign
FIG	Feeds Into Ground	SB	Sign Board
FS	Flag Staff	SP	Sign Post
GM	Gas Meter	SC	Stop Cock
GV	Gas Valve	TCB	Telephone Call Box
GP	Gate Post	TP	Telephone Pole
G	Gully	TS	Traffic Signal
Hyd	Hydrant	VP	Vent Pipe
I/R	Iron Railing	WM	Water Meter
IC	Inspection Cover	Tr	Water Trough
I/W	Interwoven	W/M	Wire Mesh Fence
KO	Kerb Outlet	WV	Water Valve
LP	Lamp Post		

Permanent Ground Marker ⊗


O.S. Bench Mark ↑

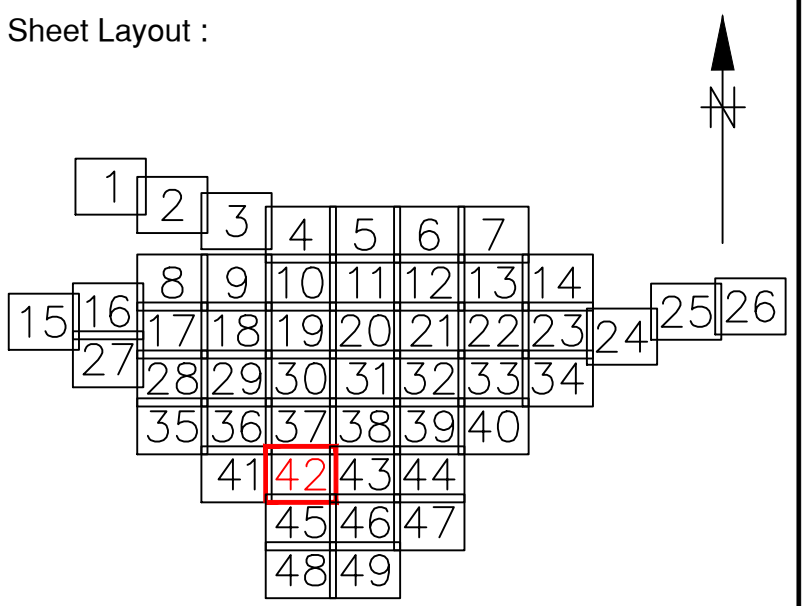

Notes :

1. Do not scale from this drawing. Please refer to source CAD file for dimensions.

1	Original Issue	26/05/23	SRD
Rev	Description	Date	Initial

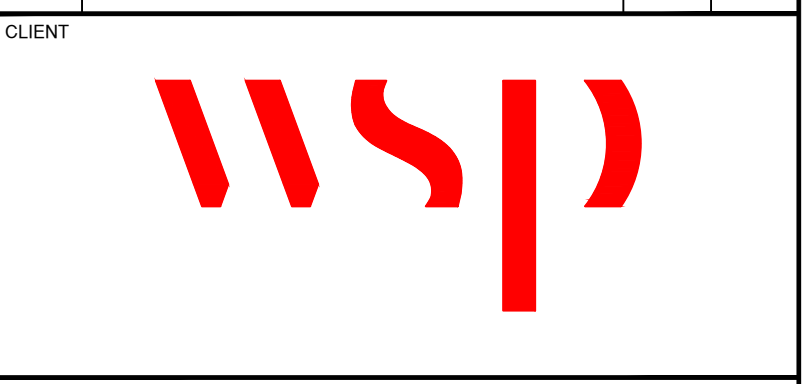

MALCOLM HUGHES
CHARTERED
LAND SURVEYORS

MALCOLM HUGHES
CHERRY TREE HOUSE
CARMARTHEN ROAD
SWANSEA
SA1 1HE
Tel 01792 644181
Fax 01792 203333

Project

Carmarthenshire
Site 17
Sheet 42 of 49


Title

TOPOGRAPHIC
SURVEY

Scale @A1:	Date:	Drawn:	Checked:
1:200	May 2023	SRD	EAD

Card File Name:

60013-MH-VTO-SITE17-M2-G-0001

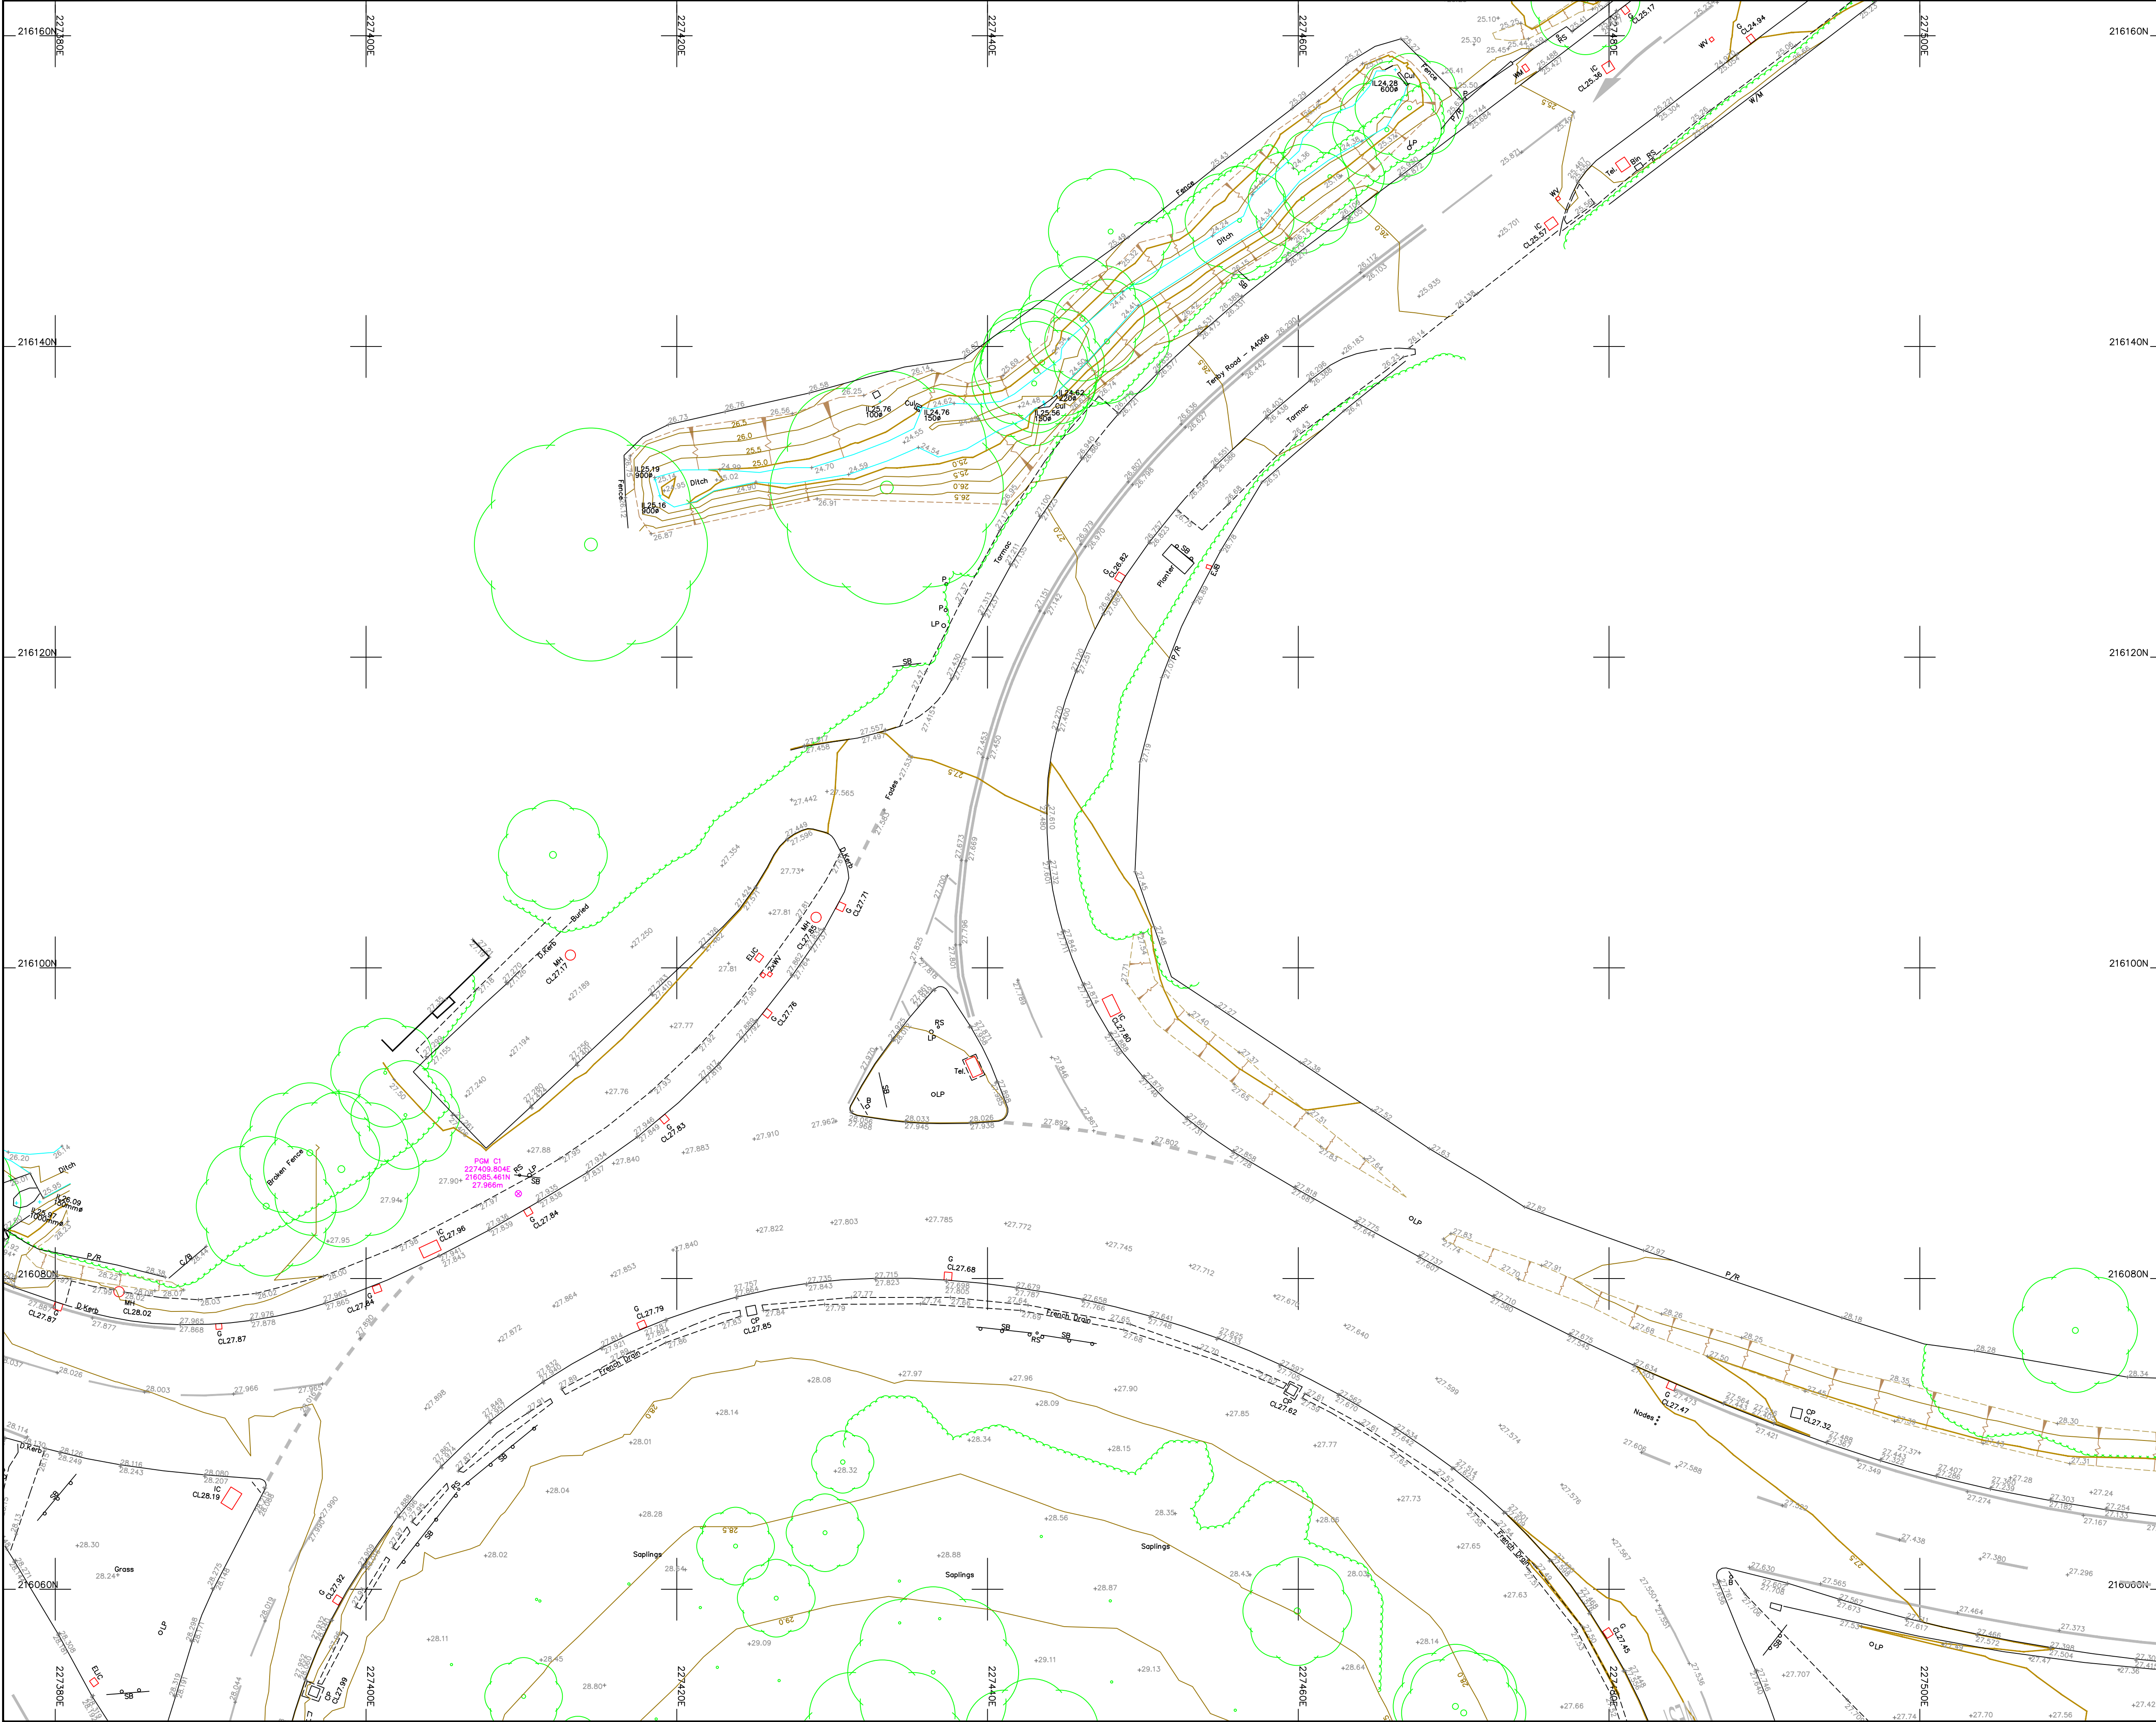


Legend :

AP	Anchor Point	LB	Letter Box
B/W	Barbed Wire	MH	Manhole
BB	Belisha Beacon	Mkr	Marker
B	Bollard	MS	Mile Stone
CP	Catch Pit	Pal	Paling
C/P	Chestnut Paling	PM	Parking Meter
CE	Cleaning Eye	P	Post
C/B	Close Boarded	P/C	Post and Chain
C/I	Corrugated Iron	P/R	Post and Rail
Cul	Culvert	P/W	Post and Wire
DP	Drain Pipe	RWP	Rain Water Pipe
DL	Detector Loop	RP	Reflector Post
EJB	Electricity Junction Box	R/W	Retaining Wall
EP	Electricity Pole	RG	Road Gully
ELIC	Electricity Service Cover	RS	Road Sign
FIG	Feeds Into Ground	SB	Sign Board
FS	Flag Staff	SP	Sign Post
GM	Gas Meter	SC	Stop Cock
GV	Gas Valve	TCB	Telephone Call Box
GP	Gate Post	TP	Telephone Pole
G	Gully	TS	Traffic Signal
Hyd	Hydrant	VP	Vent Pipe
I/R	Iron Railing	WM	Water Meter
IC	Inspection Cover	Tr	Water Trough
I/W	Interwoven	W/M	Wire Mesh Fence
KO	Kerb Outlet	WV	Water Valve
LP	Lamp Post		

Permanent Ground Marker ⊗


O.S. Bench Mark ↑

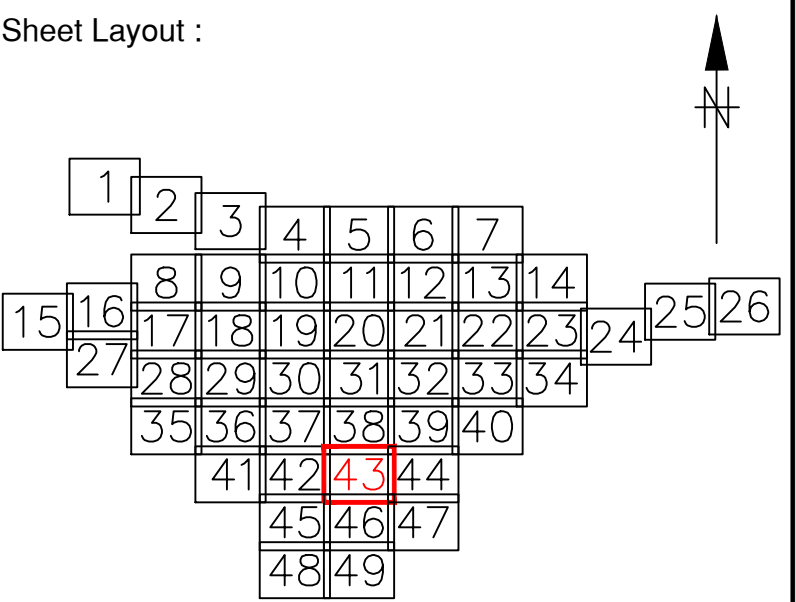

Notes :

1. Do not scale from this drawing. Please refer to source CAD file for dimensions.

1	Original Issue	26/05/23	SRD	
Rev	Description	Date	Initial	

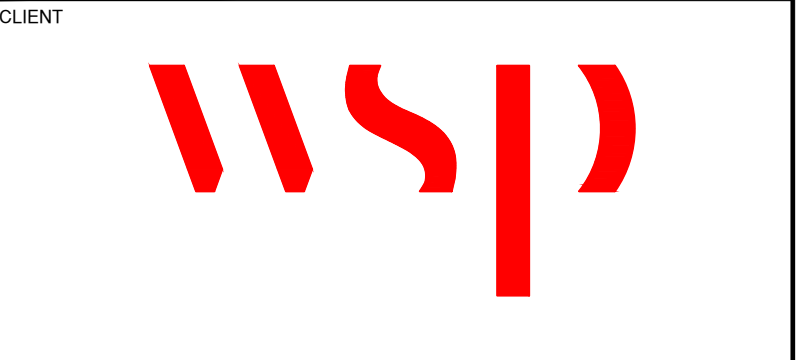

MALCOLM HUGHES
CHARTERED LAND SURVEYORS


MALCOLM HUGHES
CHERRY TREE HOUSE
CARMARTHEN ROAD
SWANSEA
SA1 1HE
Tel 01792 644181
Fax 01792 203333

Project Carmarthenshire
Site 17
Sheet 43 of 49


Title TOPOGRAPHIC
SURVEY

Scale @A1:	Date:	Drawn:	Checked:
1:200	May 2023	SRD	EAD

Card File Name: 60013-MH-VTO-SITE17-M2-G-0001

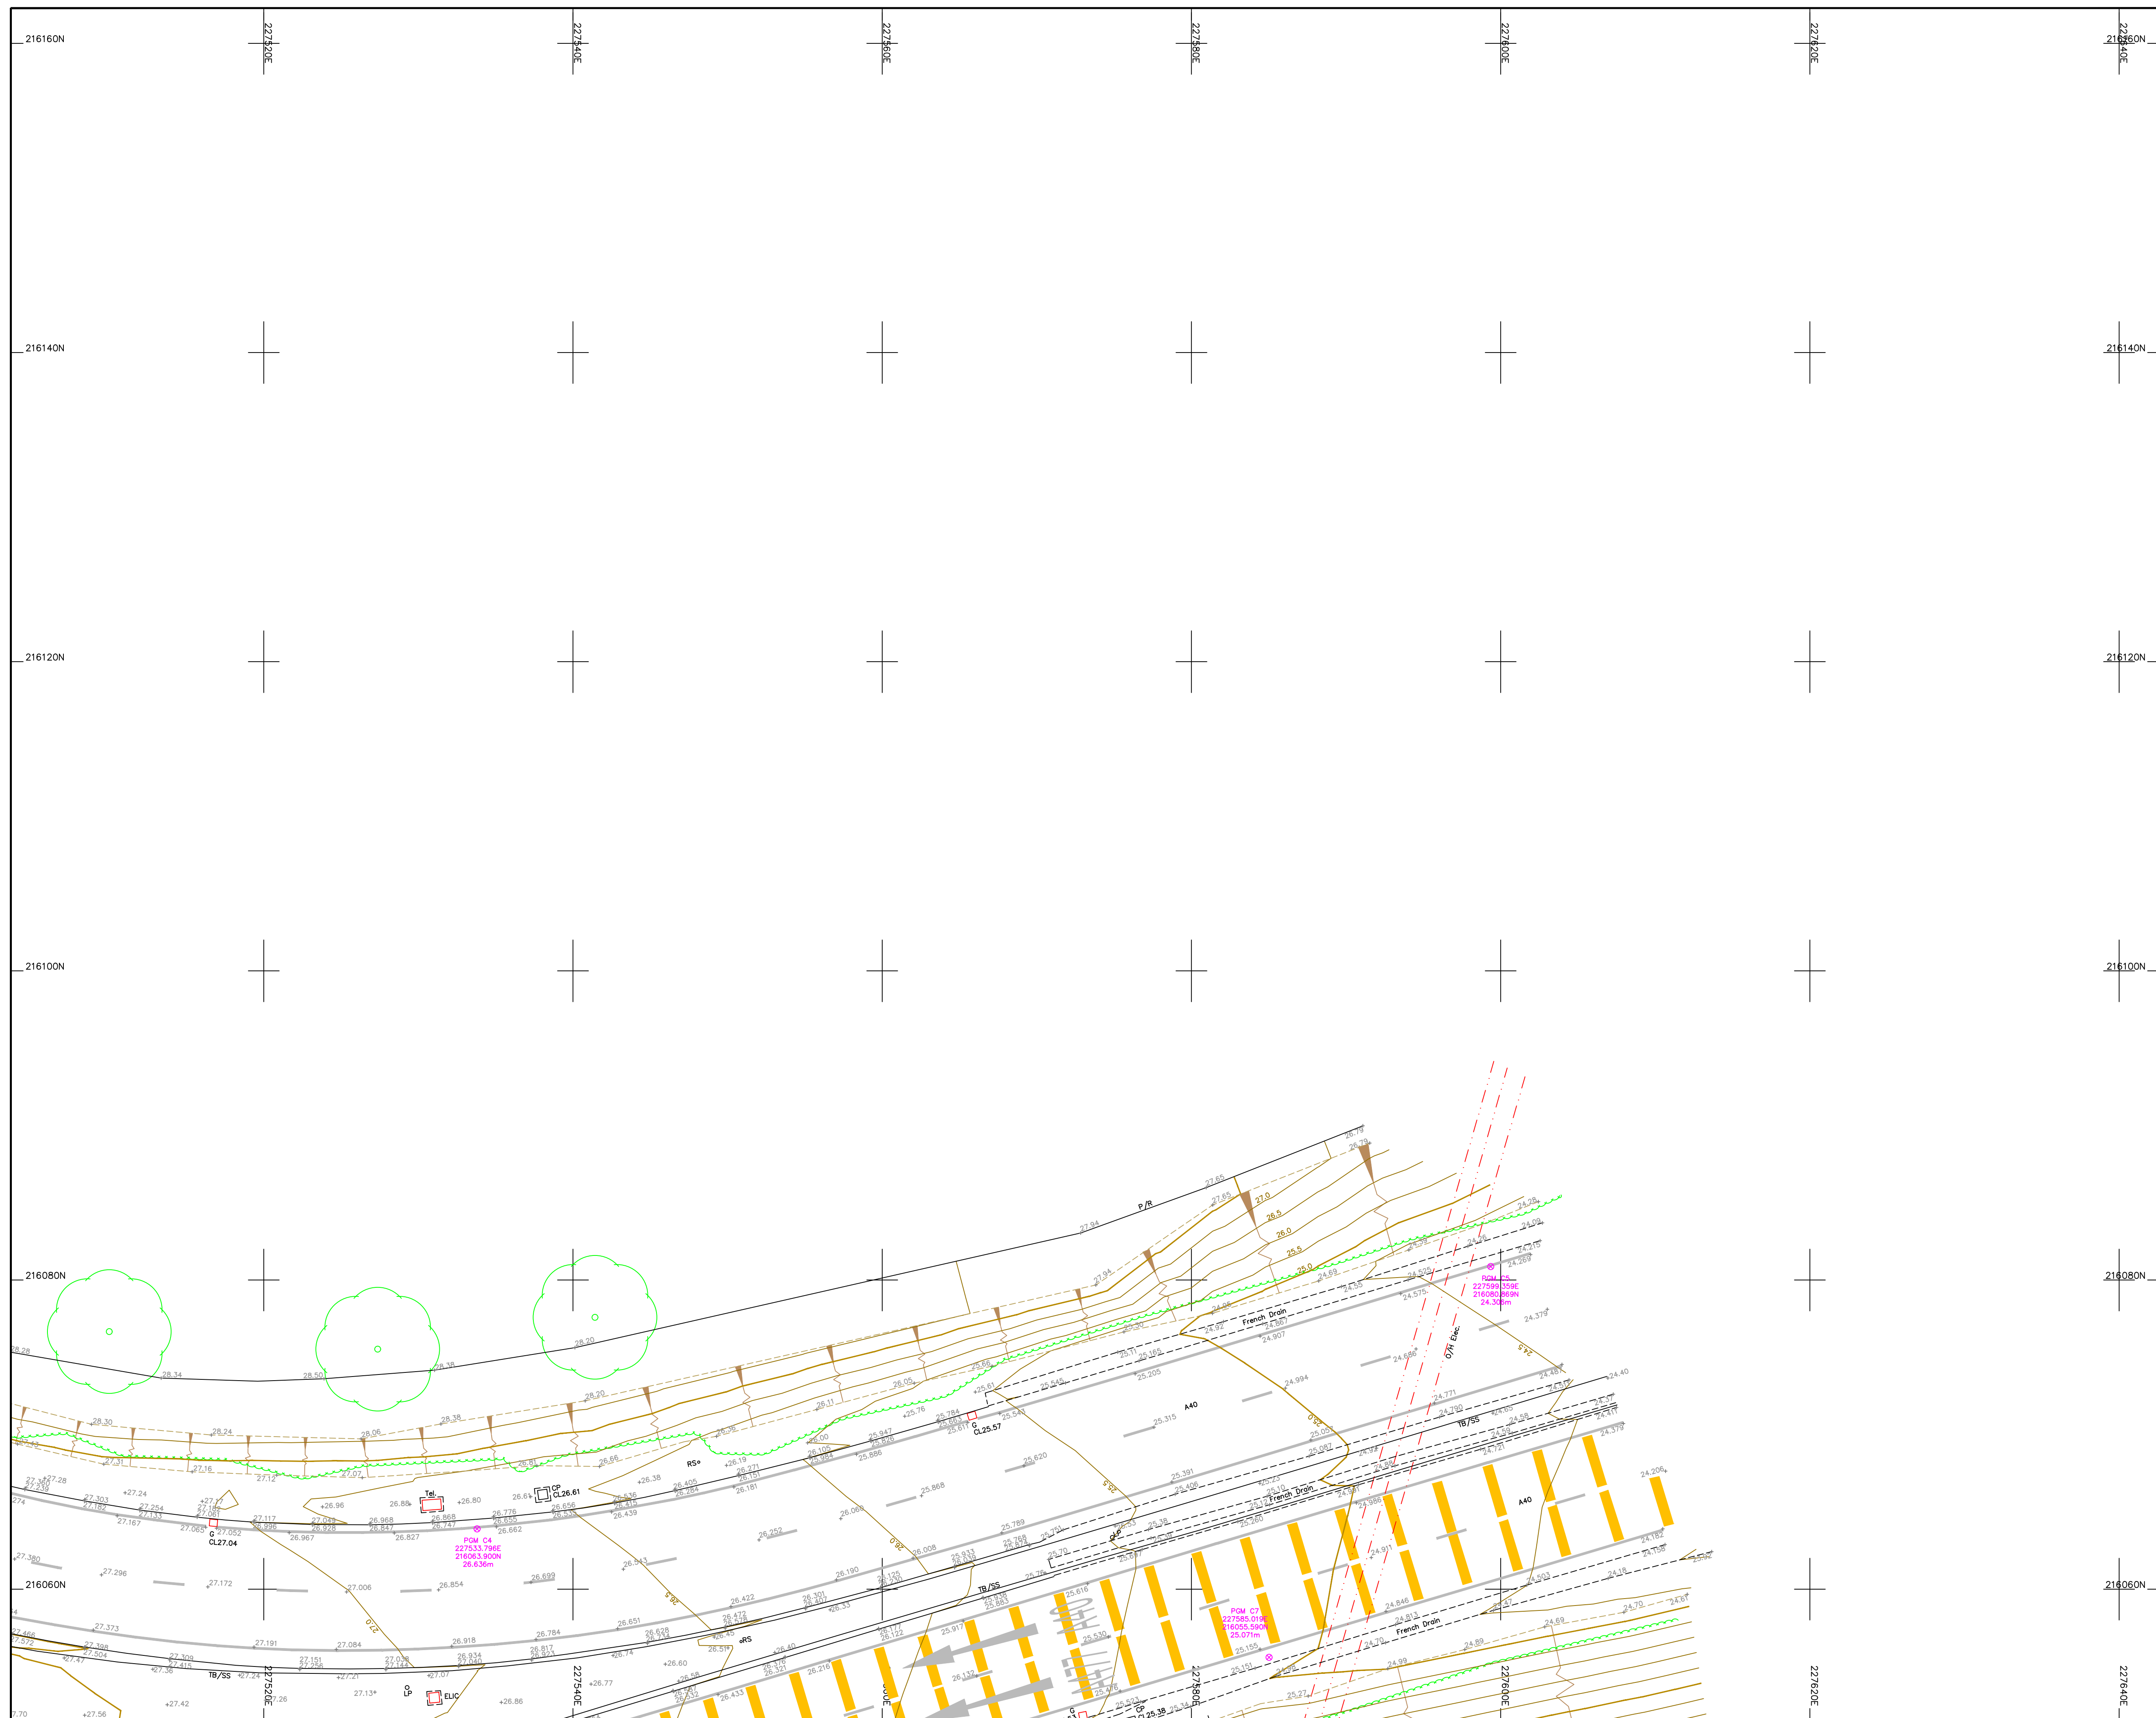


Legend :			
AP	Anchor Point	LB	Letter Box
B/W	Barbed Wire	MH	Manhole
BB	Bellish Beacon	Mkr	Marker
B	Ballard	MS	Miss Stone
CP	Catch Pit	Pal	Paling
C/P	Chestnut Paling	PM	Parking Meter
CE	Cleaning Eye	P	Post
C/B	Cole Boarded	P/C	Post and Chain
C/I	Corrugated Iron	P/R	Post and Rail
Cul	Culvert	PW	Post and Wire
DP	Drain Pipe	RWP	Rain Water Pipe
DL	Detector Loop	RP	Reflector Post
EUB	Electricity Junction Box	R/W	Retaining Wall
EL	Electricity Pole	Rd	Road Gully
ELUC	Electricity Service	RS	Road Sign
FIG	Feeds Into Ground	SB	Sign Board
FS	Flag Staff	SP	Sign Post
QM	Gas Meter	SC	Stop Cook
GV	Gas Valve	TCB	Telephone Call Box
GP	Gate Post	TP	Telephone Pole
G	Gully	TS	Traffic Signal
Hyd	Hydrant	VF	Vent Pipe
I/R	Iron Railing	WM	Water Meter
IC	Inspection Cover	Tr	Water Trough
I/W	Intervenen	W/M	Wire Mesh Fence
KO	Kerb Outlet	PW	Wire Wash
LP	Lamp Post		
Permanent Ground Marker ☉			
O.S. Bench Mark		↑	

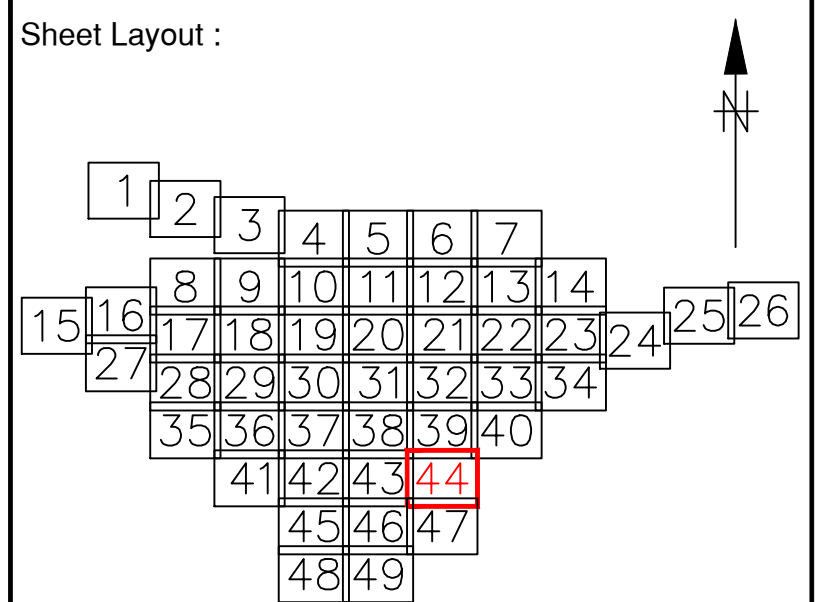

Notes :

1. Do not scale from this drawing. Please refer to source CAD file for dimensions.

1	Original Issue	26/05/23	SRD
Rev	Description	Date	Initial

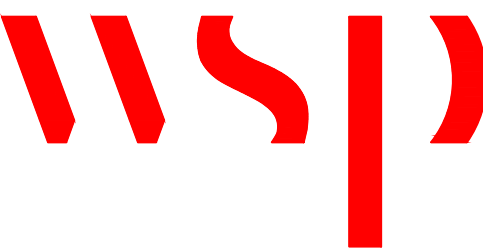[illegible]

MALCOLM
HUGHES
CHARTERED
LAND SURVEYORS

MALCOLM HUGHES
CHERRY TREE HOUSE
CARMARTHEN ROAD
SWANSEA
SA1 1HE


Tel 01792 644181
Fax 01792 203333

Project	Carmarthenshire Site 17 Sheet 44 of 49
---------	--


Title	TOPOGRAPHIC SURVEY
-------	--------------------

Scale @A1:	Date:	Drawn:	Checked:
1:200	May 2023	SRD	EAD

Cad File Name:
60013-MH-VTO-SITE17-M2-G-0001

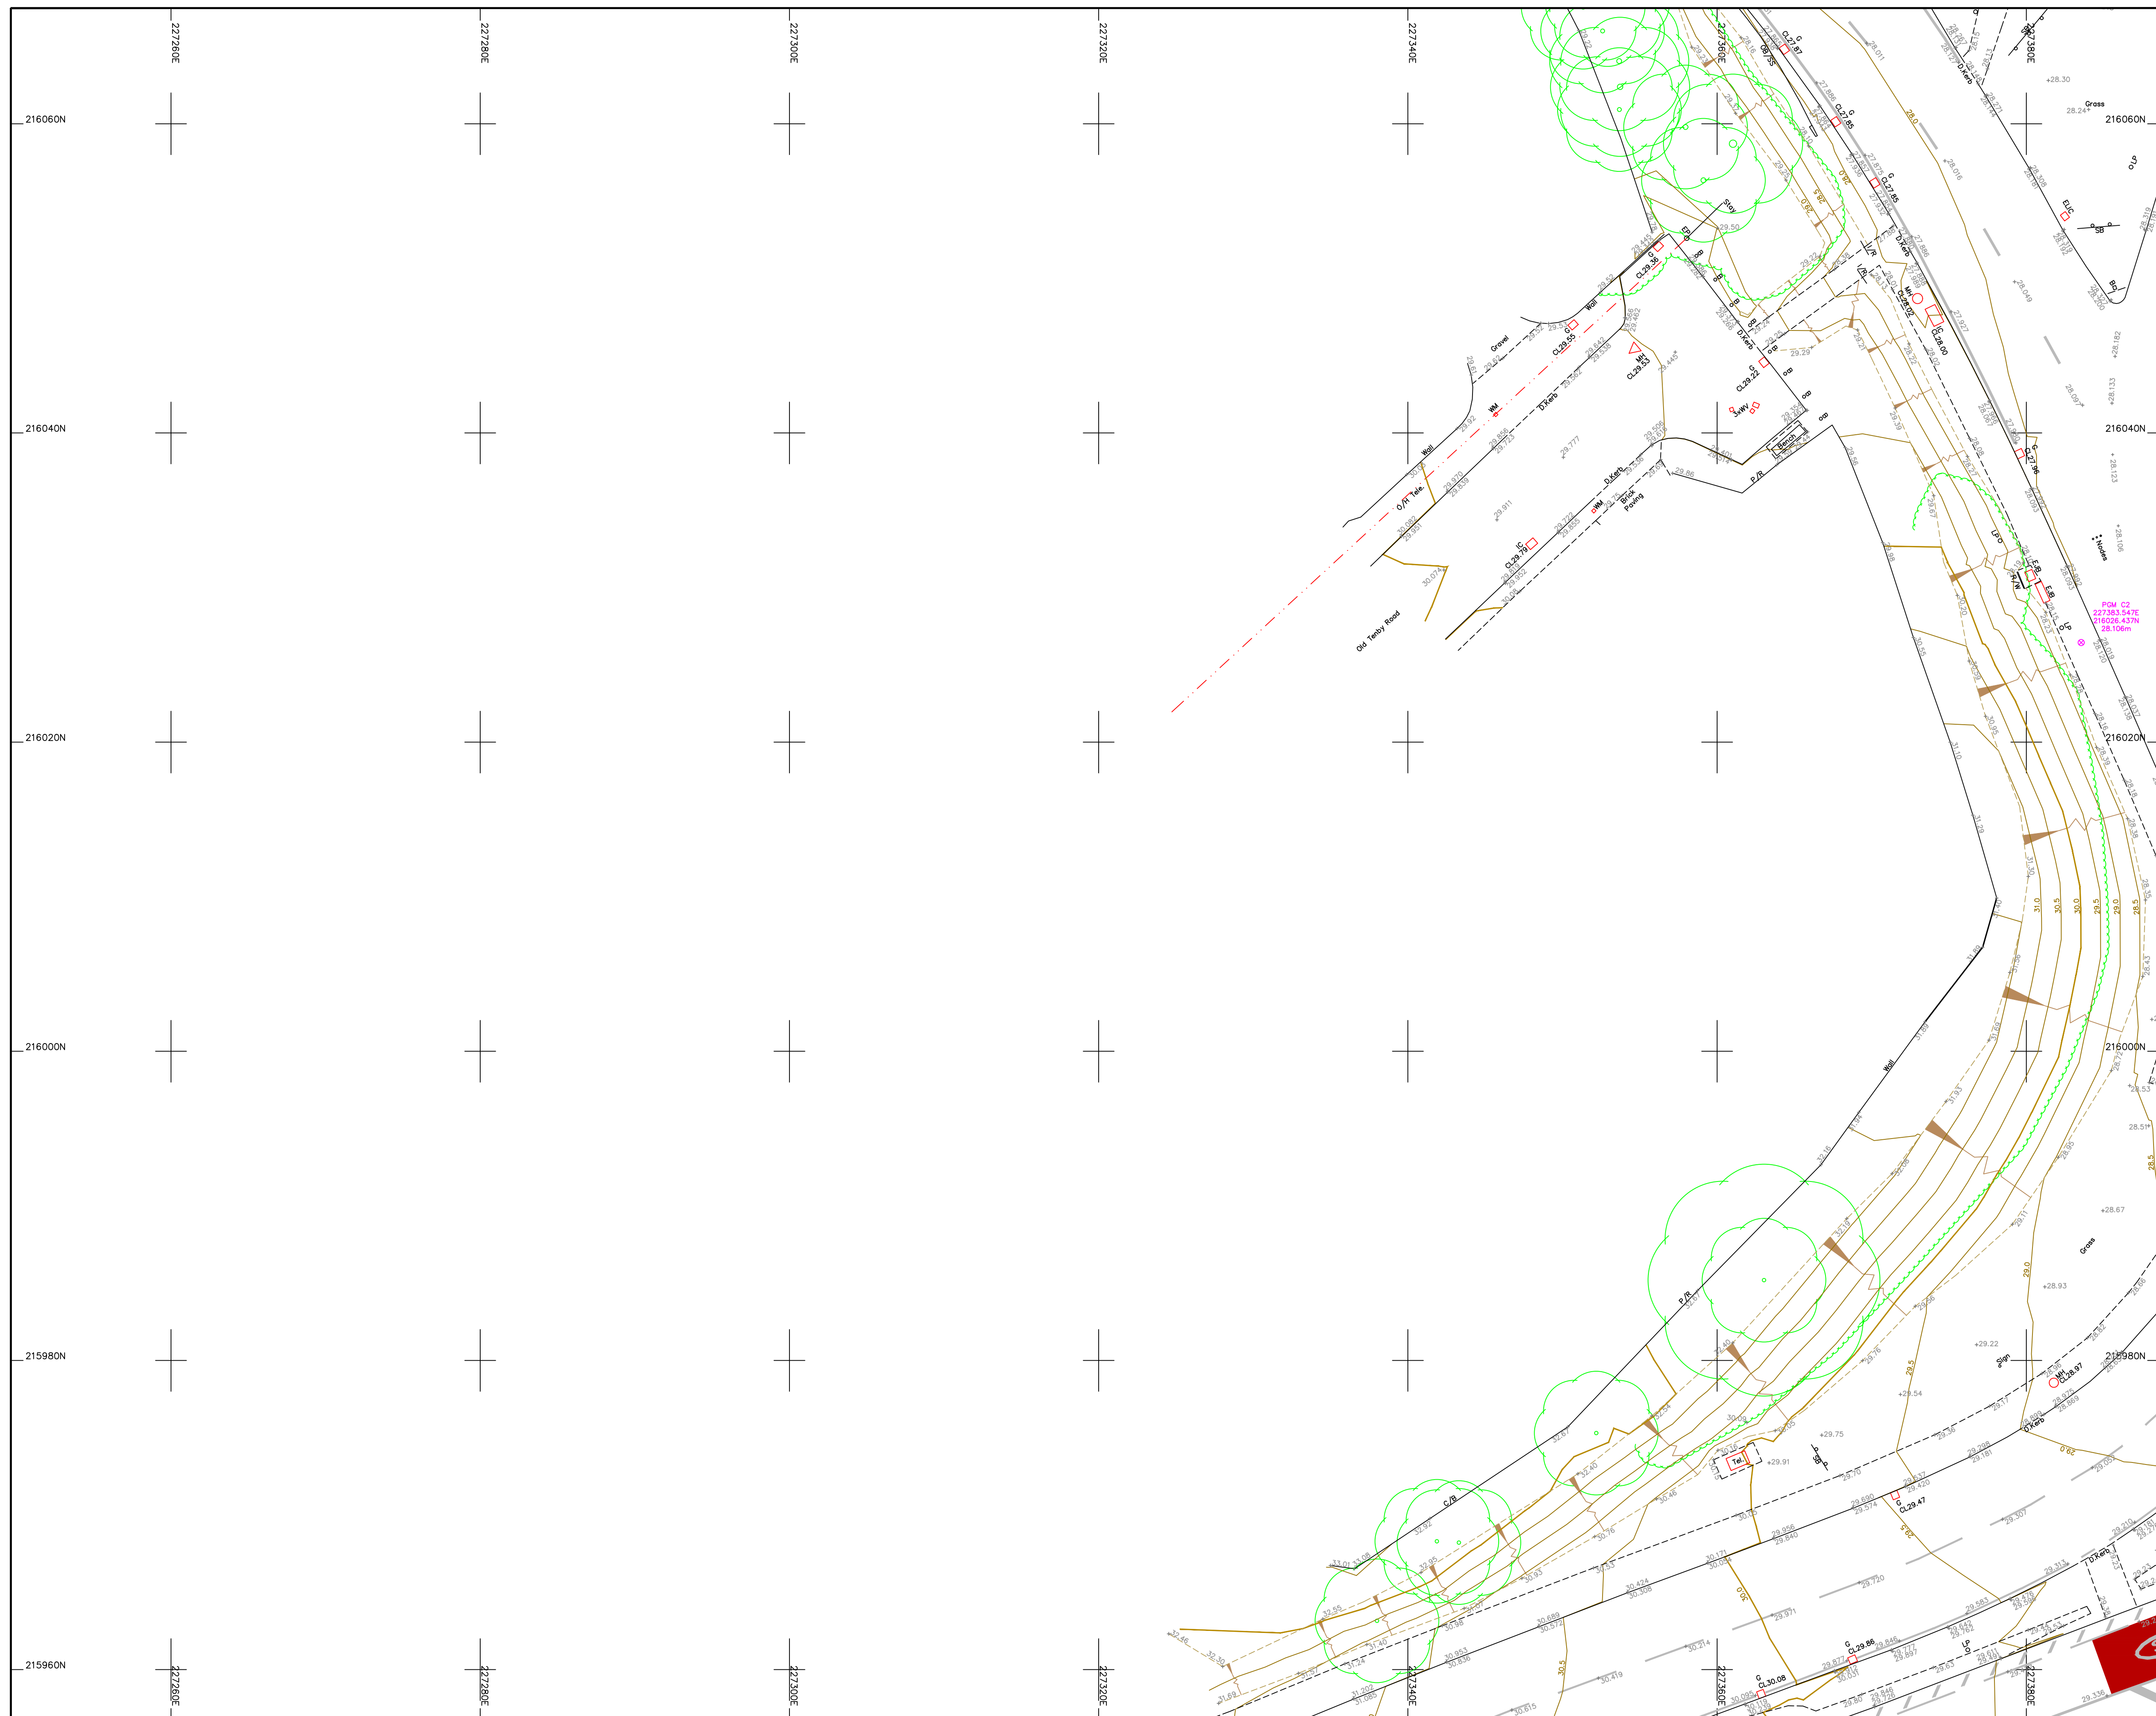

Legend :			
AP	Anchor Point	LB	Letter Box
B/W	Barbed Wire	MH	Manhole
BS	Belisha Beacon	Mk	Marker
B	Bollard	MS	Mile Stone
CP	Catch Pit	Pal	Paling
C/P	Chestnut Paving	PM	Parking Meter
CE	Cleaning	P	Post
C/B	Close Boarded	P/C	Post and Chain
C/I	Corrugated Iron	P/R	Post and Rail
Cul	Culvert	P/W	Post and Wire
DL	Drain Pipe	RWP	Rain Water Pipe
DL	Detector Loop	RP	Reflector Post
EB	Electricity Junction Box	R/W	Retaining Wall
EP	Electricity Pole	RG	Road Gully
EUC	Electricity Service Cover	RS	Road Sign
FIG	Feeds Into Ground	SB	Sign Board
FS	Flag Staff	SP	Sign Post
GM	Gas Meter	Stp	Stop Cook
GV	Gas Valve	TCB	Telephone Call Box
GP	Gate Post	TP	Telephone Pole
G	Gully	TS	Traffic Signal
Hyd	Hydrant	VF	Vent Pipe
I/R	Iron Railing	WM	Water Meter
IC	Iron Section Cover	Tr	Water Trough
I/W	Intervenen	W/M	Wire Mesh Fence
KO	Kerb Outlet	WV	Water Valve
LP	Lamp Post		
Permanent Ground Marker ⊗			
O.S. Bench Mark ↑			

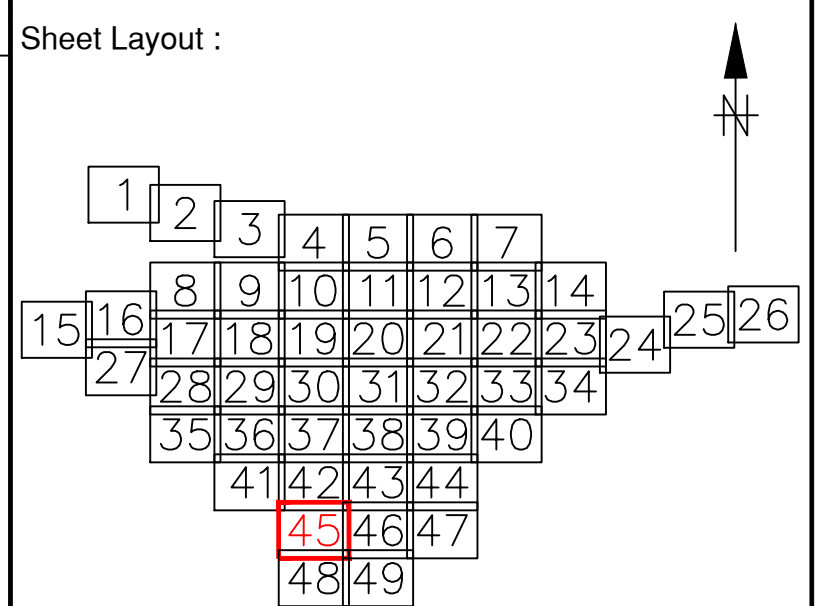

Notes :

1. Do not scale from this drawing. Please refer to source CAD file for dimensions.

1			
7			
4			
5			
1	Original Issue	26/05/23	SRD
Rev	Description	Date	Initial

CLIENT

WSP


**MALCOLM
HUGHES**

**CHARTERED
LAND SURVEYORS**

MALCOLM HUGHES
CHERRY TREE HOUSE
CARMARTHEN ROAD
SWANSEA
SA1 1HE

Tel 01792 644181
Fax 01792 200333

Project			
Carmarthenshire Site 17 Sheet 45 of 49			
Title			
TOPOGRAPHIC SURVEY			
Scale @A1:	Date:	Drawn:	Checked:
1:200	May 2023	SRD	EAD
Cad File Name:			
60013-MH-VTO-SITE17-M2-G-0001			

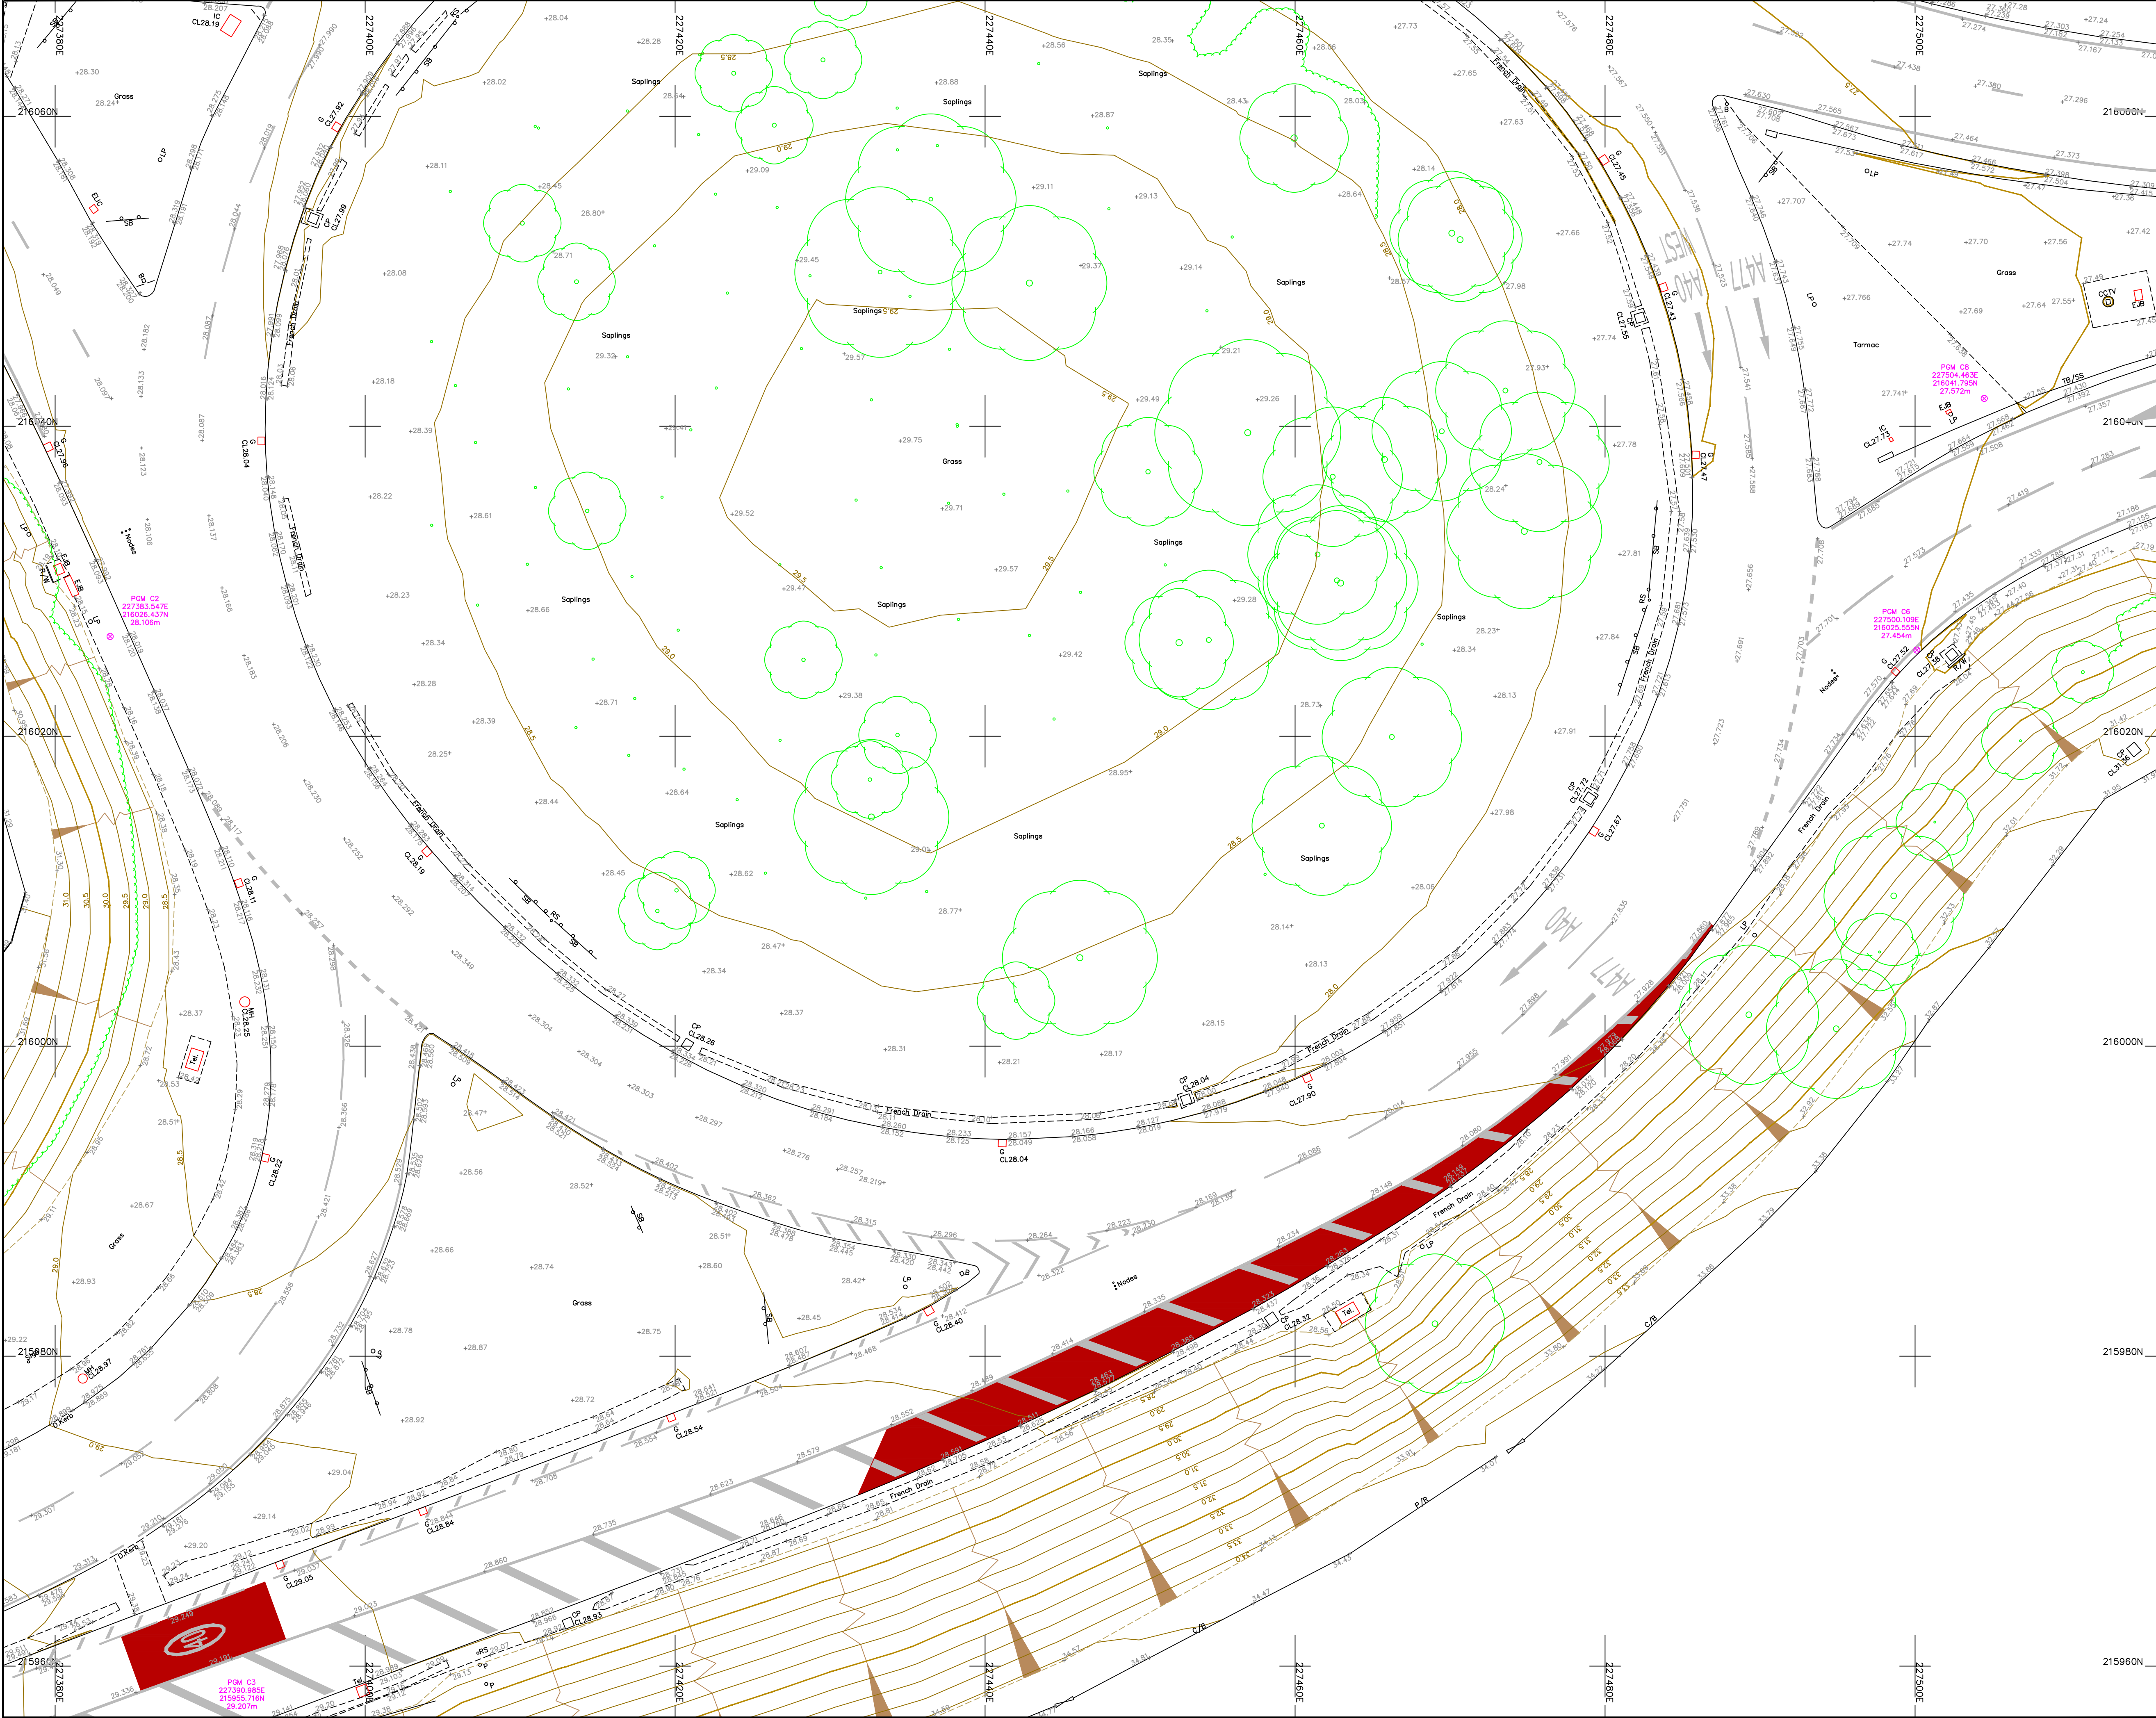

Legend :

AP	Anchor Point	LB	Letter Box
B/W	Barbed Wire	Mh	Manhole
BB	Belisha Beacon	Mkr	Marker
B	Bollard	MS	Mile Stone
CP	Catch Pit	Pal	Paling
C/P	Chestnut Paling	PM	Parking Meter
CE	Cleaning Eye	P	Post
C/B	Close Boarded	P/C	Post and Chain
C/I	Corrugated Iron	P/R	Post and Rail
Cul	Culvert	P/W	Post and Wire
DP	Drain Pipe	RWP	Rain Water Pipe
DL	Detector Loop	RP	Reflector Post
EJB	Electricity Junction Box	R/W	Retaining Wall
EP	Electricity Pole	RG	Road Gully
ELIC	Electricity Service Cover	RS	Road Sign
FIG	Feeds Into Ground	SB	Sign Board
FS	Flag Staff	SC	Sign Post
GM	Gas Meter	SP	Stop Cock
GV	Gas Valve	TCB	Telephone Call Box
GP	Gate Post	TP	Telephone Pole
G	Gully	TS	Traffic Signal
Hyd	Hydrant	VP	Vent Pipe
I/R	Iron Railing	WM	Water Meter
IC	Inspection Cover	Tr	Water Trough
I/W	Interwoven	W/M	Wire Mesh Fence
KO	Kerb Outlet	WV	Water Valve
LP	Lamp Post		

Permanent Ground Marker

O.S. Bench Mark

Sheet Layout :

Notes :

1. Do not scale from this drawing. Please refer to source CAD file for dimensions.

1	Original Issue		26/05/23	SRD	
Rev	Description		Date	Initial	



MALCOLM HUGHES
CHARTERED
LAND SURVEYORS

MALCOLM HUGHES
CHERRY TREE HOUSE
CARMARTHEN ROAD
SWANSEA
SA1 1HE
Tel 01792 644181
Fax 01792 203333

Project

Carmarthenshire
Site 17
Sheet 46 of 49


Title

TOPOGRAPHIC
SURVEY

Scale @A1:	Date:	Drawn:	Checked:
1:200	May 2023	SRD	EAD

Card File Name:


60013-MH-VTO-SITE17-M2-G-0001

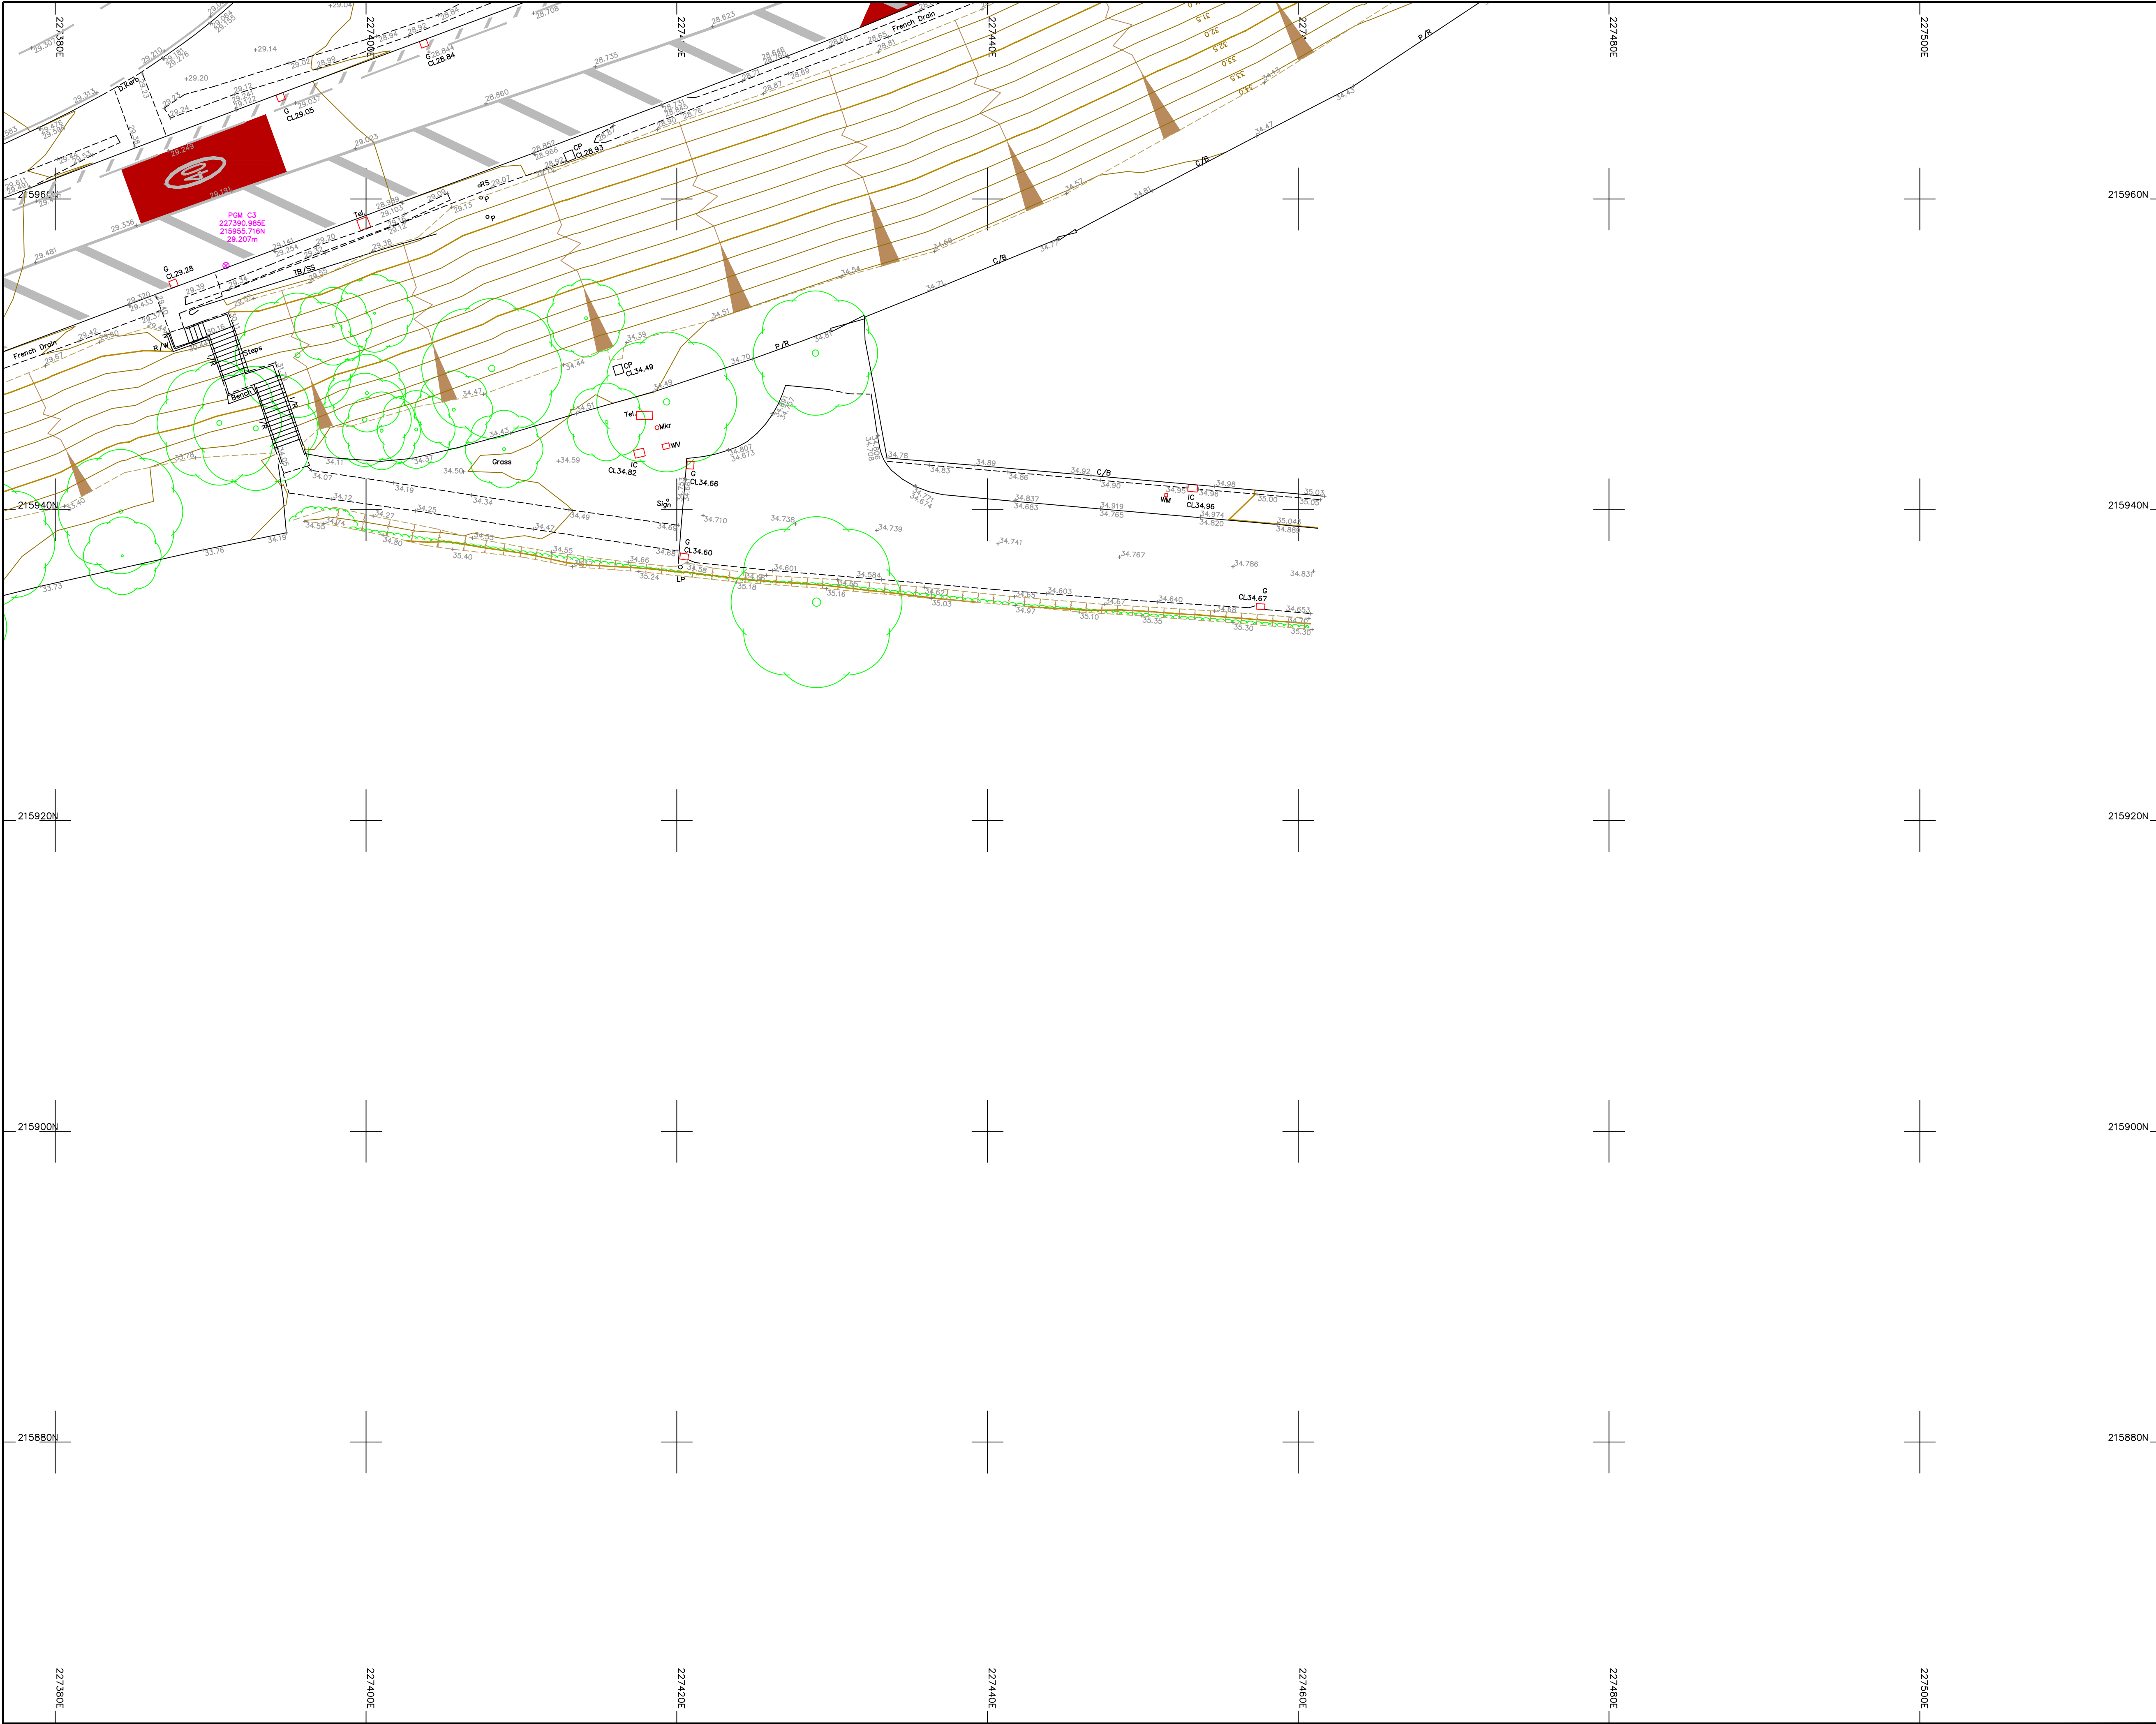

Legend :

AP	Anchor Point	LB	Letter Box
B/W	Barbed Wire	MH	Manhole
BB	Belisha Beacon	Mkr	Marker
B	Bollard	MS	Mile Stone
CP	Catch Pit	Pal	Paling
C/P	Chestnut Paling	PM	Parking Meter
CE	Cleaning Eye	P	Post
C/B	Close Boarded	P/C	Post and Chain
C/I	Corrugated Iron	P/R	Post and Rail
Cul	Culvert	P/W	Post and Wire
DP	Drain Pipe	RWP	Rain Water Pipe
DL	Detector Loop	RP	Reflector Post
EJB	Electricity Junction Box	R/W	Retaining Wall
EP	Electricity Pole	RG	Road Gully
ELIC	Electricity Service Cover	RS	Road Sign
FIG	Feeds Into Ground	SB	Sign Board
FS	Flag Staff	SP	Sign Post
GM	Gas Meter	SC	Stop Cock
GV	Gas Valve	TCB	Telephone Call Box
GP	Gate Post	TP	Telephone Pole
G	Gully	TS	Traffic Signal
Hyd	Hydrant	VP	Vent Pipe
I/R	Iron Railing	WM	Water Meter
IC	Inspection Cover	Tr	Water Trough
I/W	Interwoven	W/M	Wire Mesh Fence
KO	Kerb Outlet	WV	Water Valve
LP	Lamp Post		


Permanent Ground Marker ⊗
O.S. Bench Mark ↑

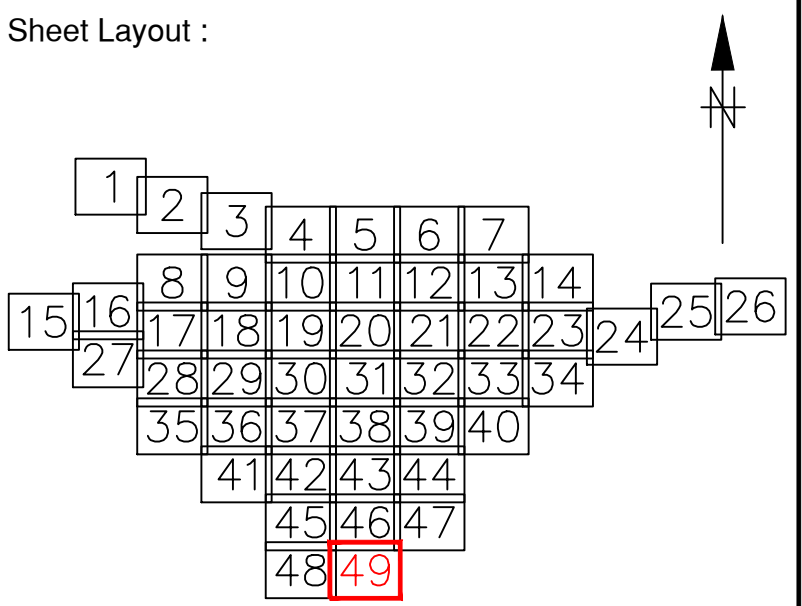

Notes :

1. Do not scale from this drawing. Please refer to source CAD file for dimensions.

1	Original Issue	26/05/23	SRD
Rev	Description	Date	Initial

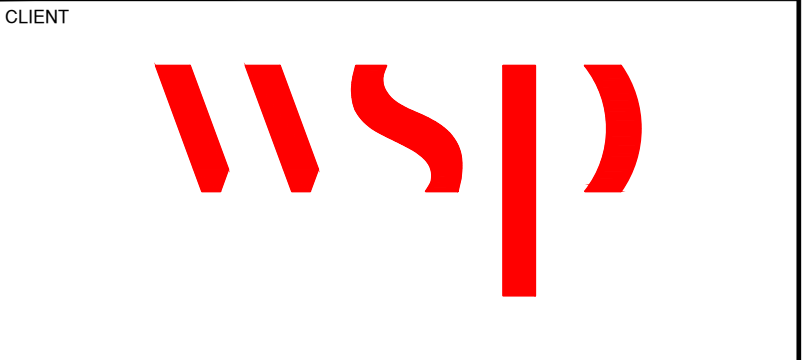

MALCOLM
HUGHES

CHARTERED
LAND SURVEYORS

MALCOLM HUGHES
CHERRY TREE HOUSE
CARMARTHEN ROAD
SWANSEA
SA1 1HE
Tel 01792 644181
Fax 01792 203333

Project

Carmarthenshire
Site 17
Sheet 49 of 49

Title

TOPOGRAPHIC
SURVEY

Scale @A1:	Date:	Drawn:	Checked:
1:200	May 2023	SRD	EAD

Card File Name:

60013-MH-VTO-SITE17-M2-G-0001