


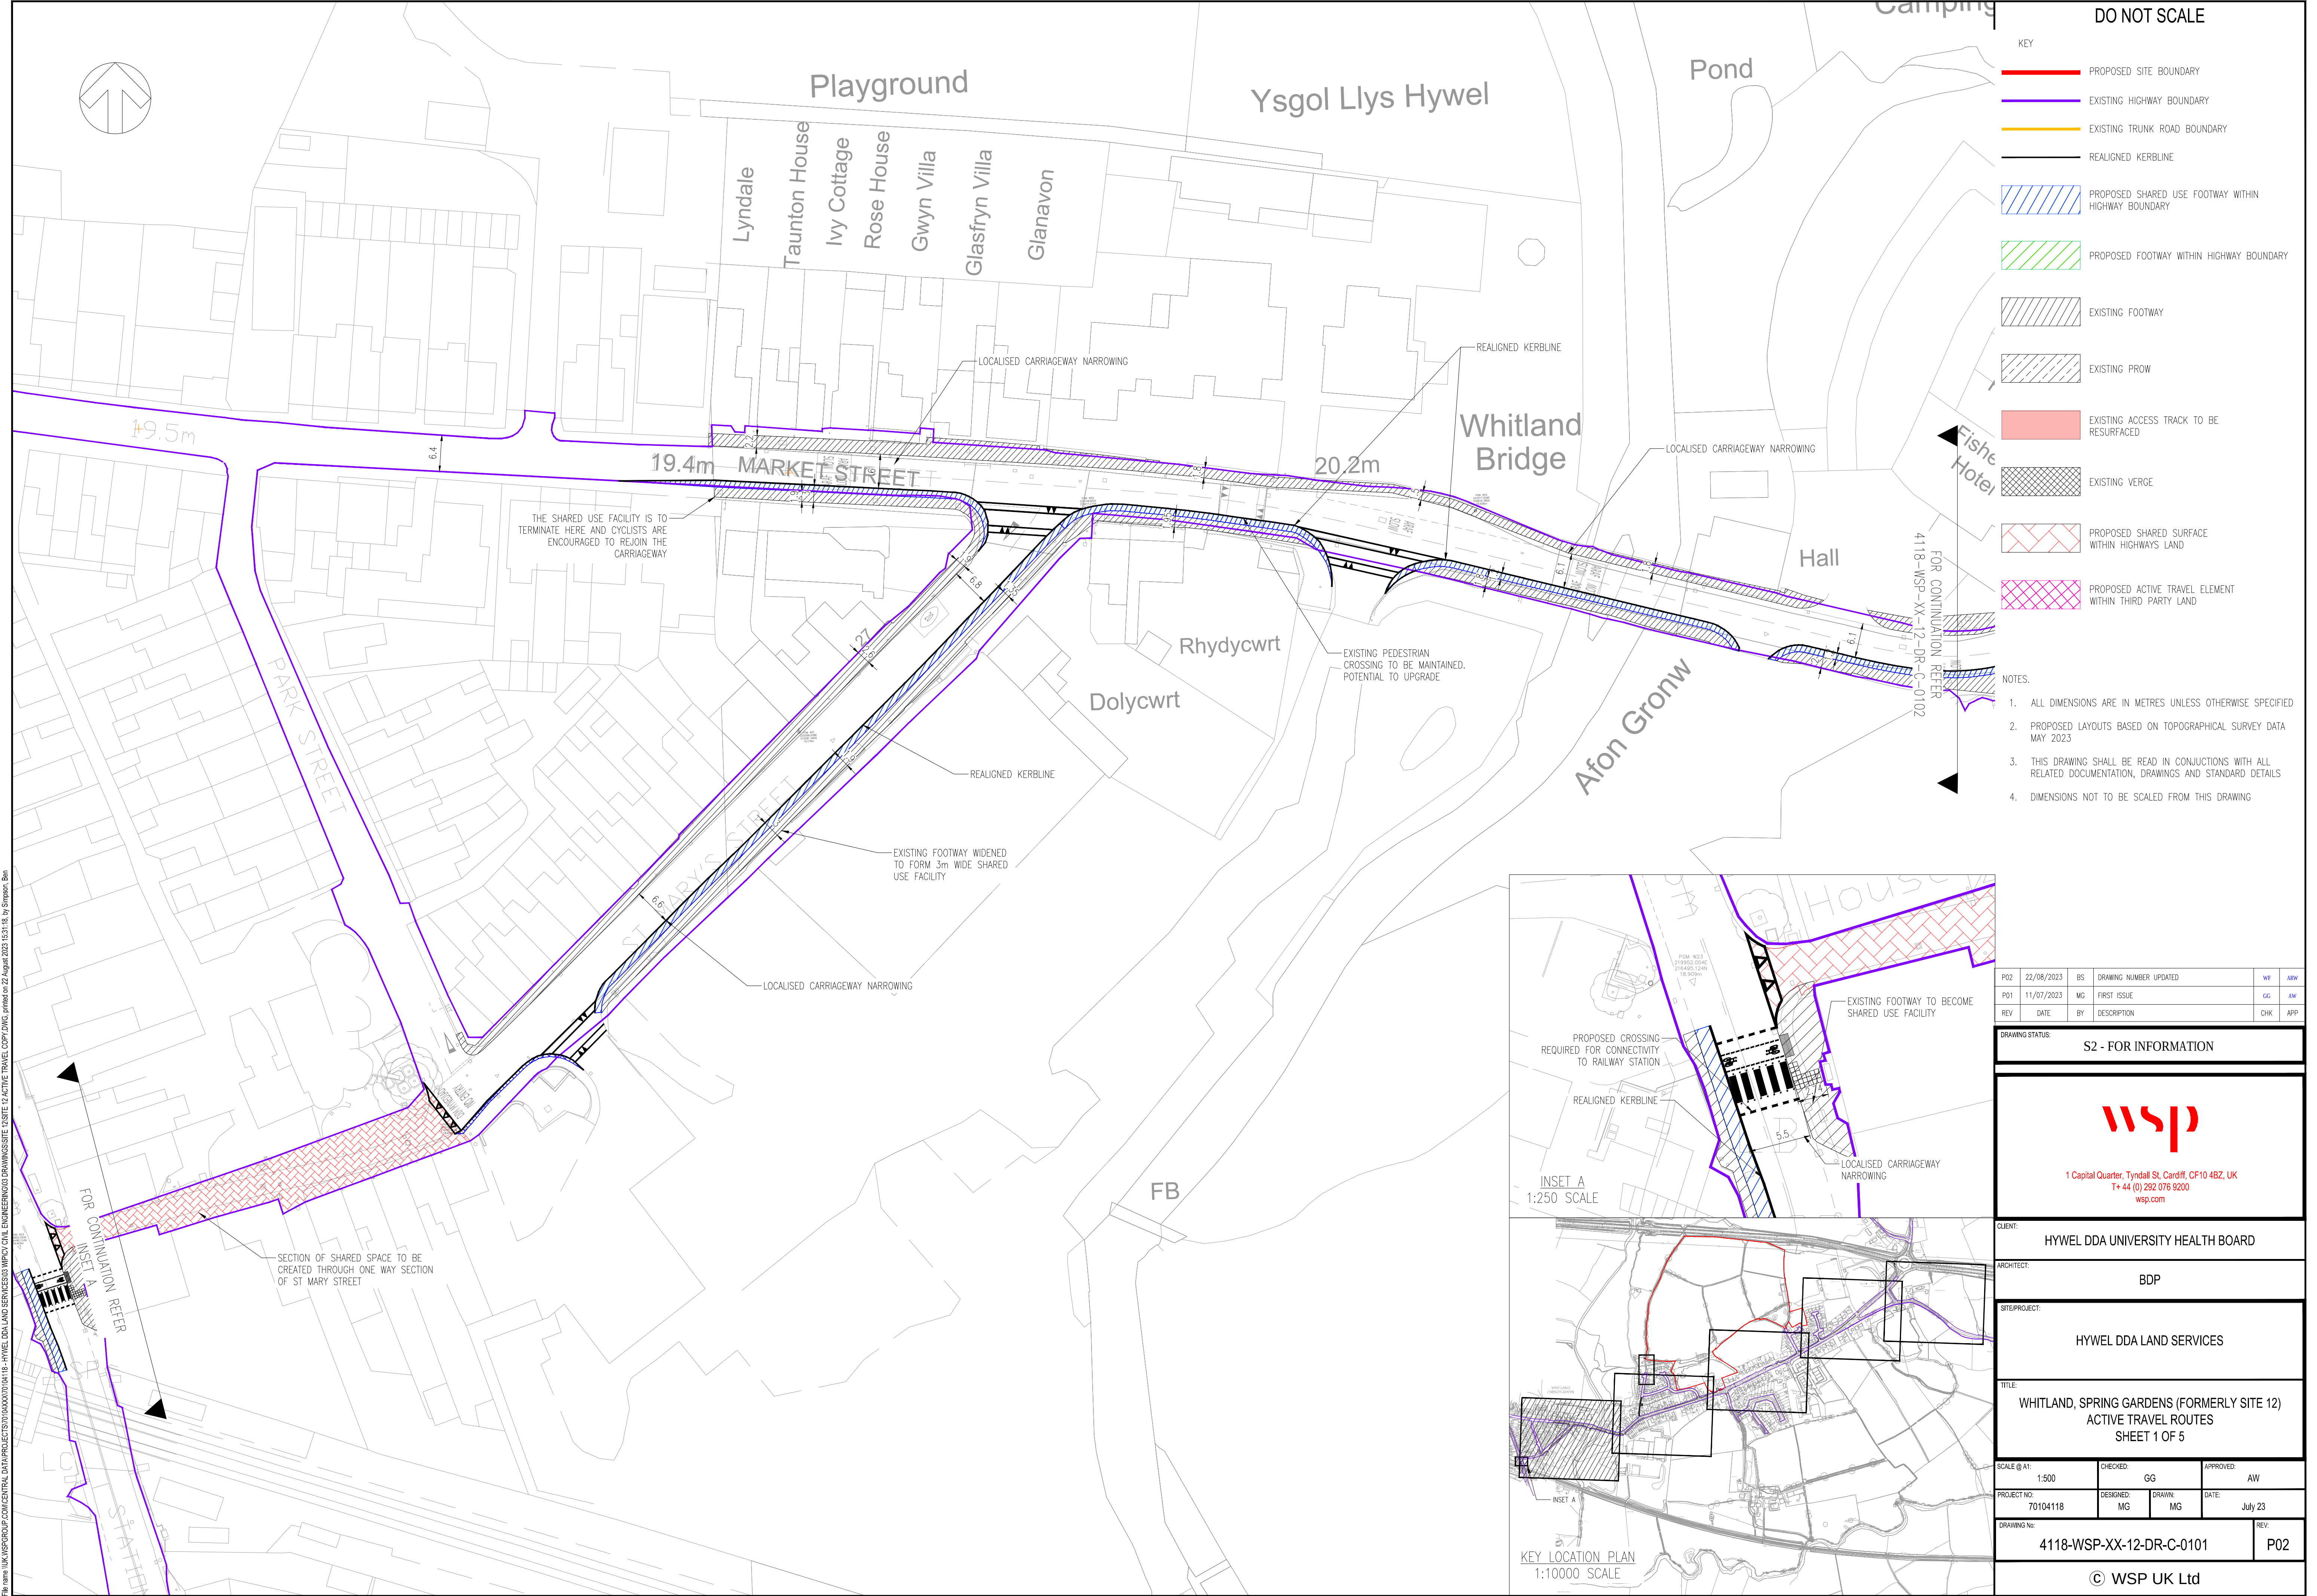

DO NOT SCALE

KEY

PROPOSED SITE BOUNDARY

EXISTING HIGHWAY BOUNDARY

EXISTING TRUNK ROAD BOUNDARY

REALIGNED KERBLINE

PROPOSED SHARED USE FOOTWAY WITHIN HIGHWAY BOUNDARY

PROPOSED FOOTWAY WITHIN HIGHWAY BOUNDARY

EXISTING FOOTWAY

EXISTING PROW

EXISTING ACCESS TRACK TO BE RESURFACED

EXISTING VERGE

PROPOSED SHARED SURFACE WITHIN HIGHWAYS LAND

PROPOSED ACTIVE TRAVEL ELEMENT WITHIN THIRD PARTY LAND

NOTES.

1.

ALL DIMENSIONS ARE IN METRES UNLESS OTHERWISE SPECIFIED

2.

PROPOSED LAYOUTS BASED ON TOPOGRAPHICAL SURVEY DATA MAY 2023

3.

THIS DRAWING SHALL BE READ IN CONJUNCTIONS WITH ALL RELATED DOCUMENTATION, DRAWINGS AND STANDARD DETAILS

4.

DIMENSIONS NOT TO BE SCALED FROM THIS DRAWING

P02	22/08/2023	BS	DRAWING NUMBER UPDATED	WF	ARW
P01	11/07/2023	MG	FIRST ISSUE	GG	AW
REV	DATE	BY	DESCRIPTION	CHK	APP

DRAWING STATUS: S2 - FOR INFORMATION

wsp

1 Capital Quarter, Tyndall St, Cardiff, CF10 4BZ, UK
T+ 44 (0) 292 076 9200
wsp.com

CLIENT: HYWEL DDA UNIVERSITY HEALTH BOARD

ARCHITECT: BDP

SITE/PROJECT: HYWEL DDA LAND SERVICES

TITLE: WHITLAND, SPRING GARDENS (FORMERLY SITE 12)
ACTIVE TRAVEL ROUTES
SHEET 1 OF 5


SCALE @ A1: 1:500	CHECKED: GG	APPROVED: AW
PROJECT NO: 70104118	DESIGNED: MG	DRAWN: MG DATE: July 23

DRAWING NO: 4118-WSP-XX-12-DR-C-0101

REV: P02

© WSP UK Ltd

File name: \\UK.WSPGROUP.COM\CENTRAL DATA\PROJECTS\70104118-HYWEL DDA LAND SERVICES\303 MP\PCV CIVIL ENGINEERING\DDO DRAWINGS\SITE 12 SITE 12 ACTIVE TRAVEL COPY.DWG, printed on: 22 August 2023 16:31:18, by: Simpson, Ben

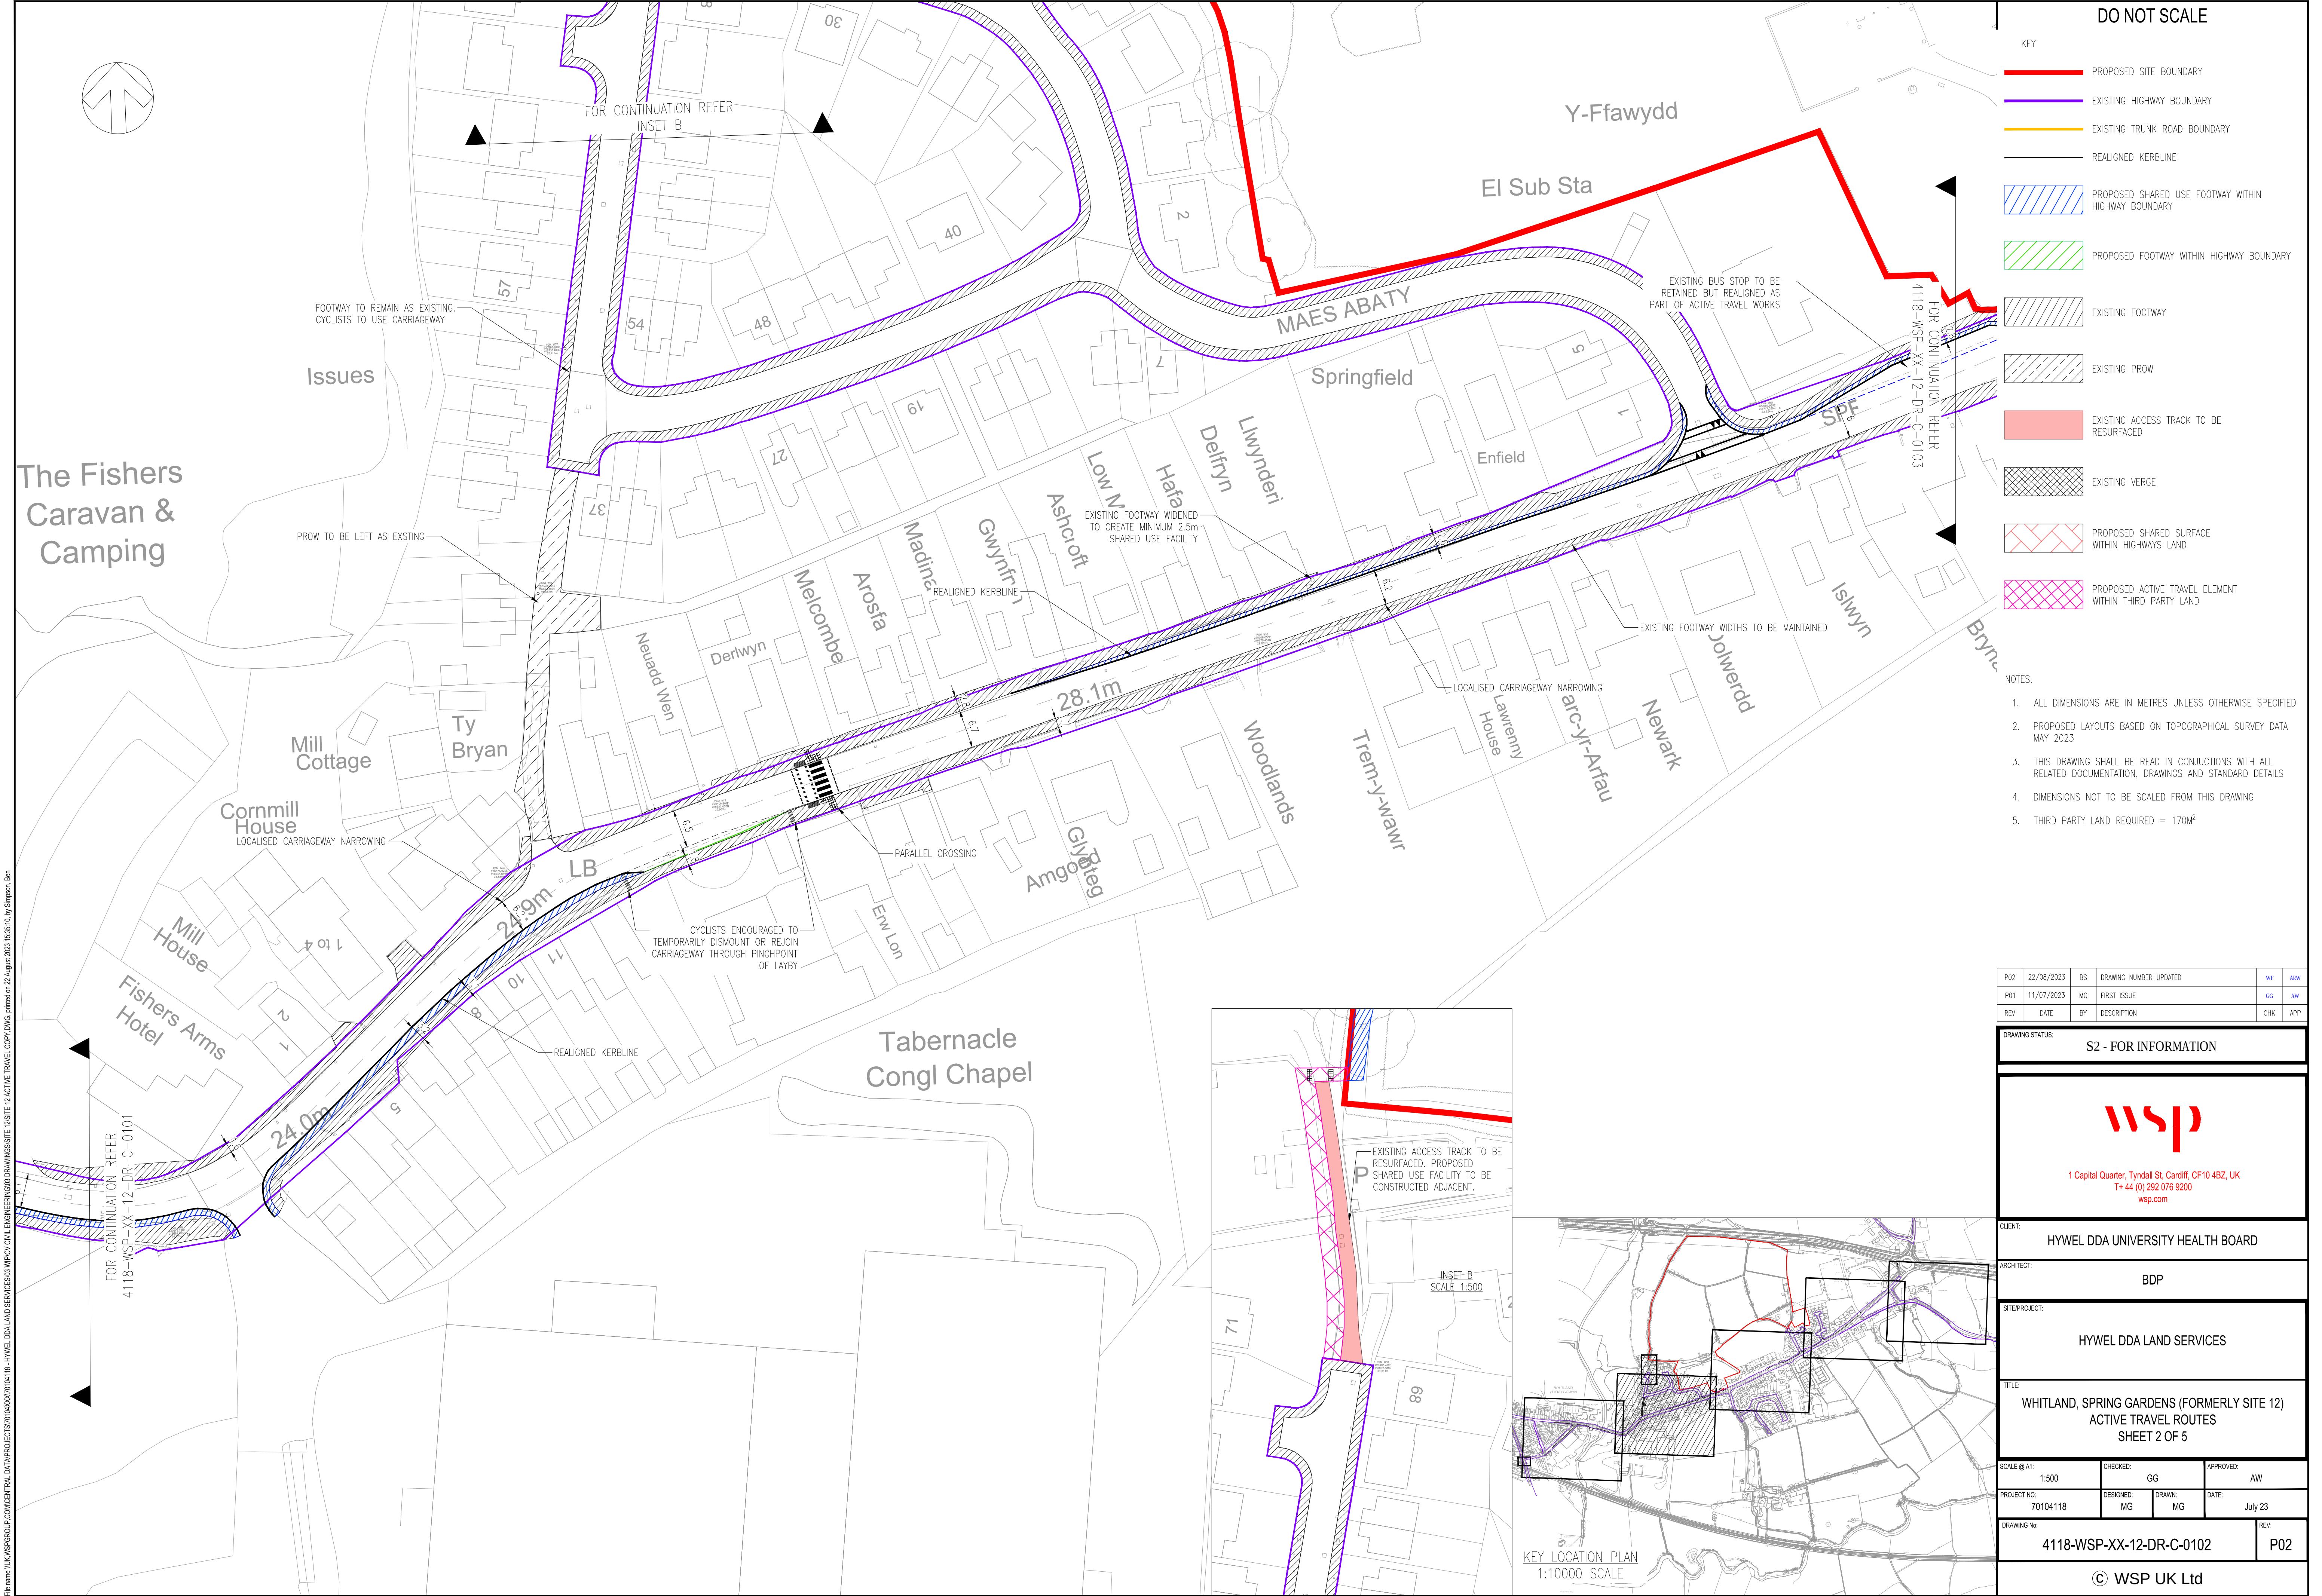

DO NOT SCALE

KEY

PROPOSED SITE BOUNDARY

EXISTING HIGHWAY BOUNDARY

EXISTING TRUNK ROAD BOUNDARY

REALIGNED KERBLINE

PROPOSED SHARED USE FOOTWAY WITHIN HIGHWAY BOUNDARY

PROPOSED FOOTWAY WITHIN HIGHWAY BOUNDARY

EXISTING FOOTWAY

EXISTING PROW

EXISTING ACCESS TRACK TO BE RESURFACED

EXISTING VERGE

PROPOSED SHARED SURFACE WITHIN HIGHWAYS LAND

PROPOSED ACTIVE TRAVEL ELEMENT WITHIN THIRD PARTY LAND

NOTES:

1.

ALL DIMENSIONS ARE IN METRES UNLESS OTHERWISE SPECIFIED

2.

PROPOSED LAYOUTS BASED ON TOPOGRAPHICAL SURVEY DATA MAY 2023

3.

THIS DRAWING SHALL BE READ IN CONJUNCTIONS WITH ALL RELATED DOCUMENTATION, DRAWINGS AND STANDARD DETAILS

4.

DIMENSIONS NOT TO BE SCALED FROM THIS DRAWING

5.

THIRD PARTY LAND REQUIRED = 170M²

P02	22/08/2023	BS	DRAWING NUMBER UPDATED	WF	AW
P01	11/07/2023	MG	FIRST ISSUE	GG	AW
REV	DATE	BY	DESCRIPTION	CHK	APP

DRAWING STATUS:	S2 - FOR INFORMATION
-----------------	----------------------

wsp

1 Capital Quarter, Tyndall St, Cardiff, CF10 4BZ, UK

T+ 44 (0) 292 076 9200

wsp.com

CLIENT:	HYWEL DDA UNIVERSITY HEALTH BOARD
---------	-----------------------------------

ARCHITECT:	BDP
------------	-----

SITE/PROJECT:	HYWEL DDA LAND SERVICES
---------------	-------------------------


TITLE:	WHITLAND, SPRING GARDENS (FORMERLY SITE 12) ACTIVE TRAVEL ROUTES SHEET 2 OF 5
--------	---

SCALE @ A1:	1:500	CHECKED:	GG	APPROVED:	AW
PROJECT NO:	70104118	DESIGNED:	MG	DRAWN:	MG
				DATE:	July 23

DRAWING NO:	4118-WSP-XX-12-DR-C-0102	REV:	P02
-------------	--------------------------	------	-----

© WSP UK Ltd

File name: \\UK.WSPGROUP.COM\CENTRAL DATA\PROJECTS\70104118-HYWEL DDA LAND SERVICES\303 MP\CVI CIVIL ENGINEERING\DDO DRAWINGS\SITE 12 SITE 12 ACTIVE TRAVEL COPY.DWG, printed on: 22 August 2023 15:35:10, by: Simpson, Ben

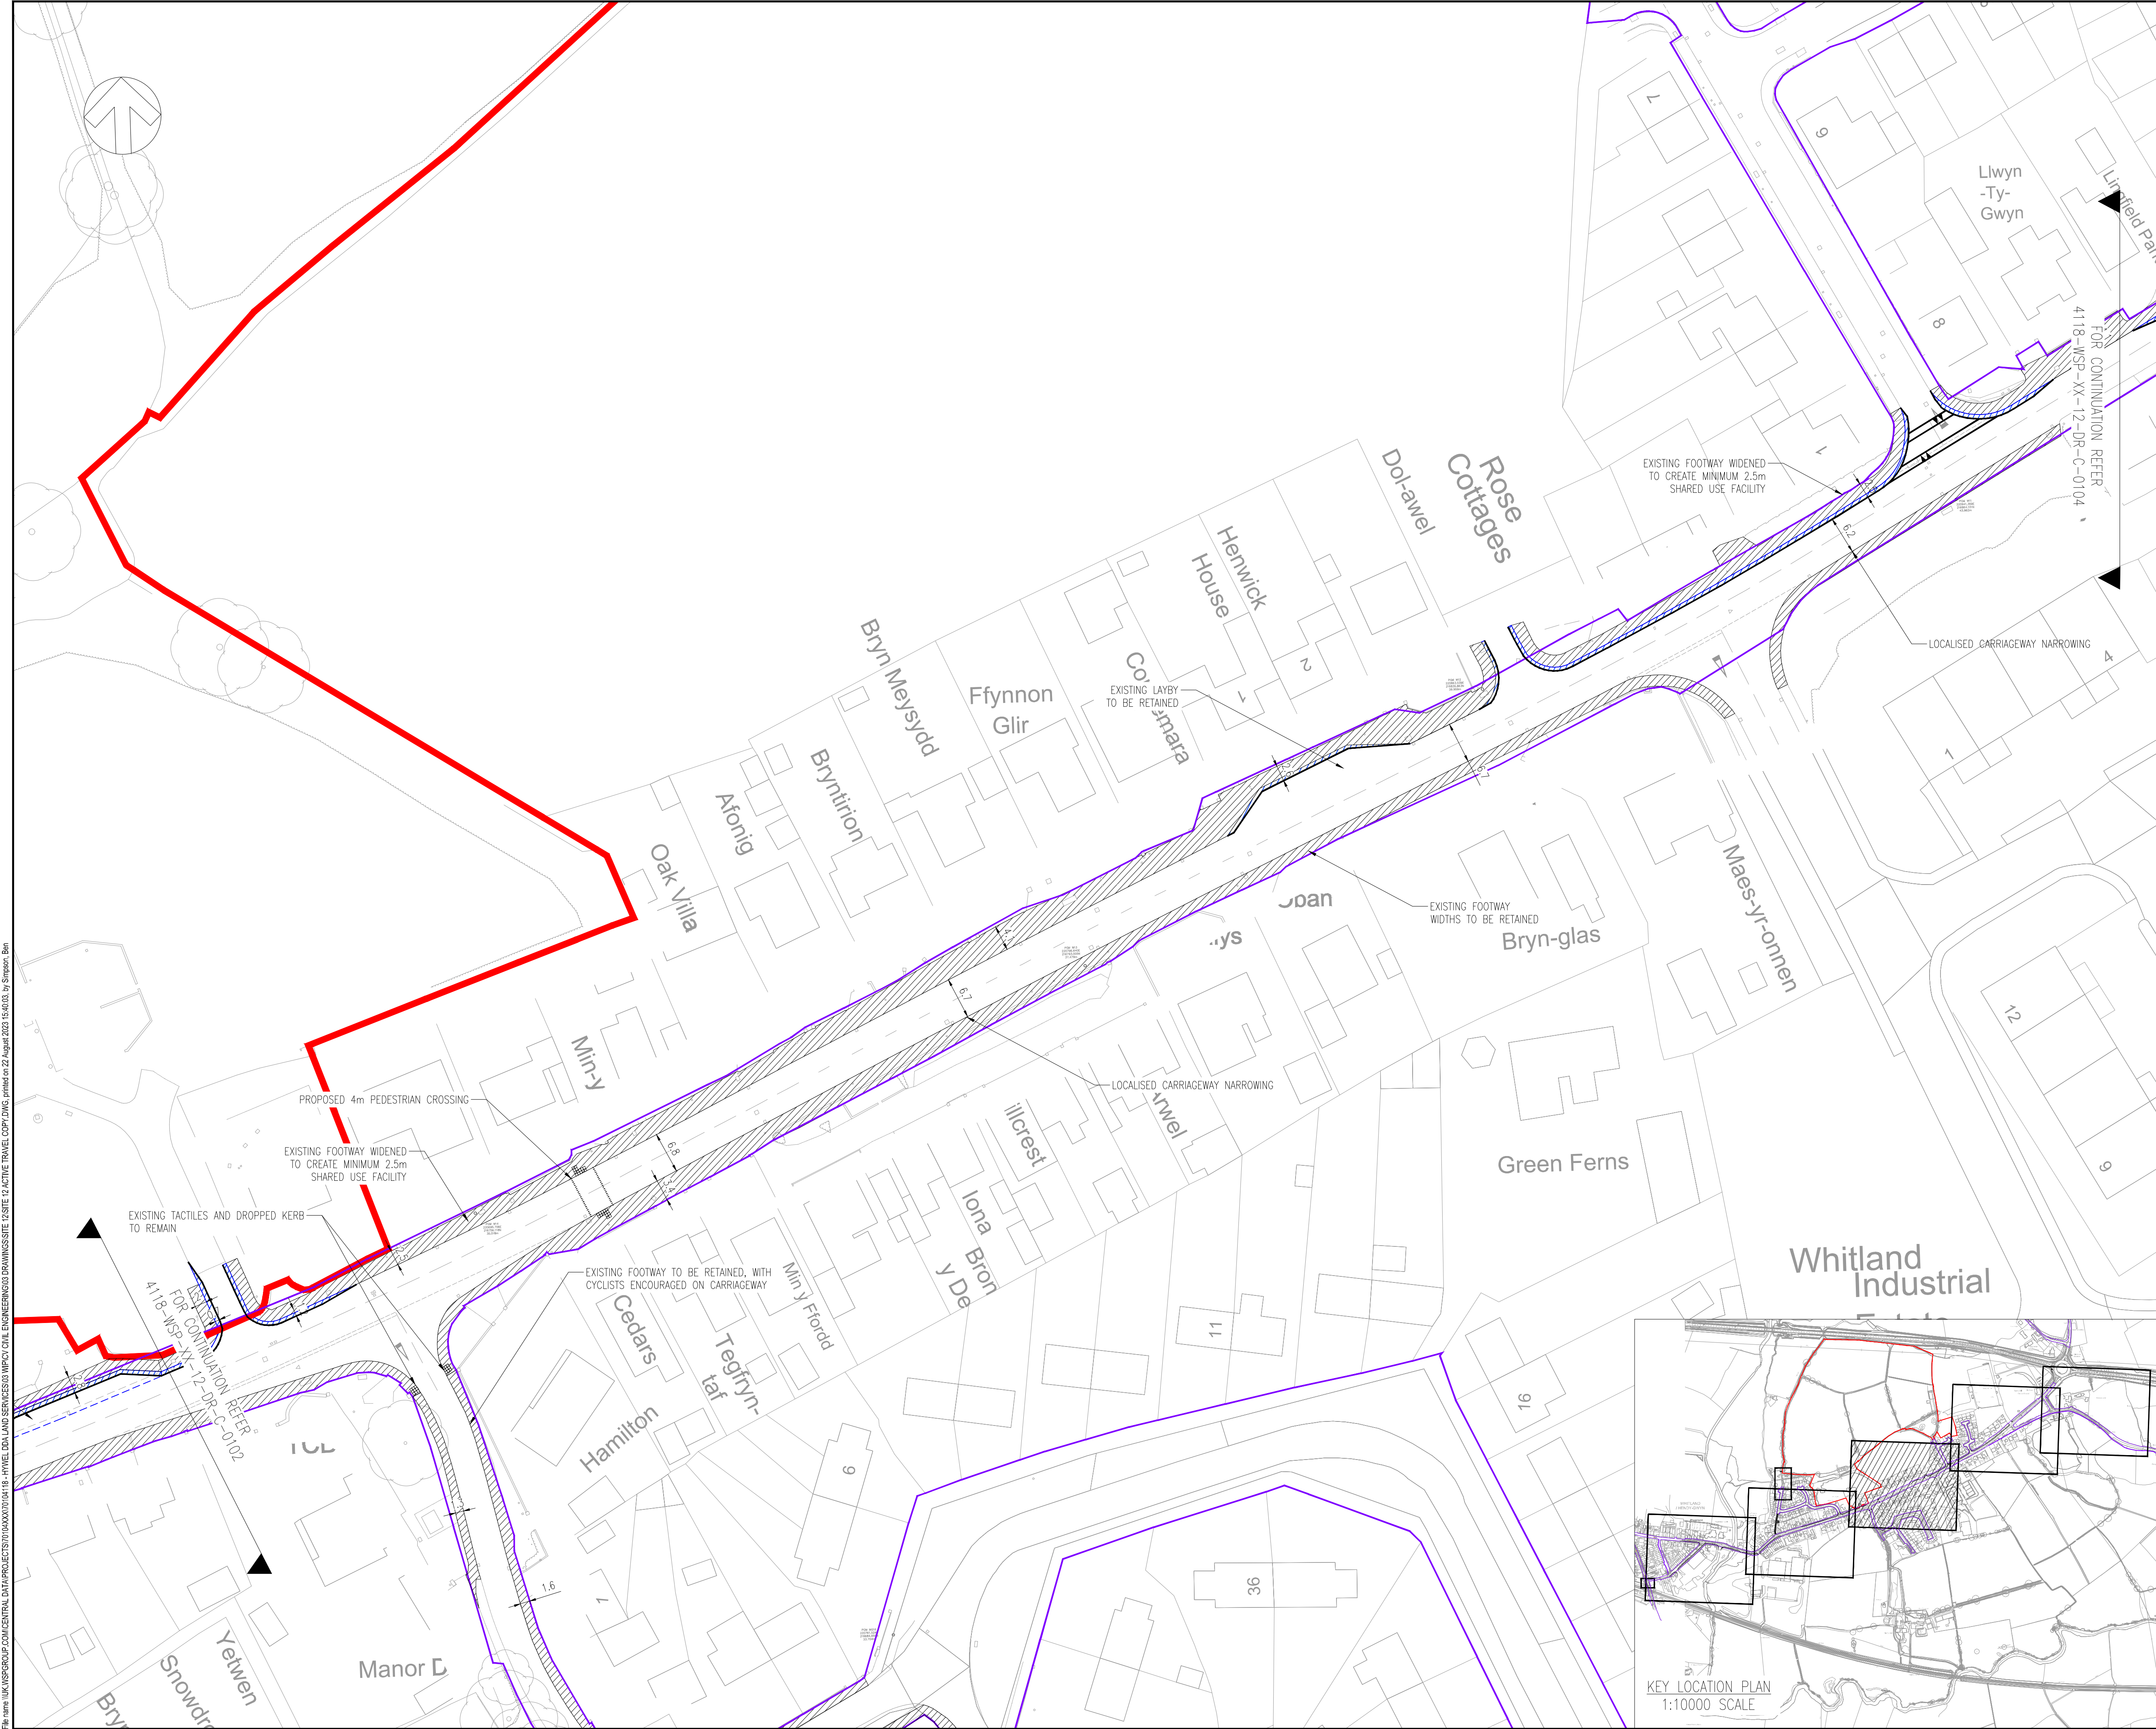

DO NOT SCALE

KEY

PROPOSED SITE BOUNDARY

EXISTING HIGHWAY BOUNDARY

EXISTING TRUNK ROAD BOUNDARY

REALIGNED KERBLINE

PROPOSED SHARED USE FOOTWAY WITHIN HIGHWAY BOUNDARY

PROPOSED FOOTWAY WITHIN HIGHWAY BOUNDARY

EXISTING FOOTWAY

EXISTING PROW

EXISTING ACCESS TRACK TO BE RESURFACED

EXISTING VERGE

PROPOSED SHARED SURFACE WITHIN HIGHWAYS LAND

PROPOSED ACTIVE TRAVEL ELEMENT WITHIN THIRD PARTY LAND

NOTES:

1. ALL DIMENSIONS ARE IN METRES UNLESS OTHERWISE SPECIFIED

2. PROPOSED LAYOUTS BASED ON TOPOGRAPHICAL SURVEY DATA MAY 2023

3. THIS DRAWING SHALL BE READ IN CONJUNCTIONS WITH ALL RELATED DOCUMENTATION, DRAWINGS AND STANDARD DETAILS

4. DIMENSIONS NOT TO BE SCALED FROM THIS DRAWING

P02	22/08/2023	BS	DRAWING NUMBER UPDATED	WF	AW
P01	11/07/2023	MG	FIRST ISSUE	GG	AW
REV	DATE	BY	DESCRIPTION	CHK	APP

DRAWING STATUS: S2 - FOR INFORMATION

wsp

1 Capital Quarter, Tyndall St, Cardiff, CF10 4BZ, UK
T+44 (0) 292 076 9200
wsp.com

CLIENT: HYWEL DDA UNIVERSITY HEALTH BOARD

ARCHITECT: BDP

SITE/PROJECT: HYWEL DDA LAND SERVICES

TITLE: WHITLAND, SPRING GARDENS (FORMERLY SITE 12)
ACTIVE TRAVEL ROUTES
SHEET 3 OF 5


SCALE @ A1: 1:500	CHECKED: GG	APPROVED: AW
PROJECT NO: 70104118	DESIGNED: MG	DRAWN: MG DATE: August 23

DRAWING NO: 4118-WSP-XX-12-DR-C-0103

REV: P02

© WSP UK Ltd

File name: \\UK.WSPGROUP.COM\CENTRAL DATA\PROJECTS\70104118-HYWEL DDA LAND SERVICES\303 MP\CVI CIVIL ENGINEERING\DWG DRAWINGS\SITE 12 SITE 12 ACTIVE TRAVEL COPY.DWG, printed on: 22 August 2023 16:40:03, by: Simpson, Ben

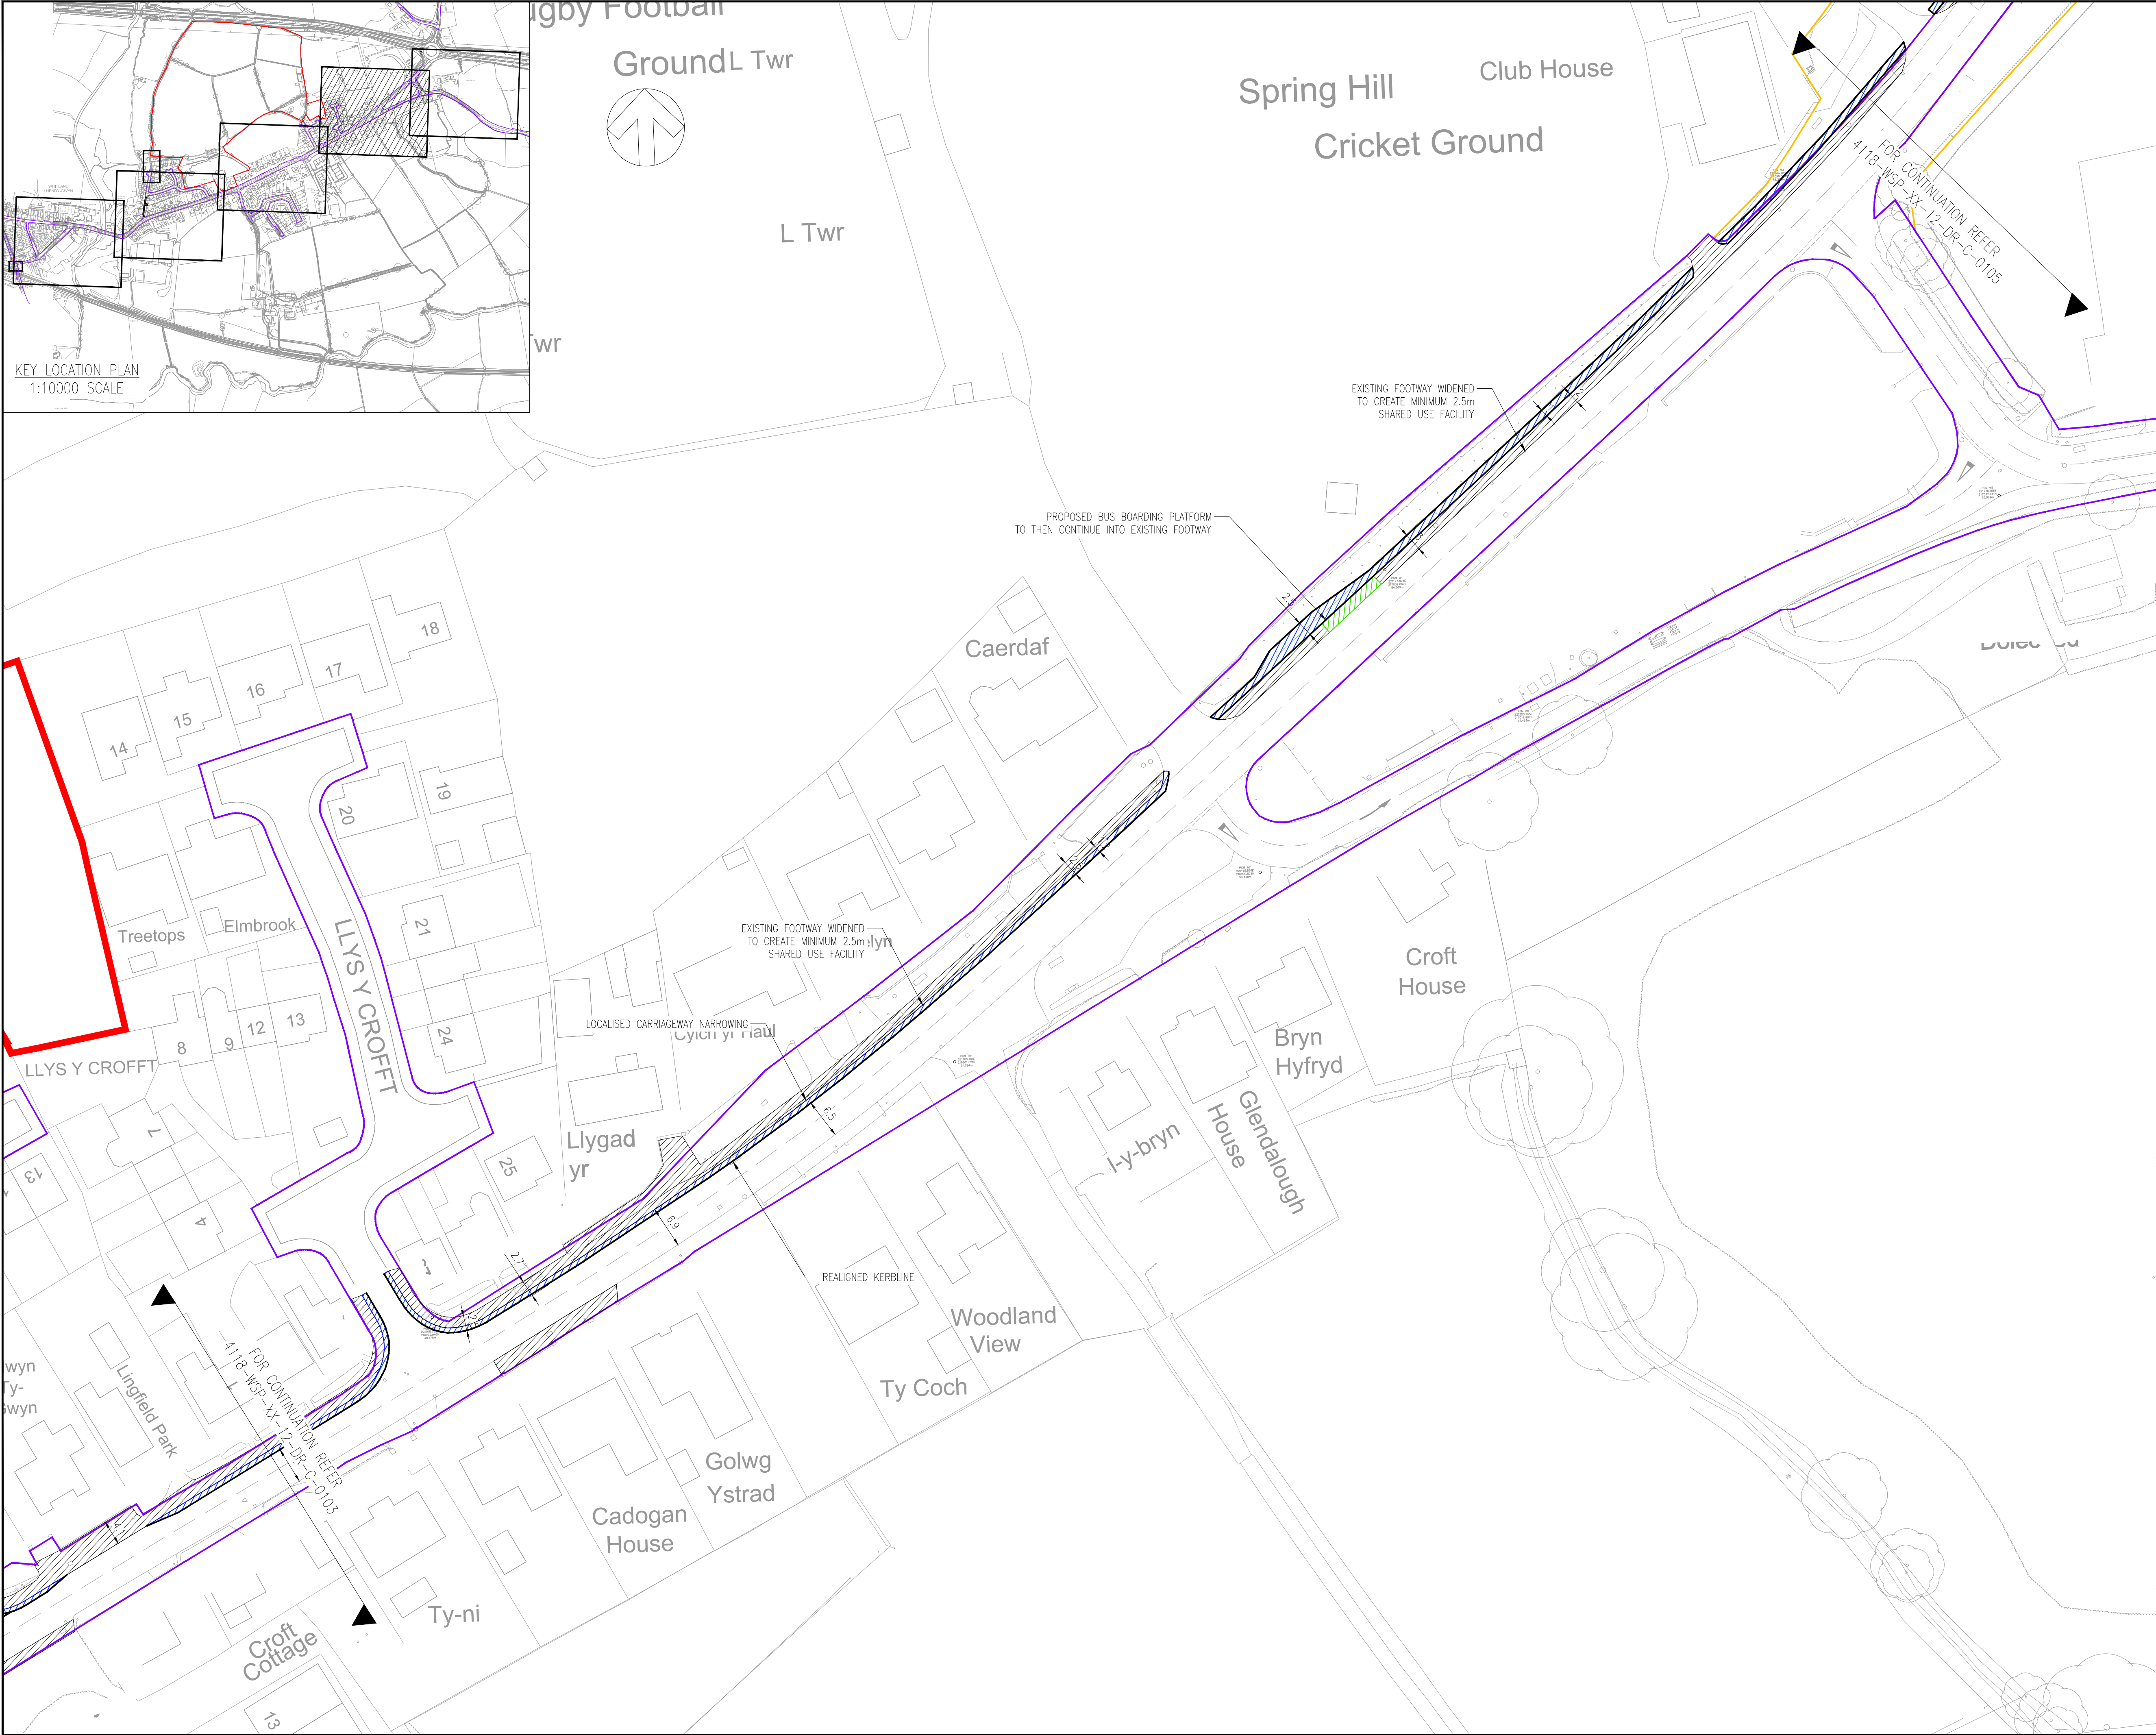

KEY LOCATION PLAN
1:10000 SCALE

DO NOT SCALE

KEY

PROPOSED SITE BOUNDARY

EXISTING HIGHWAY BOUNDARY

EXISTING TRUNK ROAD BOUNDARY

REALIGNED KERBLINE

PROPOSED SHARED USE FOOTWAY WITHIN HIGHWAY BOUNDARY

PROPOSED FOOTWAY WITHIN HIGHWAY BOUNDARY

EXISTING FOOTWAY

EXISTING PROW

EXISTING ACCESS TRACK TO BE RESURFACED

EXISTING VERGE

PROPOSED SHARED SURFACE WITHIN HIGHWAYS LAND

PROPOSED ACTIVE TRAVEL ELEMENT WITHIN THIRD PARTY LAND

NOTES:

1. ALL DIMENSIONS ARE IN METRES UNLESS OTHERWISE SPECIFIED

2. PROPOSED LAYOUTS BASED ON TOPOGRAPHICAL SURVEY DATA MAY 2023

3. THIS DRAWING SHALL BE READ IN CONJUNCTIONS WITH ALL RELATED DOCUMENTATION, DRAWINGS AND STANDARD DETAILS

4. DIMENSIONS NOT TO BE SCALED FROM THIS DRAWING

P02	22/08/2023	BS	DRAWING NUMBER UPDATED		
P01	11/07/2023	MG	FIRST ISSUE	GG	AW
REV	DATE	BY	DESCRIPTION	CHK	APP

DRAWING STATUS:

S2 - FOR INFORMATION

wsp

1 Capital Quarter, Tyndall St, Cardiff, CF10 4BZ, UK
T+ 44 (0) 292 076 9200
wsp.com

CLIENT:

HYWEL DDA UNIVERSITY HEALTH BOARD

ARCHITECT:

BDP

SITE/PROJECT:

HYWEL DDA LAND SERVICES

TITLE:

WHITLAND, SPRING GARDENS (FORMERLY SITE 12)
ACTIVE TRAVEL ROUTES
SHEET 4 OF 5


SCALE @ A1:	1:500	CHECKED:	GG	APPROVED:	AW
PROJECT NO:	70104118	DESIGNED:	MG	DRAWN:	MG
				DATE:	August 23

DRAWING NO:	4118-WSP-XX-12-DR-C-0104	REV:	P02
-------------	--------------------------	------	-----

© WSP UK Ltd

File name: \\UK.WSPGROUP.COM\CENTRAL DATA\PROJECTS\70104118-HYWEL DDA LAND SERVICES\303 MP\CVI CIVIL ENGINEERING\00 DRAWINGS\SITE 12 SITE 12 ACTIVE TRAVEL COPY.DWG, printed on 22 August 2023 16:43:15, by Simpson, Ben

File name: I:\UK\WSPGROUP\COMMON\DATA\PROJECTS\70104000\70104118 - HWEL DDA LAND SERVICES\303 WPCV\010 ENGINEERING\010 DRAWINGS\12 SITE 12 ACTIVE TRAVEL COPY.DWG, printed on 22 August 2023 16:46:36, by Simpson, Ben

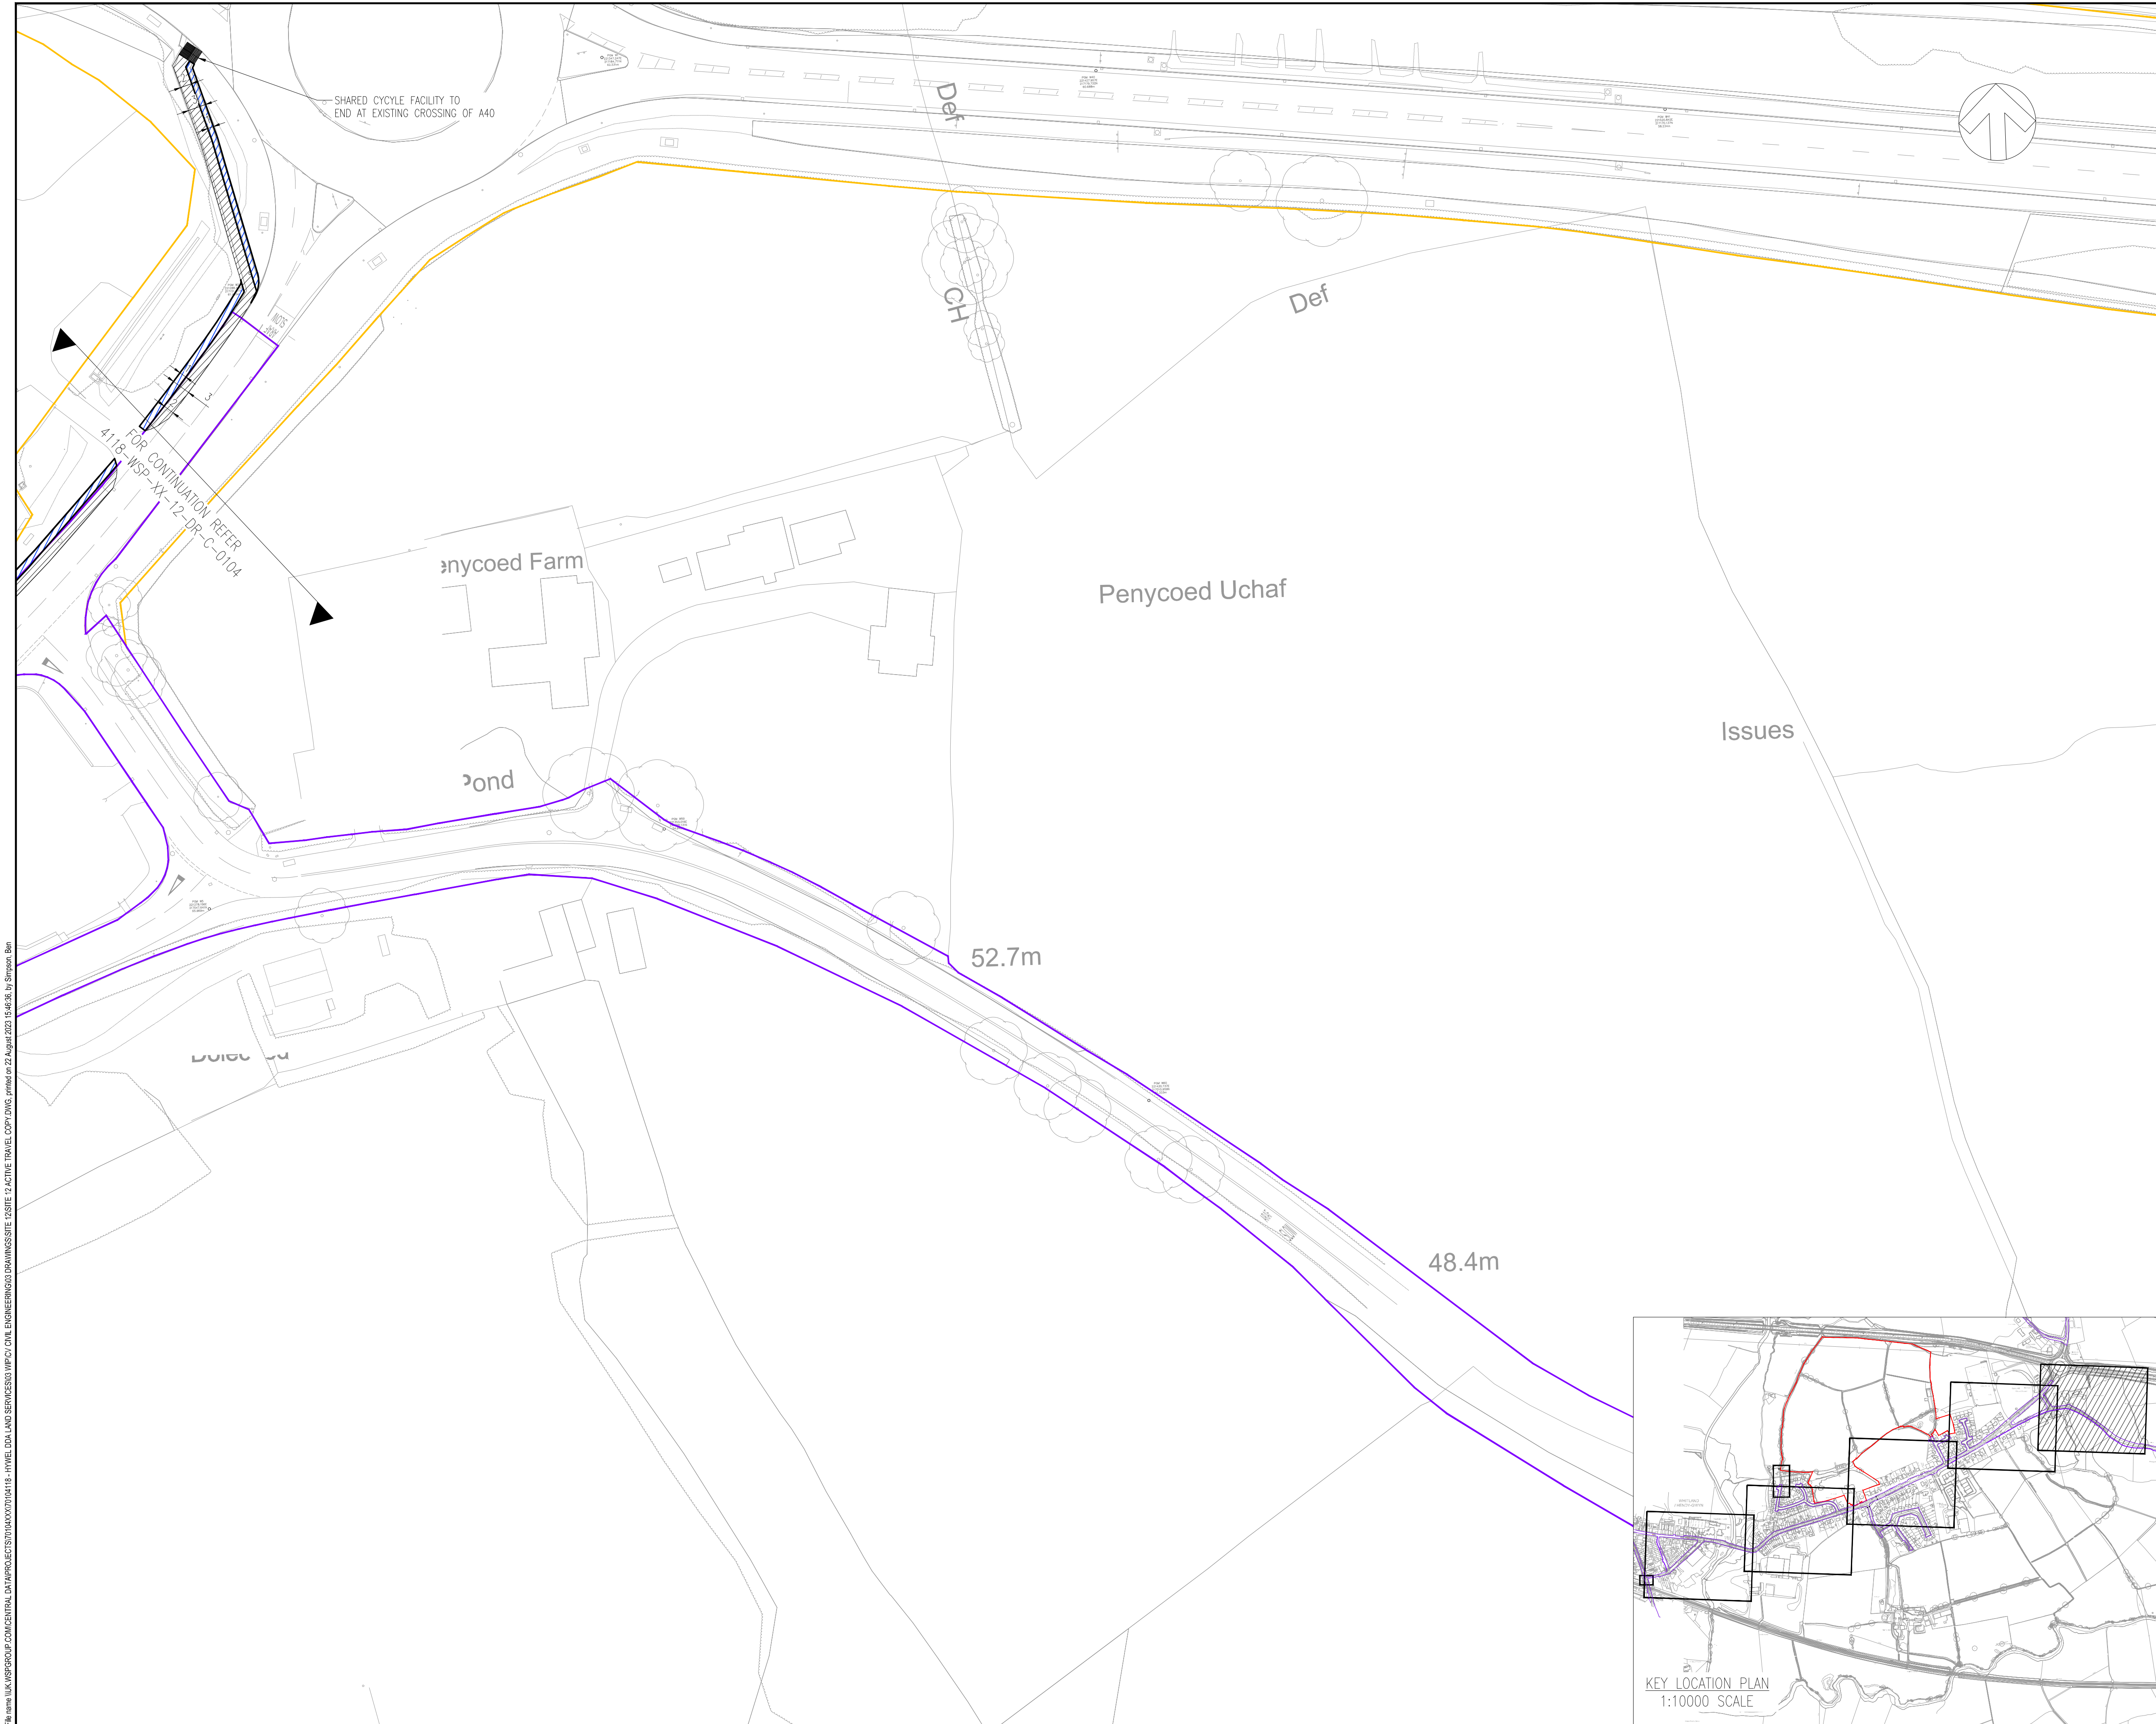

DO NOT SCALE

KEY

PROPOSED SITE BOUNDARY

EXISTING HIGHWAY BOUNDARY

EXISTING TRUNK ROAD BOUNDARY

REALIGNED KERBLINE

PROPOSED SHARED USE FOOTWAY WITHIN HIGHWAY BOUNDARY

PROPOSED FOOTWAY WITHIN HIGHWAY BOUNDARY

EXISTING FOOTWAY

EXISTING PROW

EXISTING ACCESS TRACK TO BE RESURFACED

EXISTING VERGE

PROPOSED SHARED SURFACE WITHIN HIGHWAYS LAND

PROPOSED ACTIVE TRAVEL ELEMENT WITHIN THIRD PARTY LAND

NOTES:

1. ALL DIMENSIONS ARE IN METRES UNLESS OTHERWISE SPECIFIED

2. PROPOSED LAYOUTS BASED ON TOPOGRAPHICAL SURVEY DATA MAY 2023

3. THIS DRAWING SHALL BE READ IN CONJUNCTIONS WITH ALL RELATED DOCUMENTATION, DRAWINGS AND STANDARD DETAILS

4. DIMENSIONS NOT TO BE SCALED FROM THIS DRAWING

P02	22/08/2023	BS	UPDATED DRAWING NUMBER	WF	ARW
P01	11/07/2023	MG	FIRST ISSUE	GG	AW
REV	DATE	BY	DESCRIPTION	CHK	APP

DRAWING STATUS:

S2 - FOR INFORMATION

wsp

1 Capital Quarter, Tyndall St, Cardiff, CF10 4BZ, UK
T+ 44 (0) 292 076 9200
wsp.com

CLIENT:

HWEL DDA UNIVERSITY HEALTH BOARD

ARCHITECT:

BDP

SITE/PROJECT:

HWEL DDA LAND SERVICES

TITLE:

WHITLAND, SPRING GARDENS (FORMERLY SITE 12)
ACTIVE TRAVEL ROUTES
SHEET 5 OF 5

SCALE @ A1:	CHECKED:	APPROVED:	
1:500	GG	AW	
PROJECT NO:	DESIGNED:	DRAWN:	DATE:
70104118	MG	MG	August 23
DRAWING No:	REV:		
4118-WSP-XX-12-DR-C-0105	P02		

© WSP UK Ltd