


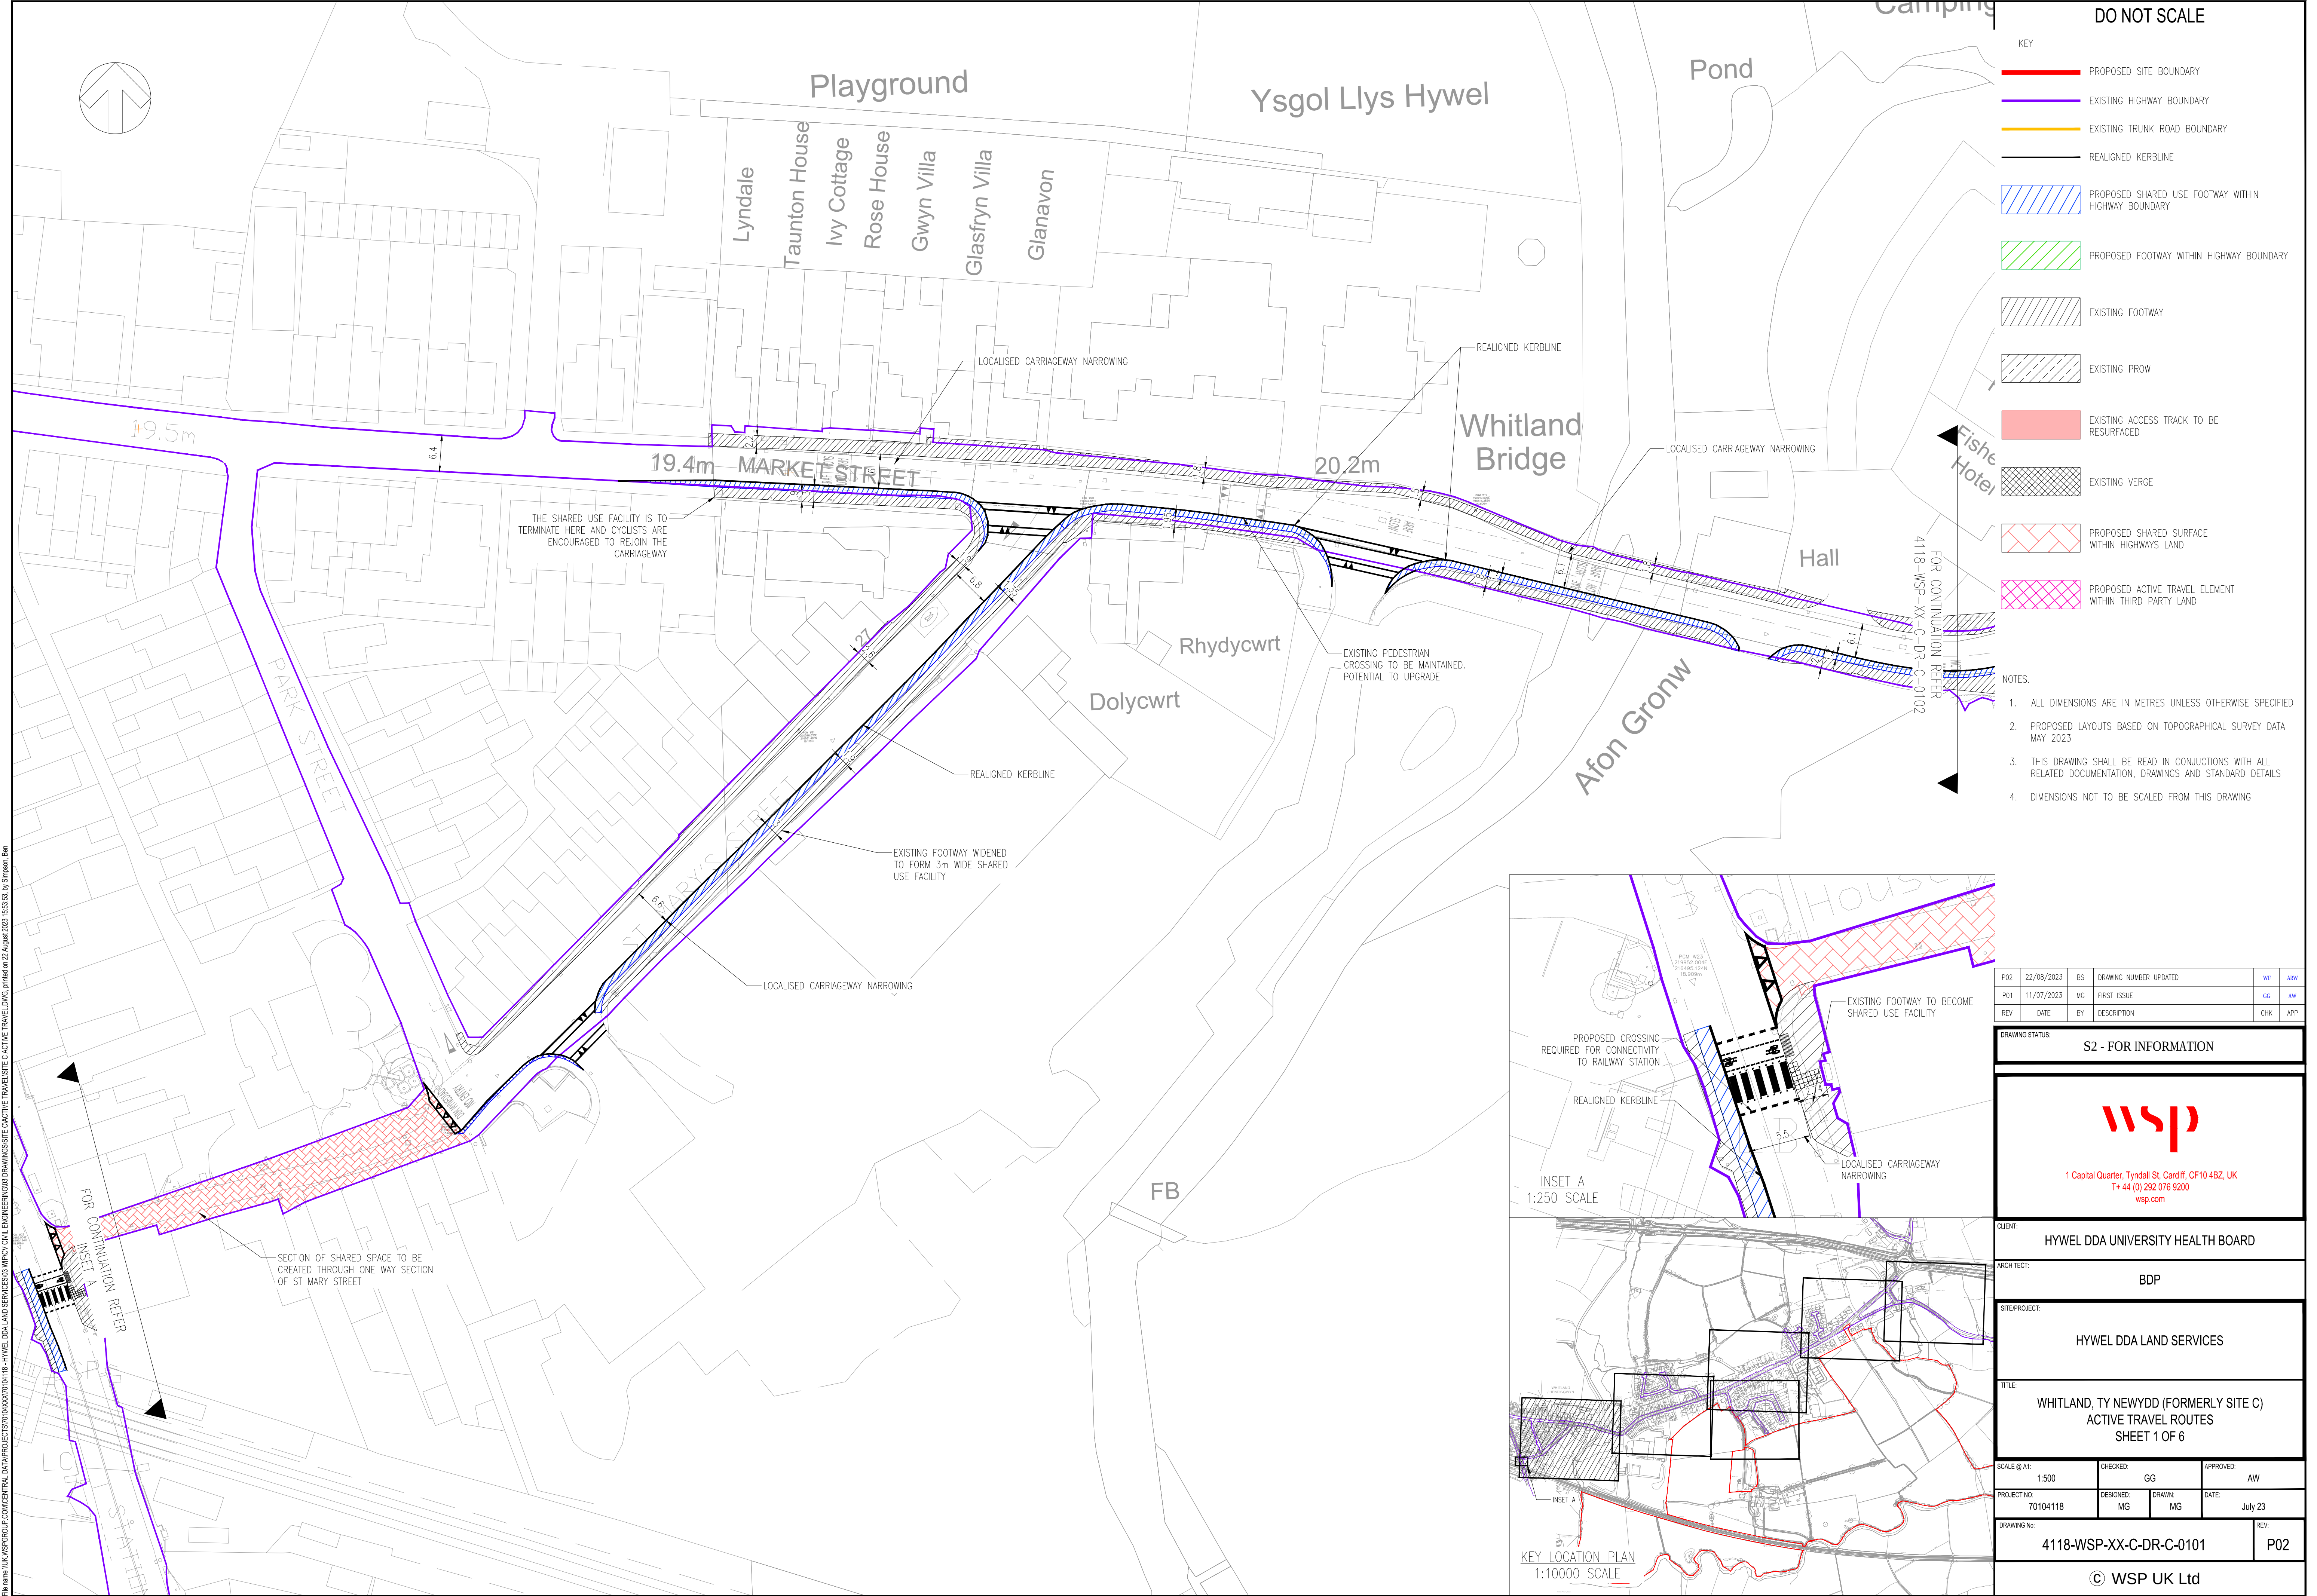

DO NOT SCALE

KEY

PROPOSED SITE BOUNDARY

EXISTING HIGHWAY BOUNDARY

EXISTING TRUNK ROAD BOUNDARY

REALIGNED KERBLINE

PROPOSED SHARED USE FOOTWAY WITHIN HIGHWAY BOUNDARY

PROPOSED FOOTWAY WITHIN HIGHWAY BOUNDARY

EXISTING FOOTWAY

EXISTING PROW

EXISTING ACCESS TRACK TO BE RESURFACED

EXISTING VERGE

PROPOSED SHARED SURFACE WITHIN HIGHWAYS LAND

PROPOSED ACTIVE TRAVEL ELEMENT WITHIN THIRD PARTY LAND

NOTES.

1. ALL DIMENSIONS ARE IN METRES UNLESS OTHERWISE SPECIFIED

2. PROPOSED LAYOUTS BASED ON TOPOGRAPHICAL SURVEY DATA MAY 2023

3. THIS DRAWING SHALL BE READ IN CONJUNCTIONS WITH ALL RELATED DOCUMENTATION, DRAWINGS AND STANDARD DETAILS

4. DIMENSIONS NOT TO BE SCALED FROM THIS DRAWING

INSET A  
1:250 SCALE

PROPOSED CROSSING REQUIRED FOR CONNECTIVITY TO RAILWAY STATION

REALIGNED KERBLINE

EXISTING FOOTWAY TO BECOME SHARED USE FACILITY

LOCALISED CARRIAGEWAY NARROWING

KEY LOCATION PLAN  
1:10000 SCALE

EXISTING FOOTWAY TO BECOME SHARED USE FACILITY

LOCALISED CARRIAGEWAY NARROWING

CLIENT:

HYWEL DDA UNIVERSITY HEALTH BOARD

ARCHITECT:

BDP

SITE/PROJECT:

HYWEL DDA LAND SERVICES

TITLE:

WHITLAND, TY NEWYDD (FORMERLY SITE C)  
ACTIVE TRAVEL ROUTES  
SHEET 1 OF 6

SCALE @ A1:

1:500

CHECKED:

GG

APPROVED:

AW

PROJECT NO:

70104118

DESIGNED:

MG

DRAWN:

MG

DATE:

July 23

DRAWING NO:

4118-WSP-XX-C-DR-C-0101


REV:

P02

© WSP UK Ltd

File name: \\UK.WSPGROUP.COM\CENTRAL DATA\PROJECTS\70104118-HYWEL DDA LAND SERVICES\303-MPCV CIVIL ENGINEERING\000 DRAWINGS\SITE C\ACTIVE TRAVEL SITE C\ACTIVE TRAVEL.DWG, printed on: 22 August 2023 15:53:53, by: Simeon, Ben



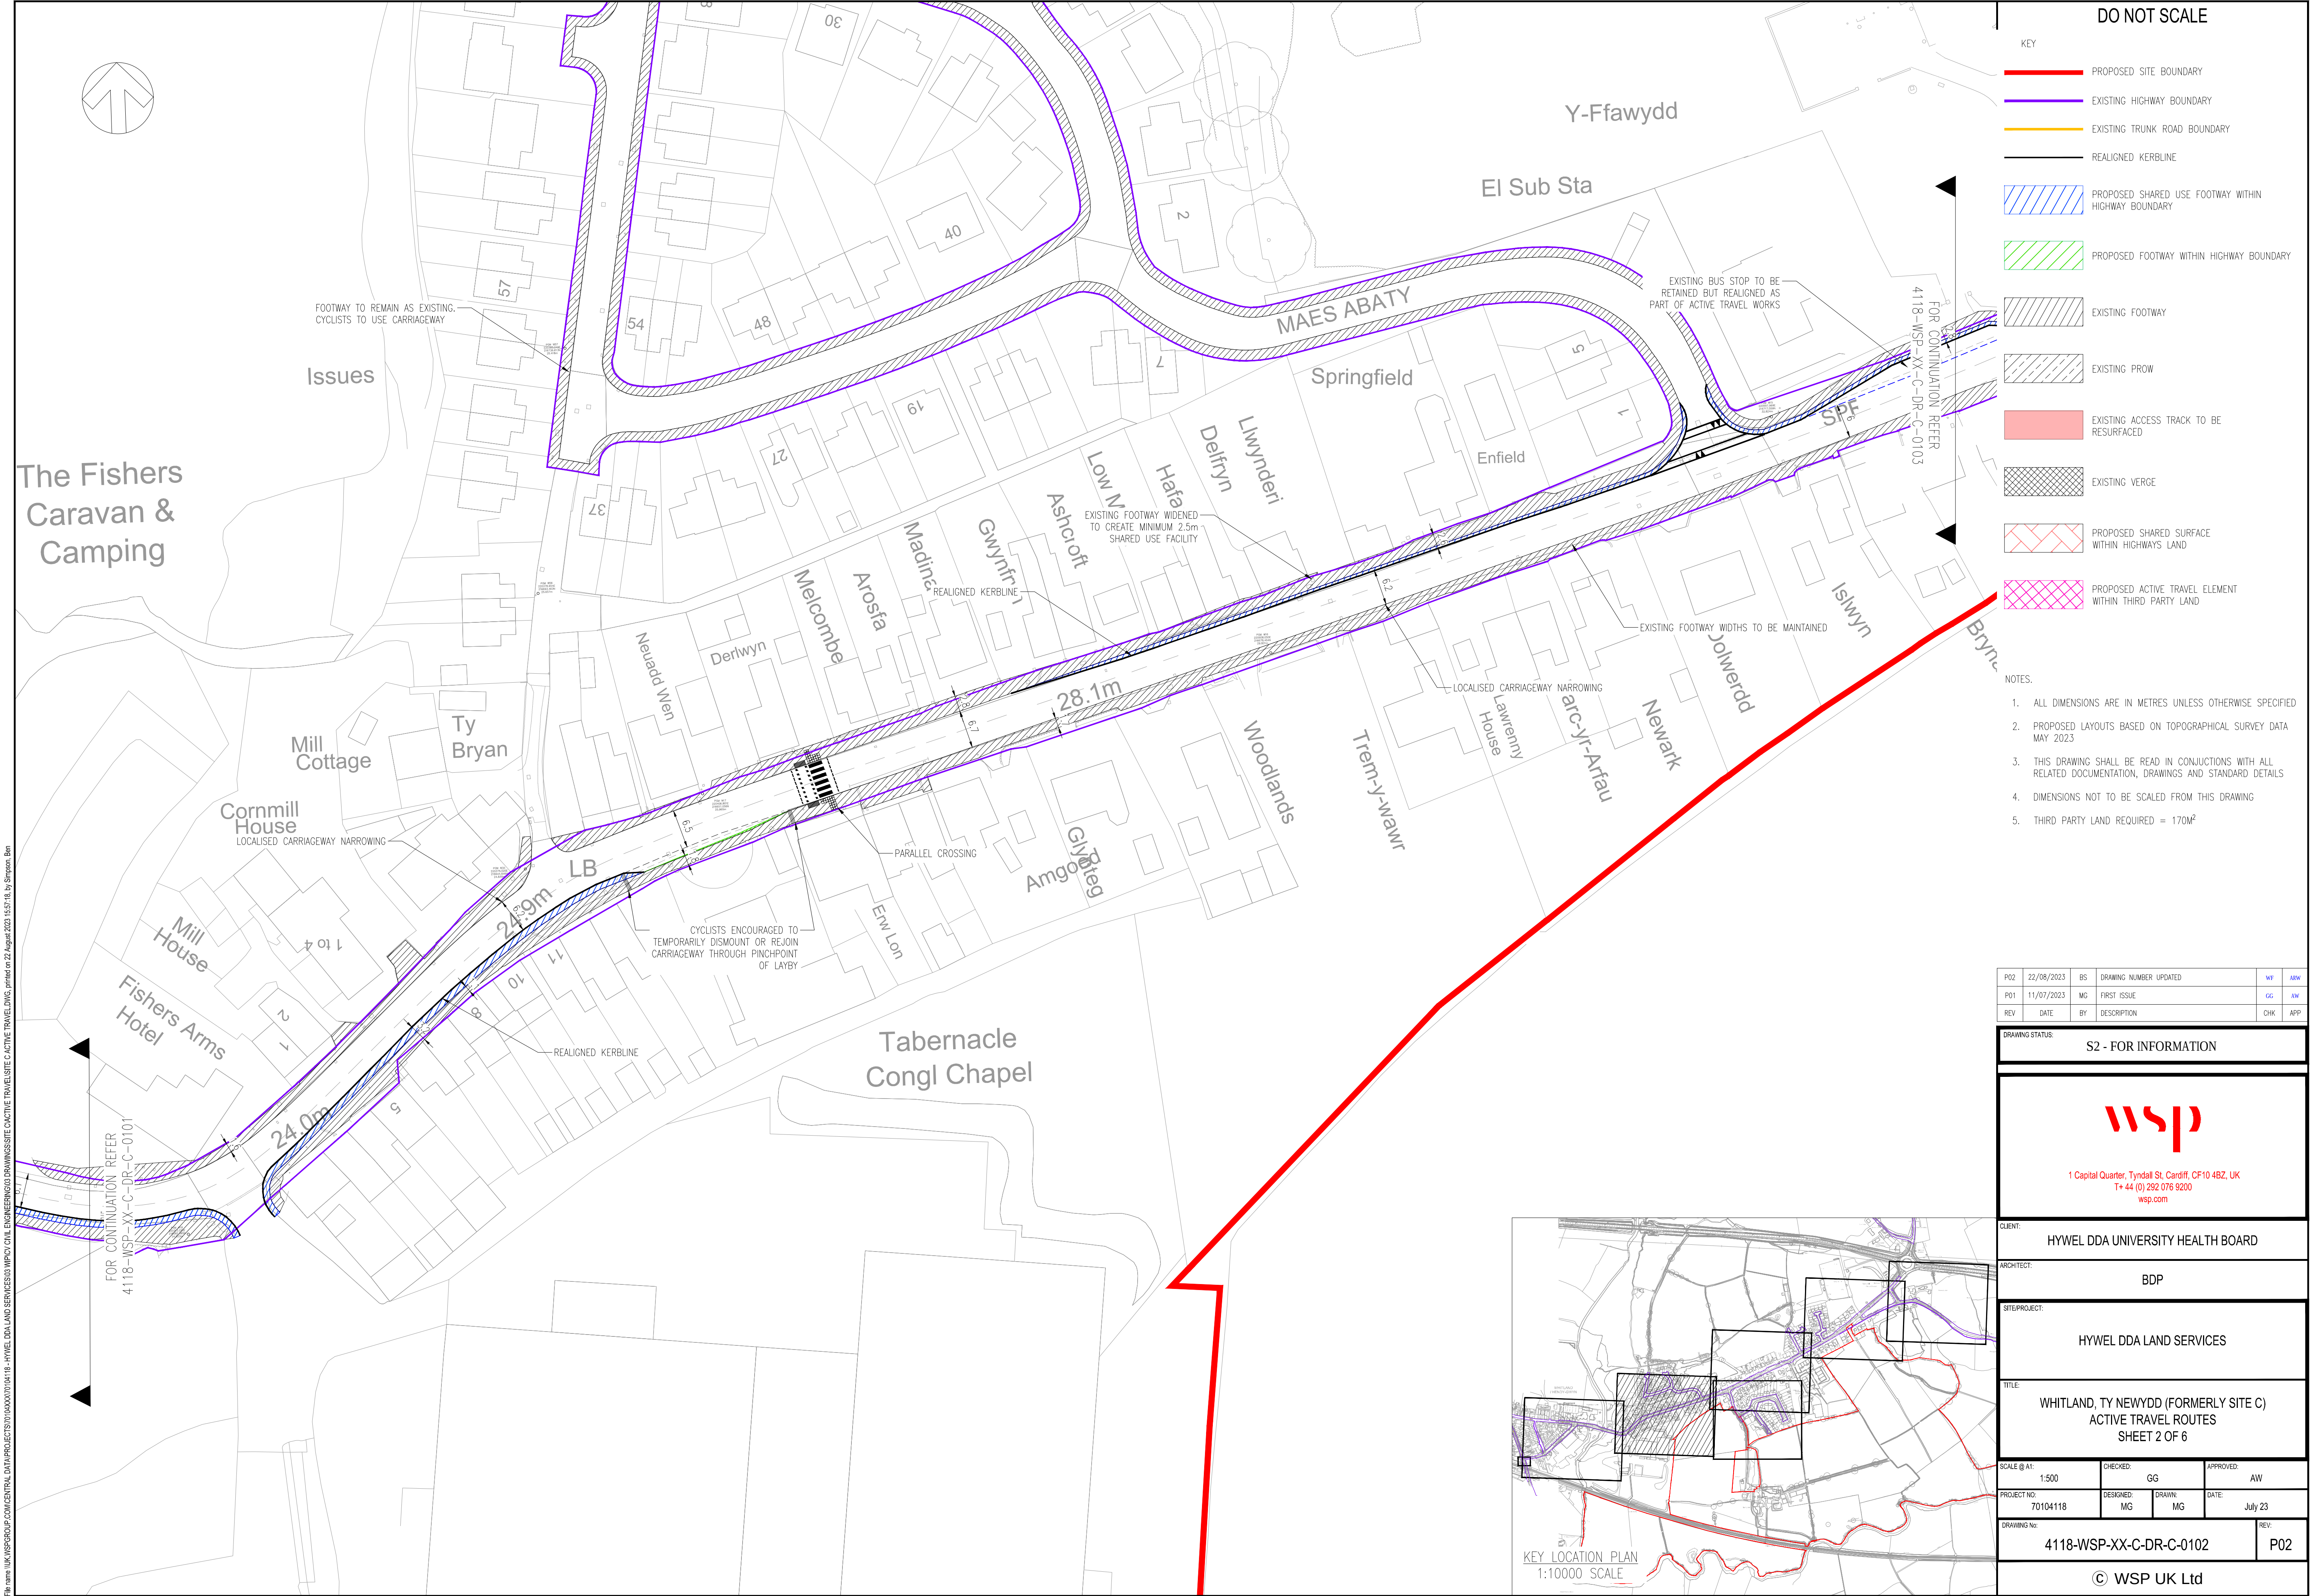

DO NOT SCALE

KEY

PROPOSED SITE BOUNDARY

EXISTING HIGHWAY BOUNDARY

EXISTING TRUNK ROAD BOUNDARY

REALIGNED KERBLINE

PROPOSED SHARED USE FOOTWAY WITHIN HIGHWAY BOUNDARY

PROPOSED FOOTWAY WITHIN HIGHWAY BOUNDARY

EXISTING FOOTWAY

EXISTING PROW

EXISTING ACCESS TRACK TO BE RESURFACED

EXISTING VERGE

PROPOSED SHARED SURFACE WITHIN HIGHWAYS LAND

PROPOSED ACTIVE TRAVEL ELEMENT WITHIN THIRD PARTY LAND

NOTES:

1.

ALL DIMENSIONS ARE IN METRES UNLESS OTHERWISE SPECIFIED

2.

PROPOSED LAYOUTS BASED ON TOPOGRAPHICAL SURVEY DATA MAY 2023

3.

THIS DRAWING SHALL BE READ IN CONJUNCTIONS WITH ALL RELATED DOCUMENTATION, DRAWINGS AND STANDARD DETAILS

4.

DIMENSIONS NOT TO BE SCALED FROM THIS DRAWING

5.

THIRD PARTY LAND REQUIRED = 170M<sup>2</sup>

|     |            |    |                        |     |     |
|-----|------------|----|------------------------|-----|-----|
| P02 | 22/08/2023 | BS | DRAWING NUMBER UPDATED | WF  | AW  |
| P01 | 11/07/2023 | MG | FIRST ISSUE            | GG  | AW  |
| REV | DATE       | BY | DESCRIPTION            | CHK | APP |

|                 |                      |
|-----------------|----------------------|
| DRAWING STATUS: | S2 - FOR INFORMATION |
|-----------------|----------------------|

wsp

1 Capital Quarter, Tyndall St, Cardiff, CF10 4BZ, UK

T+ 44 (0) 292 076 9200

wsp.com

|               |                                                                               |
|---------------|-------------------------------------------------------------------------------|
| CLIENT:       | HYWEL DDA UNIVERSITY HEALTH BOARD                                             |
| ARCHITECT:    | BDP                                                                           |
| SITE/PROJECT: | HYWEL DDA LAND SERVICES                                                       |
| TITLE:        | WHITLAND, TY NEWYDD (FORMERLY SITE C)<br>ACTIVE TRAVEL ROUTES<br>SHEET 2 OF 6 |

|             |          |           |    |           |         |
|-------------|----------|-----------|----|-----------|---------|
| SCALE @ A1: | 1:500    | CHECKED:  | GG | APPROVED: | AW      |
| PROJECT NO: | 70104118 | DESIGNED: | MG | DRAWN:    | MG      |
|             |          |           |    | DATE:     | July 23 |


|             |                         |      |     |
|-------------|-------------------------|------|-----|
| DRAWING NO: | 4118-WSP-XX-C-DR-C-0102 | REV: | P02 |
|-------------|-------------------------|------|-----|

© WSP UK Ltd

The key location plan at a scale of 1:10000 shows the site's location within a larger geographical context. It includes a red line indicating the proposed site boundary and a purple line showing the existing highway boundary. The plan is labeled 'KEY LOCATION PLAN 1:10000 SCALE'.

File name: \\UK.WSPGROUP.COM\CENTRAL DATA\PROJECTS\70104118-HYWEL DDA LAND SERVICES\303 MP\CVI CIVIL ENGINEERING\DDO DRAWINGS\SITE C\ACTIVE TRAVEL ROUTES\4118-WSP-XX-C-DR-C-0101.dwg, printed on: 22 August 2023 15:57:18, by: Singapore, Ben



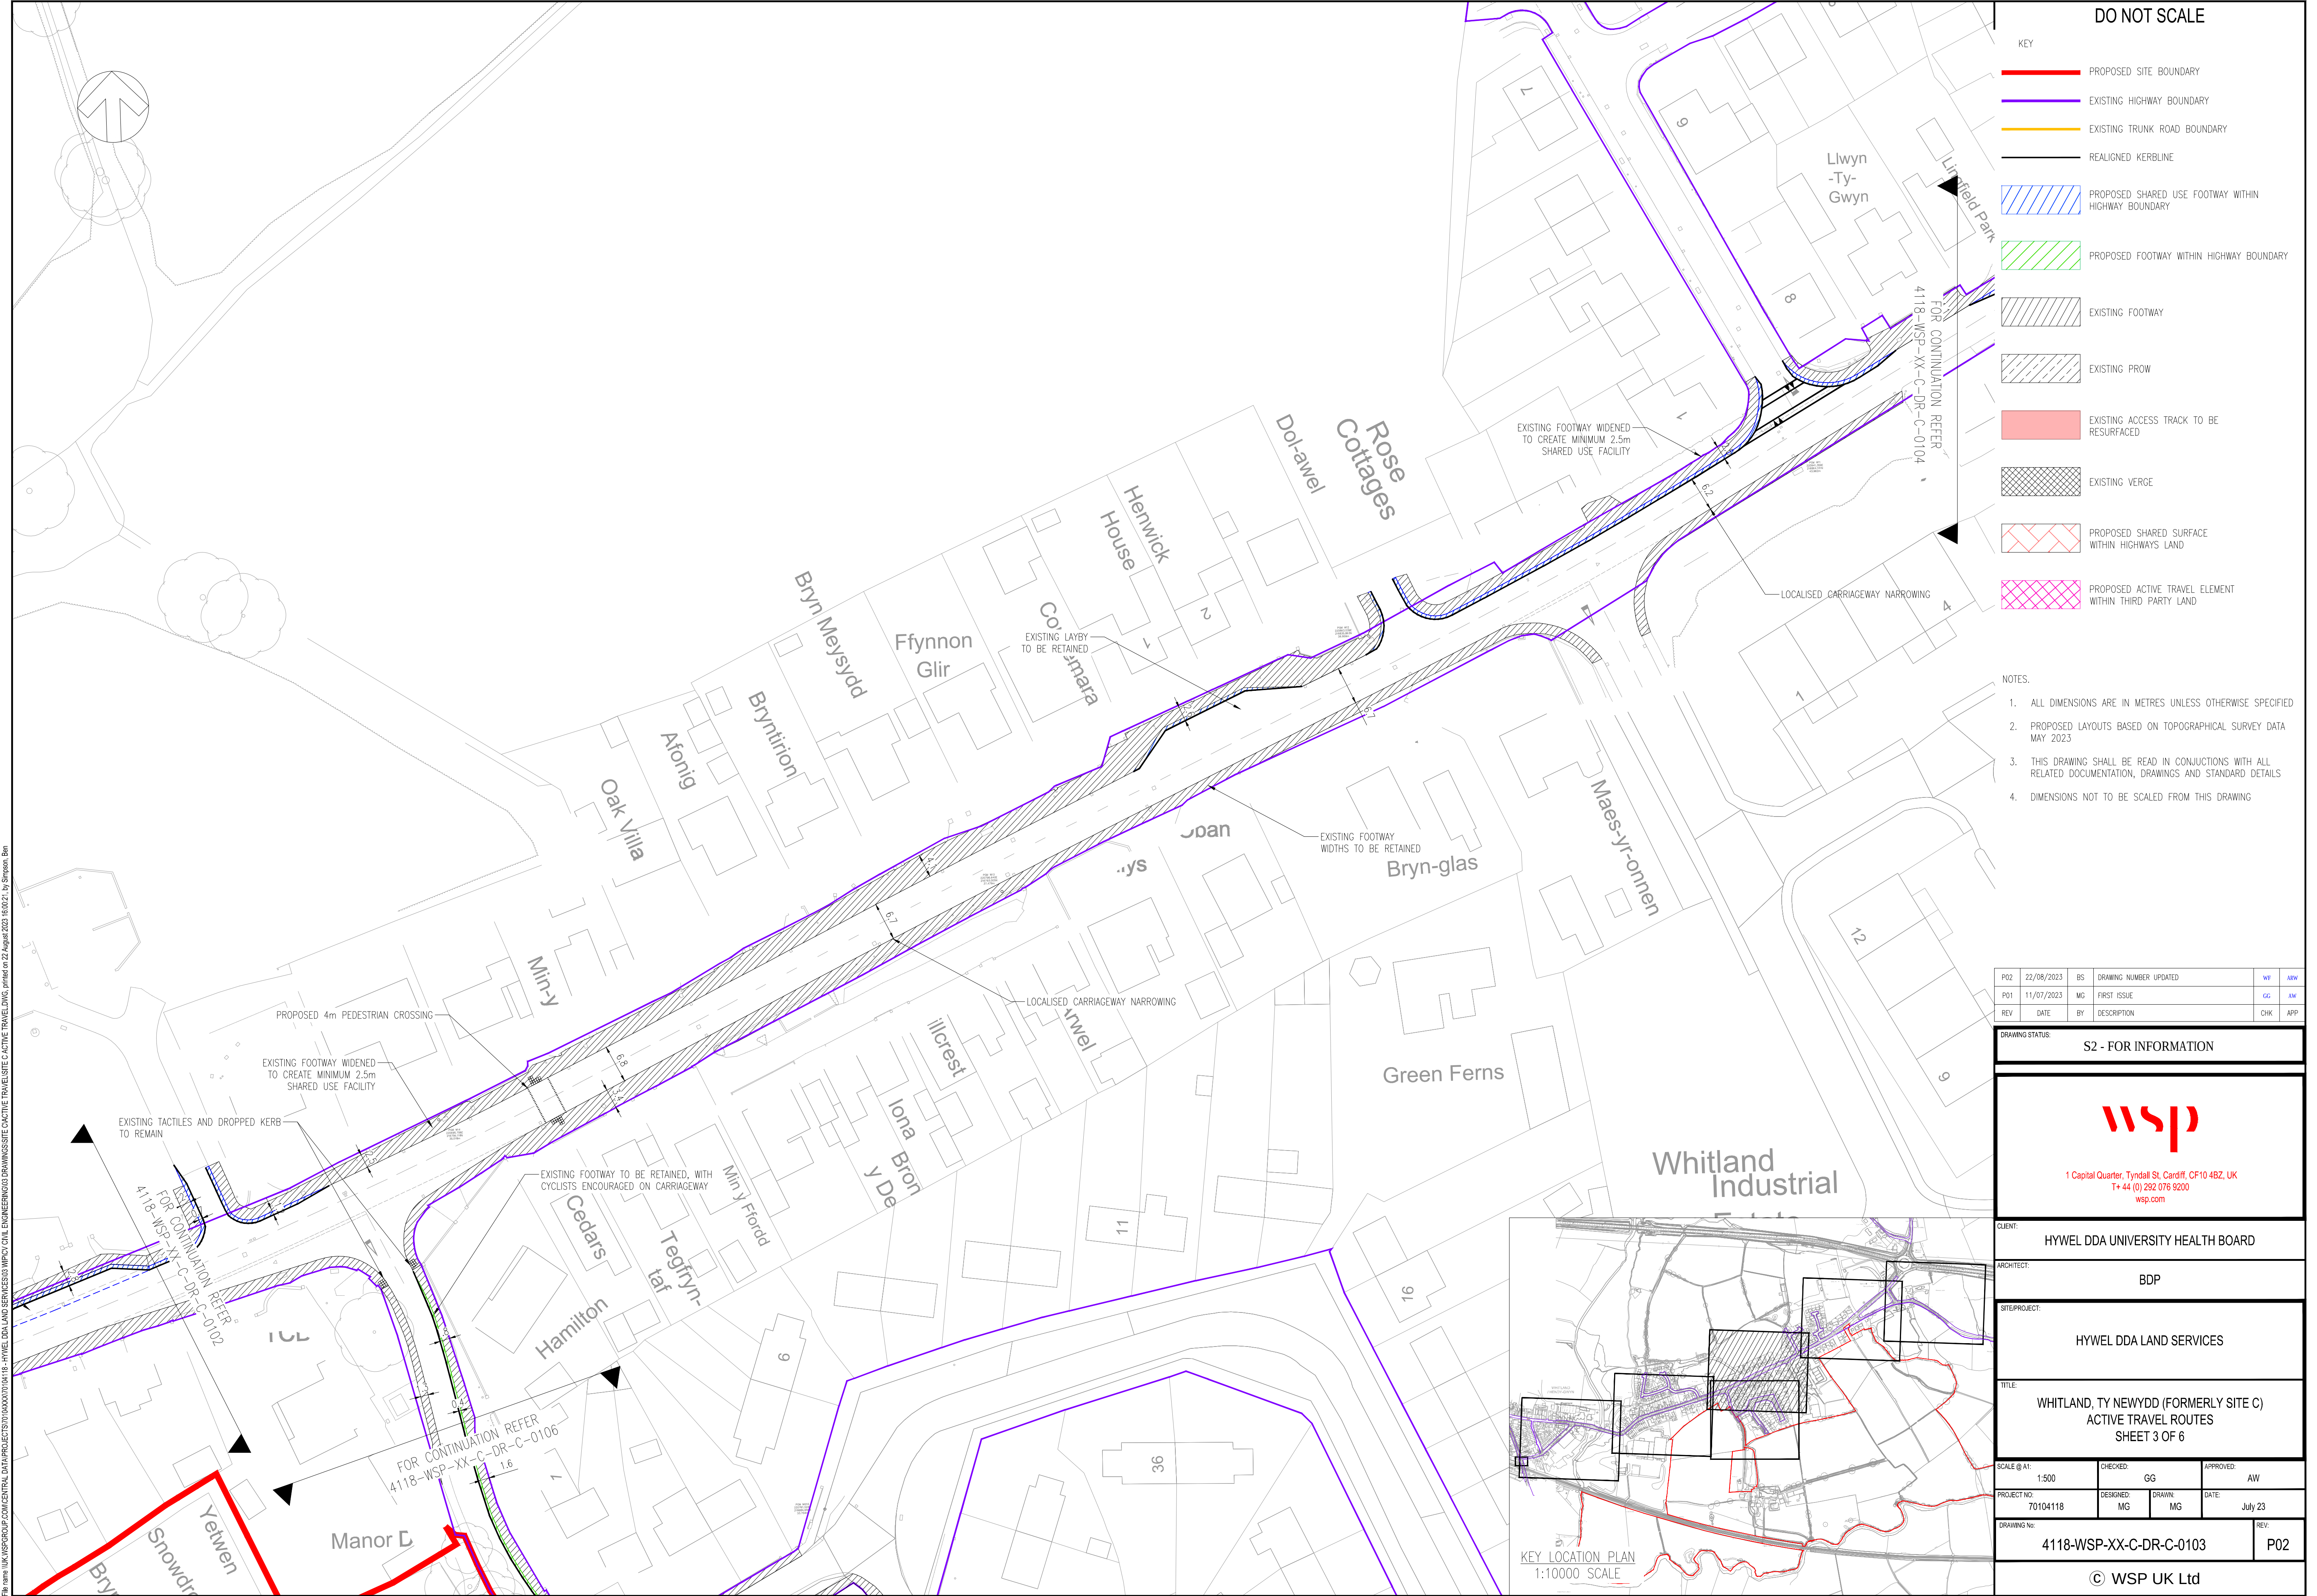

DO NOT SCALE

KEY

PROPOSED SITE BOUNDARY

EXISTING HIGHWAY BOUNDARY

EXISTING TRUNK ROAD BOUNDARY

REALIGNED KERBLINE

PROPOSED SHARED USE FOOTWAY WITHIN HIGHWAY BOUNDARY

PROPOSED FOOTWAY WITHIN HIGHWAY BOUNDARY

EXISTING FOOTWAY

EXISTING PROW

EXISTING ACCESS TRACK TO BE RESURFACED

EXISTING VERGE

PROPOSED SHARED SURFACE WITHIN HIGHWAYS LAND

PROPOSED ACTIVE TRAVEL ELEMENT WITHIN THIRD PARTY LAND

NOTES:

1. ALL DIMENSIONS ARE IN METRES UNLESS OTHERWISE SPECIFIED

2. PROPOSED LAYOUTS BASED ON TOPOGRAPHICAL SURVEY DATA MAY 2023

3. THIS DRAWING SHALL BE READ IN CONJUNCTIONS WITH ALL RELATED DOCUMENTATION, DRAWINGS AND STANDARD DETAILS

4. DIMENSIONS NOT TO BE SCALED FROM THIS DRAWING

|     |            |    |                        |     |     |
|-----|------------|----|------------------------|-----|-----|
| P02 | 22/08/2023 | BS | DRAWING NUMBER UPDATED | WF  | AW  |
| P01 | 11/07/2023 | MG | FIRST ISSUE            | GG  | AW  |
| REV | DATE       | BY | DESCRIPTION            | CHK | APP |

DRAWING STATUS: S2 - FOR INFORMATION

wsp

1 Capital Quarter, Tyndall St, Cardiff, CF10 4BZ, UK  
T+ 44 (0) 292 076 9200  
wsp.com

CLIENT: HYWEL DDA UNIVERSITY HEALTH BOARD

ARCHITECT: BDP

SITE/PROJECT: HYWEL DDA LAND SERVICES

TITLE: WHITLAND, TY NEWYDD (FORMERLY SITE C)  
ACTIVE TRAVEL ROUTES  
SHEET 3 OF 6

SCALE @ A1: 1:500

CHECKED: GG

APPROVED: AW

PROJECT NO: 70104118

DESIGNED: MG

DRAWN: MG

DATE: July 23

DRAWING NO: 4118-WSP-XX-C-DR-C-0103

REV: P02


© WSP UK Ltd

File name: \\UK.WSPGROUP.COM\CENTRAL DATA\PROJECTS\70104118-HYWEL DDA LAND SERVICES\303 MP\CVI CIVIL ENGINEERING\003 DRAWINGS\SITE ACTIVE TRAVEL\SITE ACTIVE TRAVEL.DWG, printed on: 22 August 2023 16:02:21, by: Stephen, Ben







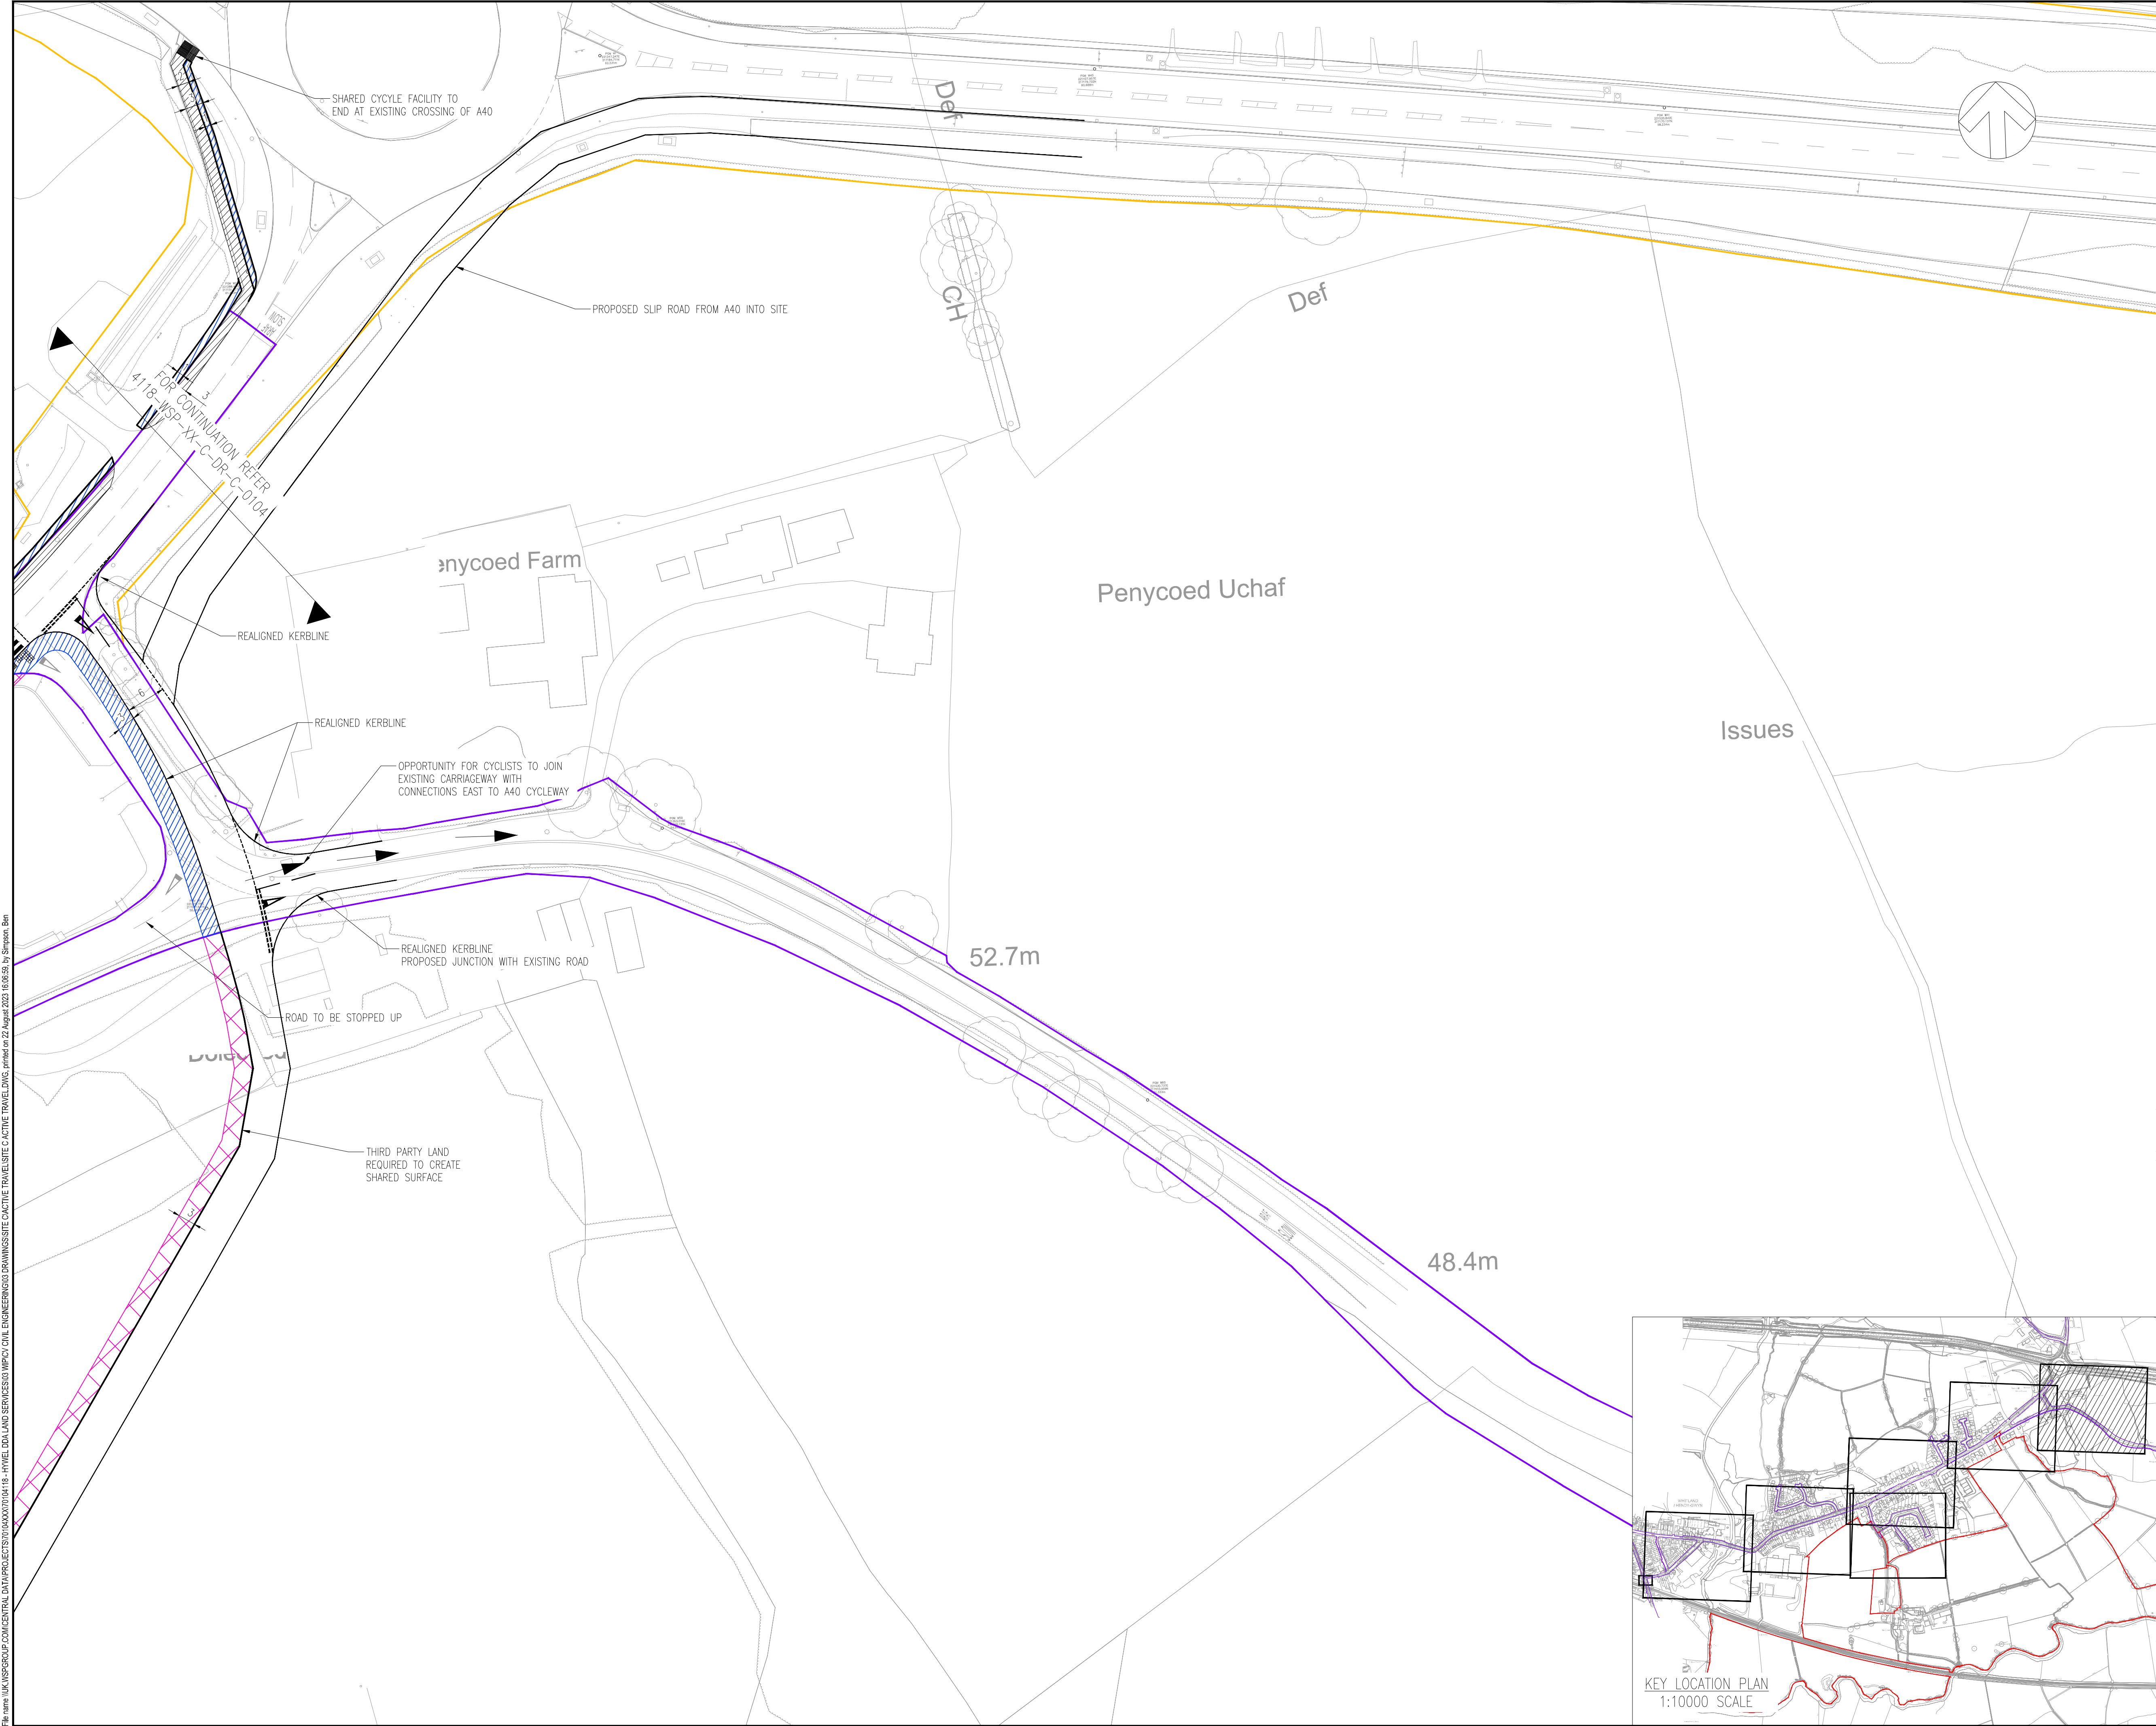

DO NOT SCALE

KEY

PROPOSED SITE BOUNDARY

EXISTING HIGHWAY BOUNDARY

EXISTING TRUNK ROAD BOUNDARY

REALIGNED KERBLINE

PROPOSED SHARED USE FOOTWAY WITHIN HIGHWAY BOUNDARY

PROPOSED FOOTWAY WITHIN HIGHWAY BOUNDARY

EXISTING FOOTWAY

EXISTING PROW

EXISTING ACCESS TRACK TO BE RESURFACED

EXISTING VERGE

PROPOSED SHARED SURFACE WITHIN HIGHWAYS LAND

PROPOSED ACTIVE TRAVEL ELEMENT WITHIN THIRD PARTY LAND

NOTES:

1. ALL DIMENSIONS ARE IN METRES UNLESS OTHERWISE SPECIFIED

2. PROPOSED LAYOUTS BASED ON TOPOGRAPHICAL SURVEY DATA MAY 2023

3. THIS DRAWING SHALL BE READ IN CONJUNCTIONS WITH ALL RELATED DOCUMENTATION, DRAWINGS AND STANDARD DETAILS

4. DIMENSIONS NOT TO BE SCALED FROM THIS DRAWING

5. THIRD PARTY LAND REQUIRED = 454M<sup>2</sup>

|     |            |    |                        |     |     |
|-----|------------|----|------------------------|-----|-----|
| PO2 | 22/08/2023 | BS | DRAWING NUMBER UPDATED | WF  | ARW |
| PO1 | 11/07/2023 | MG | FIRST ISSUE            | GG  | AW  |
| REV | DATE       | BY | DESCRIPTION            | CHK | APP |

DRAWING STATUS:

S2 - FOR INFORMATION

wsp

1 Capital Quarter, Tyndall St, Cardiff, CF10 4BZ, UK  
T+ 44 (0) 292 076 9200  
wsp.com

CLIENT:

HYWEL DDA UNIVERSITY HEALTH BOARD

ARCHITECT:

BDP

SITE/PROJECT:

HYWEL DDA LAND SERVICES

TITLE:

WHITLAND, TY NEWYDD (FORMERLY SITE C)  
ACTIVE TRAVEL ROUTES  
SHEET 5 OF 6

|             |           |           |
|-------------|-----------|-----------|
| SCALE @ A1: | CHECKED:  | APPROVED: |
| 1:500       | GG        | AW        |
| PROJECT NO: | DESIGNED: | DRAWN:    |
| 70104118    | MG        | MG        |
| DATE:       | DATE:     | DATE:     |
|             | July 23   |           |


|                         |      |
|-------------------------|------|
| DRAWING NO:             | REV: |
| 4118-WSP-XX-C-DR-C-0105 | P02  |

© WSP UK Ltd

File name: \\UK.WSPGROUP.COM\CENTRAL DATA\PROJECTS\70104118-HYWEL DDA LAND SERVICES\303 MP\CVI CIVIL ENGINEERING\DDO DRAWINGS\SITE C\ACTIVE TRAVEL\SITE C\ACTIVE TRAVEL ROUTES\WSP-XX-C-DR-C-0104.dwg, printed on 22 August 2023 16:08:58, by: Singapore, Ben



File name \\UK.WSPGROUP.COM\CENTRAL DATA\PROJECTS\70-04XXXX\70104118 -HYWEL DDA LAND SERVICES\03 WIP\CV CIVIL ENGINEERING\03 DRAWINGS\SITE C\ACTIVE TRAVEL\DWG, printed on 22 August 2023 16:09:55, by Simpson, Ben

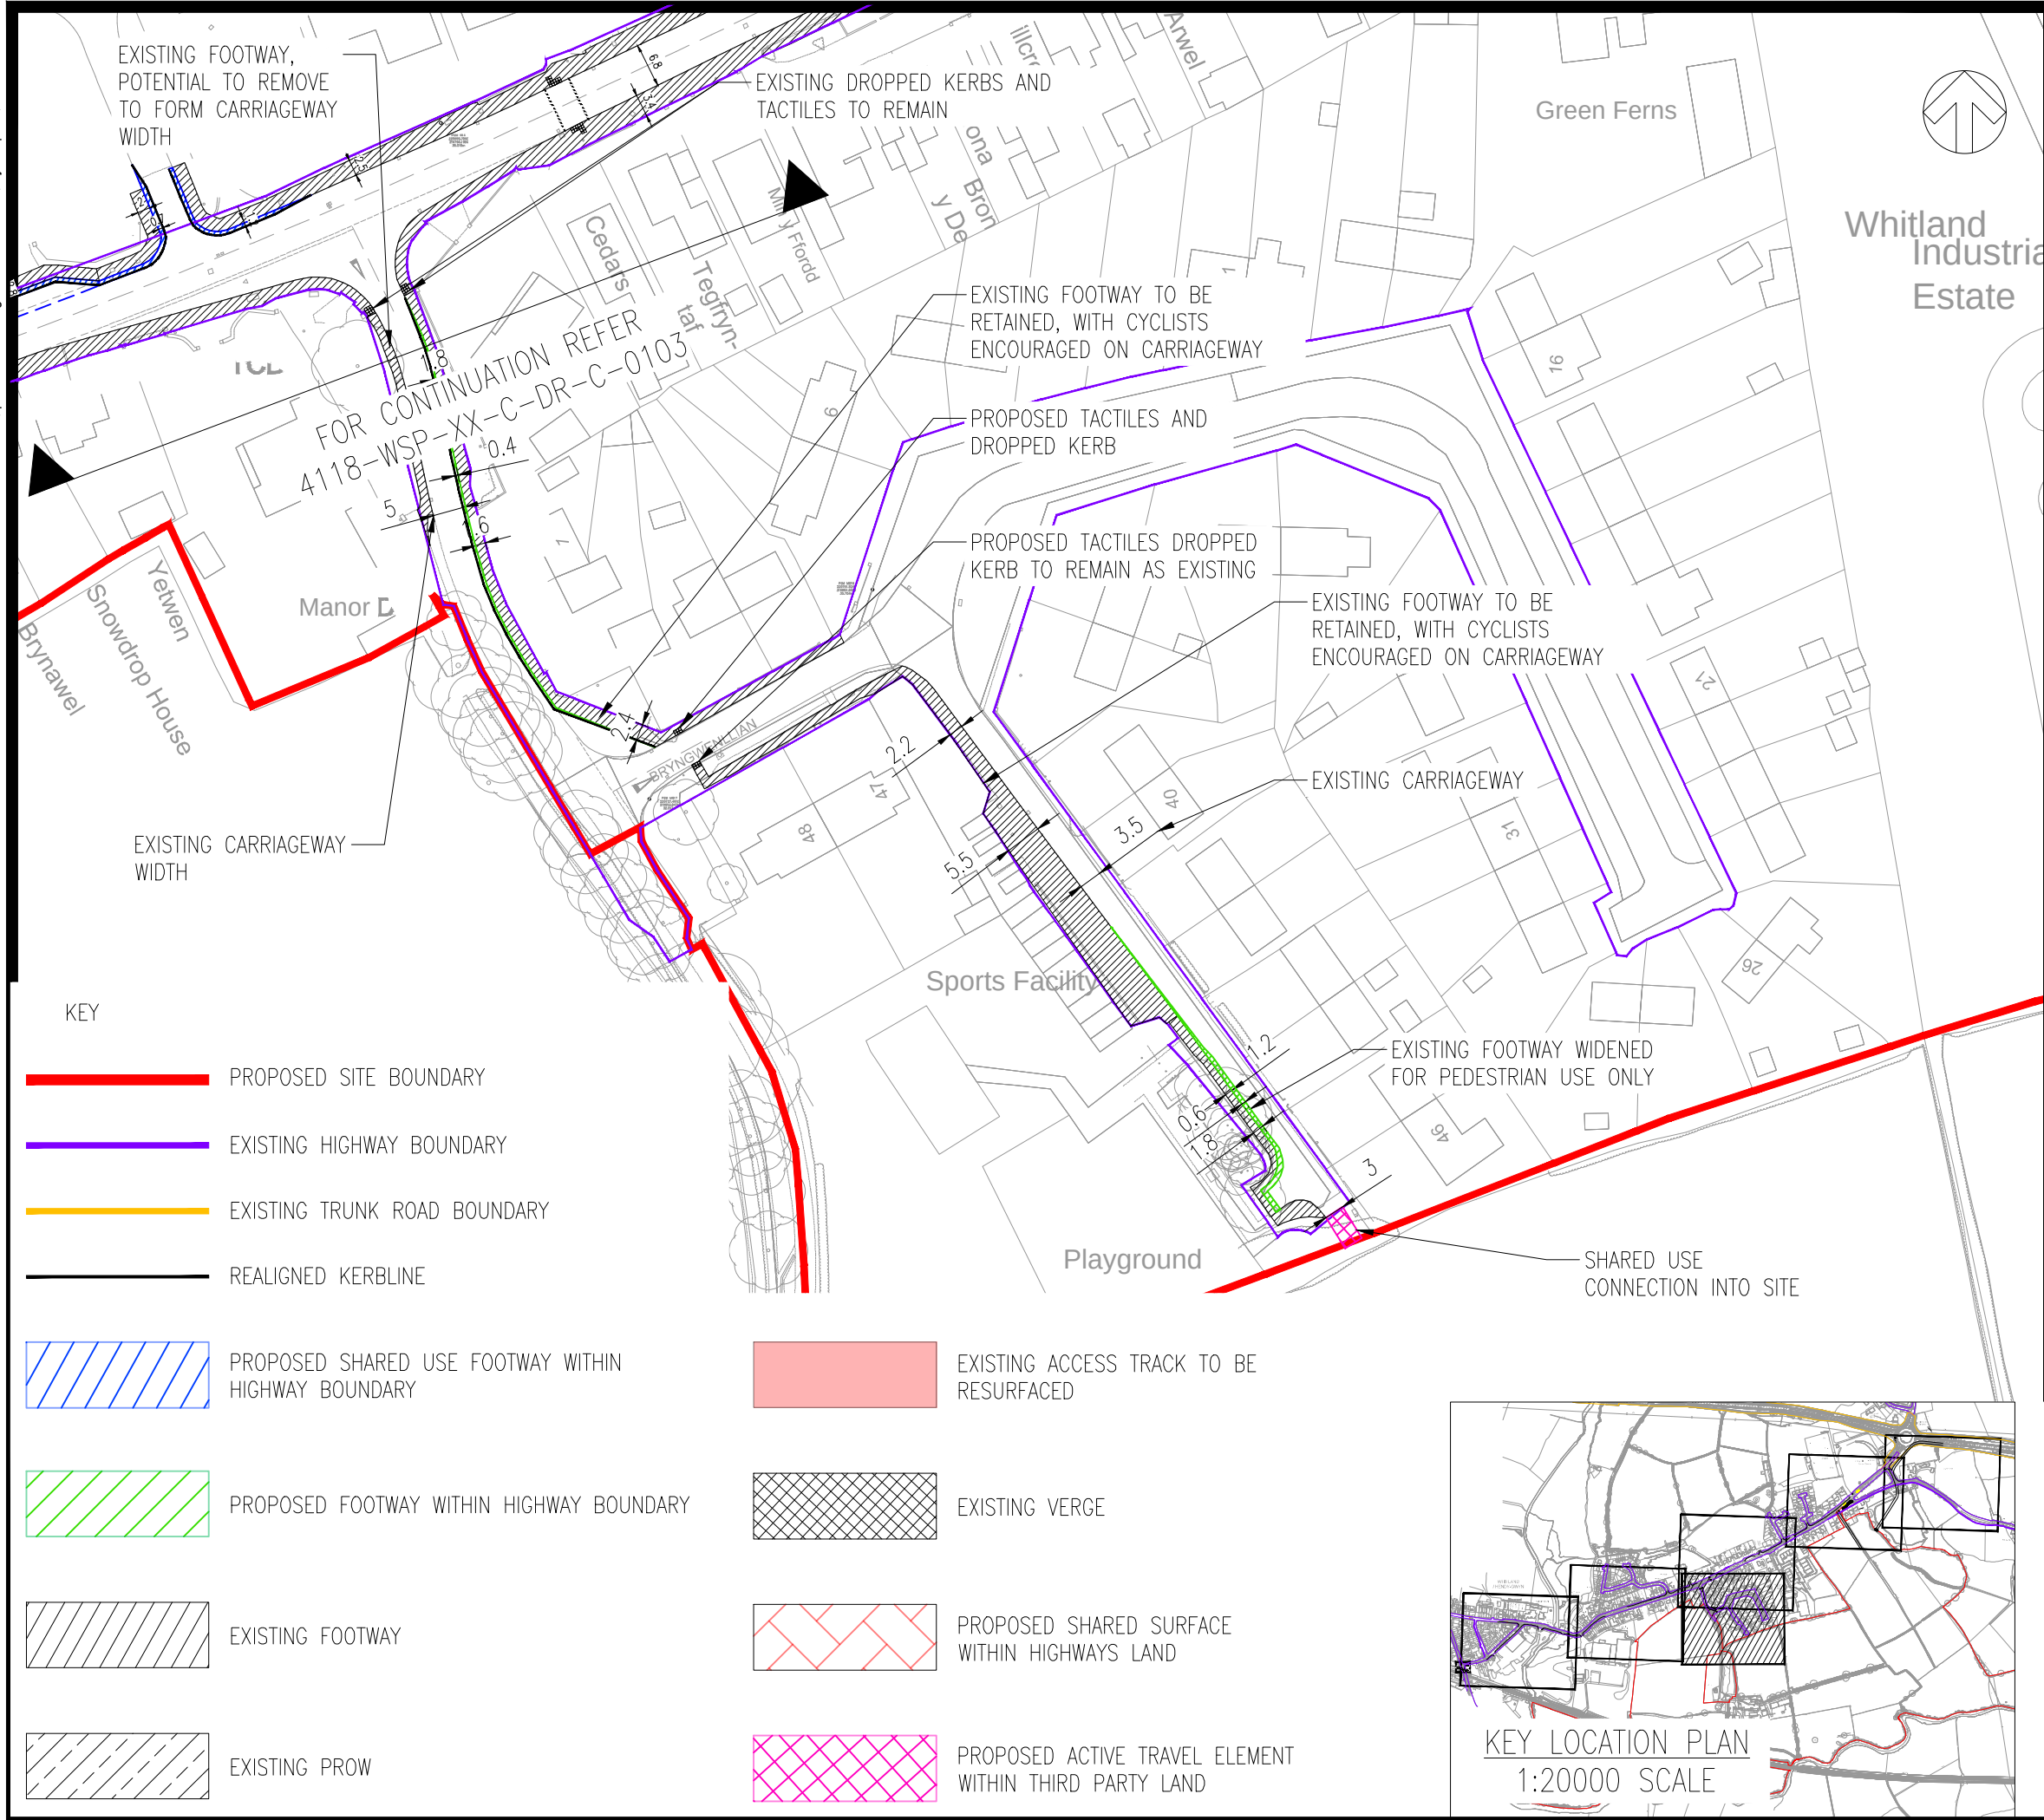

DO NOT SCALE

NOTES.

- ALL DIMENSIONS ARE IN METRES UNLESS OTHERWISE SPECIFIED
- PROPOSED LAYOUTS BASED ON TOPOGRAPHICAL SURVEY DATA MAY 2023
- THIS DRAWING SHALL BE READ IN CONJUNCTIONS WITH ALL RELATED DOCUMENTATION, DRAWINGS AND STANDARD DETAILS
- DIMENSIONS NOT TO BE SCALED FROM THIS DRAWING
- THIRD PARTY LAND REQUIRED = 17m<sup>2</sup>

|     |            |    |                        |     |     |
|-----|------------|----|------------------------|-----|-----|
| P02 | 22/08/2023 | BS | DRAWING NUMBER UPDATED | WF  | ARW |
| P01 | 11/07/2023 | MG | FIRST ISSUE            | GG  | AW  |
| REV | DATE       | BY | DESCRIPTION            | CHK | APP |

DRAWING STATUS: S2 - FOR INFORMATION



1 Capital Quarter, Tyndall St, Cardiff, CF10 4BZ, UK  
T+ 44 (0) 292 076 9200  
wsp.com

CLIENT: HYWEL DDA UNIVERSITY HEALTH BOARD

ARCHITECT: BDP

PROJECT: HYWEL DDA LAND SERVICES

TITLE: WHITLAND, TY NEWYDD (FORMERLY SITE C)  
ACTIVE TRAVEL ROUTES  
SHEET 6 OF 6

|                                     |               |              |
|-------------------------------------|---------------|--------------|
| SCALE @ A3: 1:1000                  | CHECKED: GG   | APPROVED: AW |
| PROJECT No: 70104118                | DESIGNED: MG  | DRAWN: MG    |
| DRAWING No: 4118-WSP-XX-C-DR-C-0106 | DATE: July 23 | REV: P02     |

© WSP UK Ltd

